


POD NO.2 FLOOR PLAN

PLAN 007

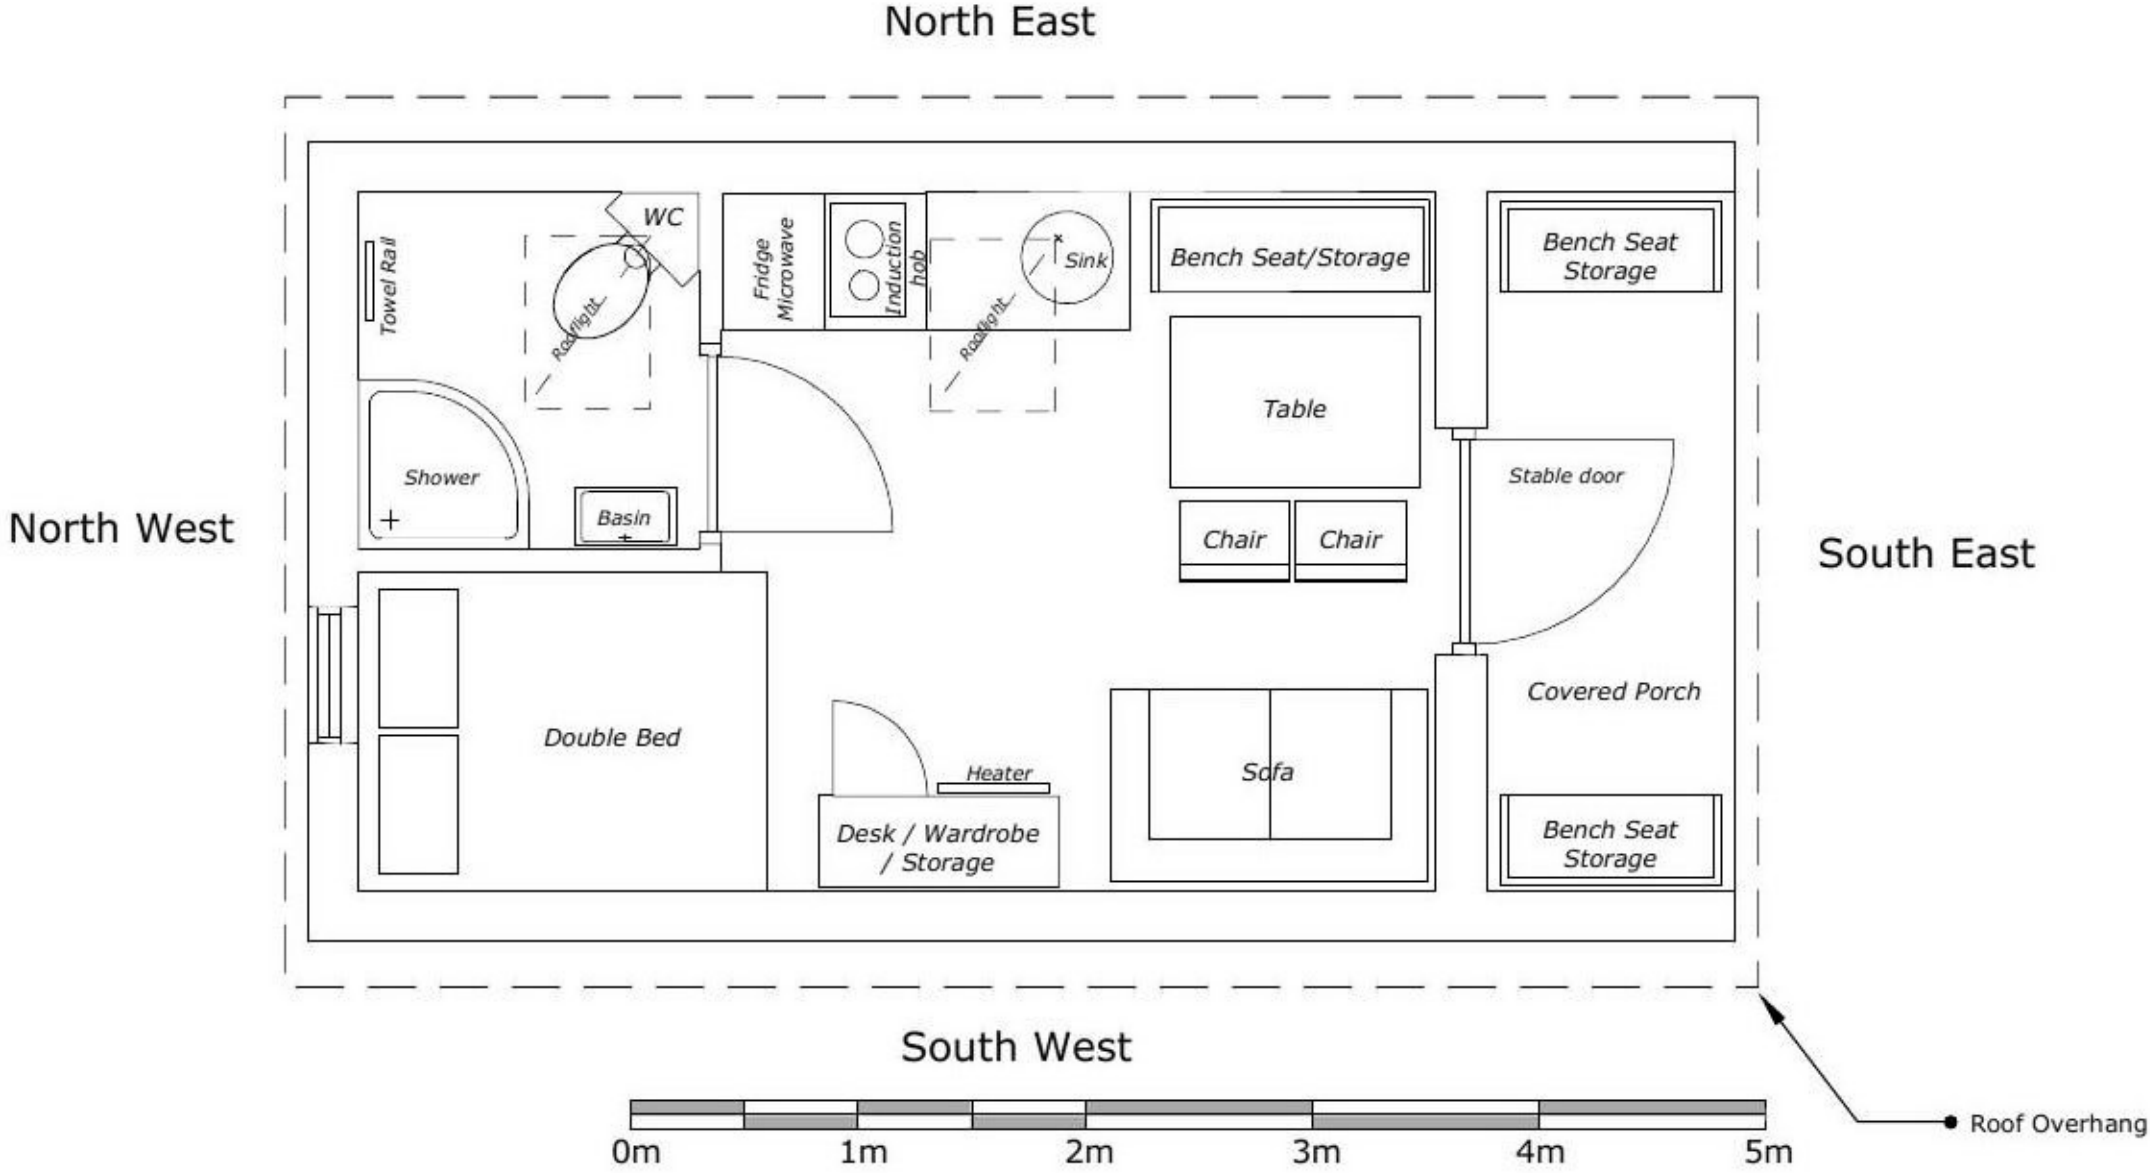

ACCOMODATION AREA = 14.60m²

SCALE 1:50 @ A4

For Identification Purposes Only