




Block and Drainage Plan 1.500 New Barn Stud

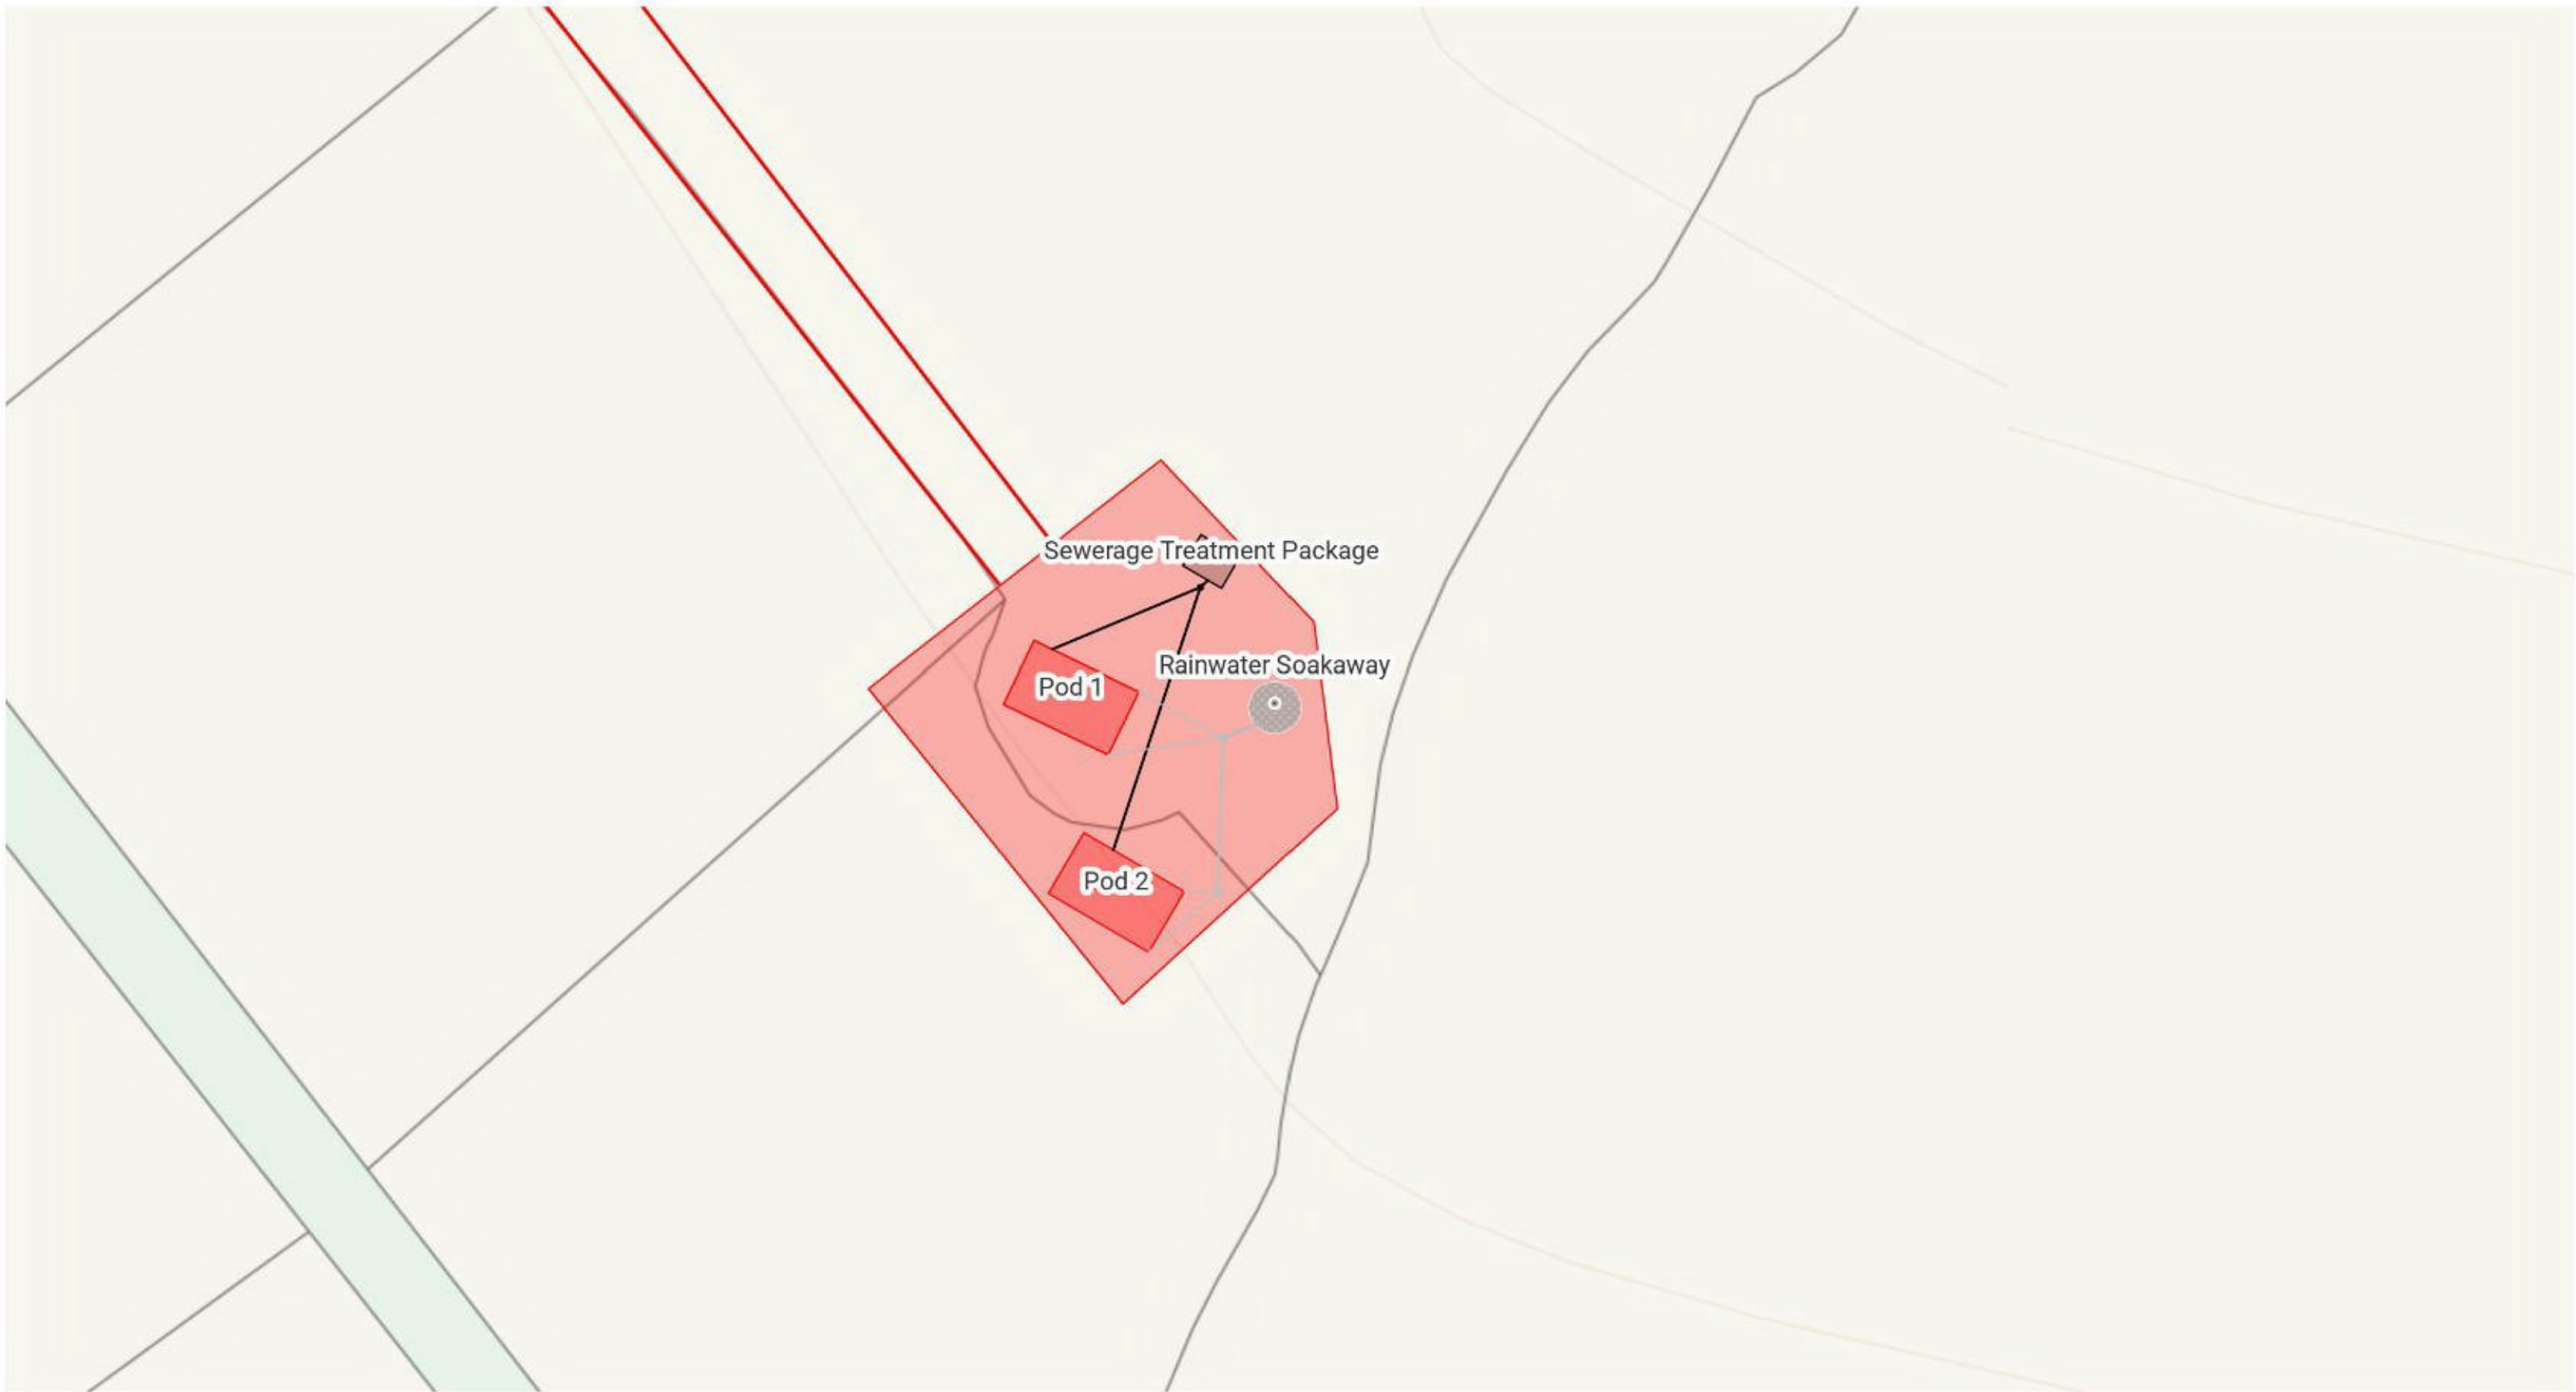

PLAN 004



Produced on Mar 15, 2021.

© Crown copyright and database right 2021 (licence number 100059532).

Reproduction in whole or in part is prohibited without the prior permission of Ordnance Survey.

For Identification Purposes Only

10 m
Scale 1:500 (at A4)

