




POD NO. 1 ELEVATION DRAWINGS

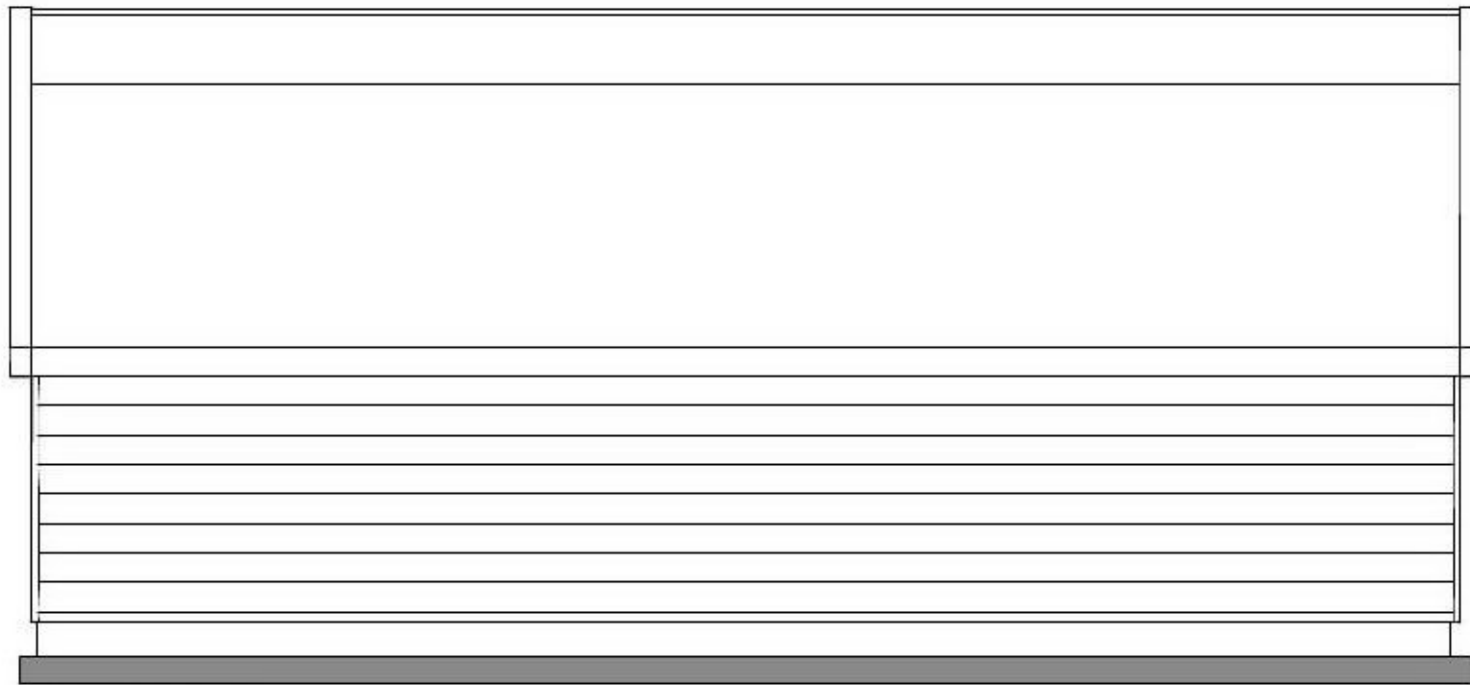


NORTH EAST
ELEVATION

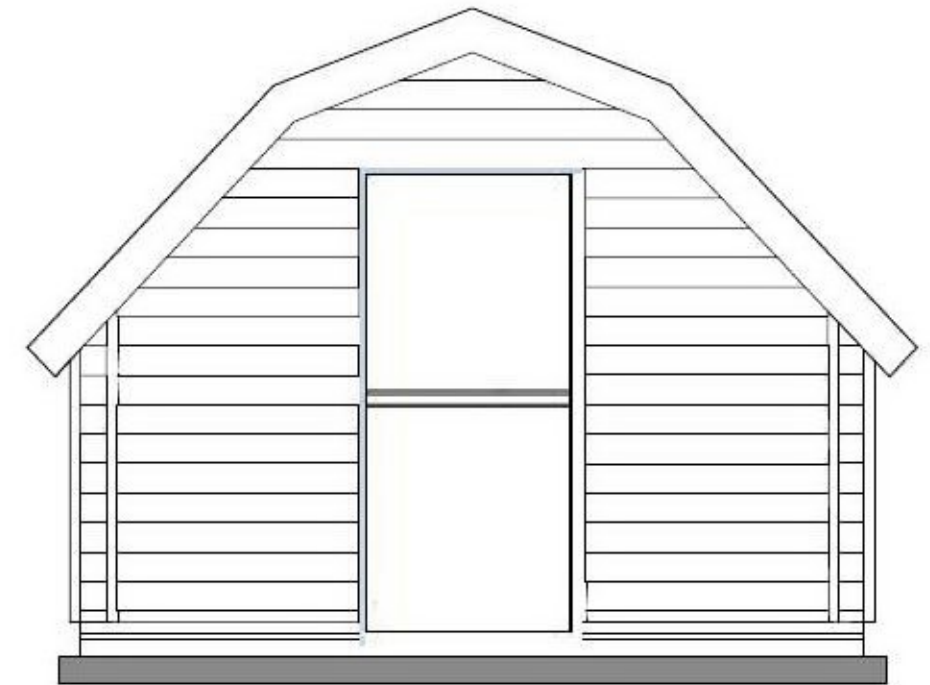

SOUTH EAST ELEVATION

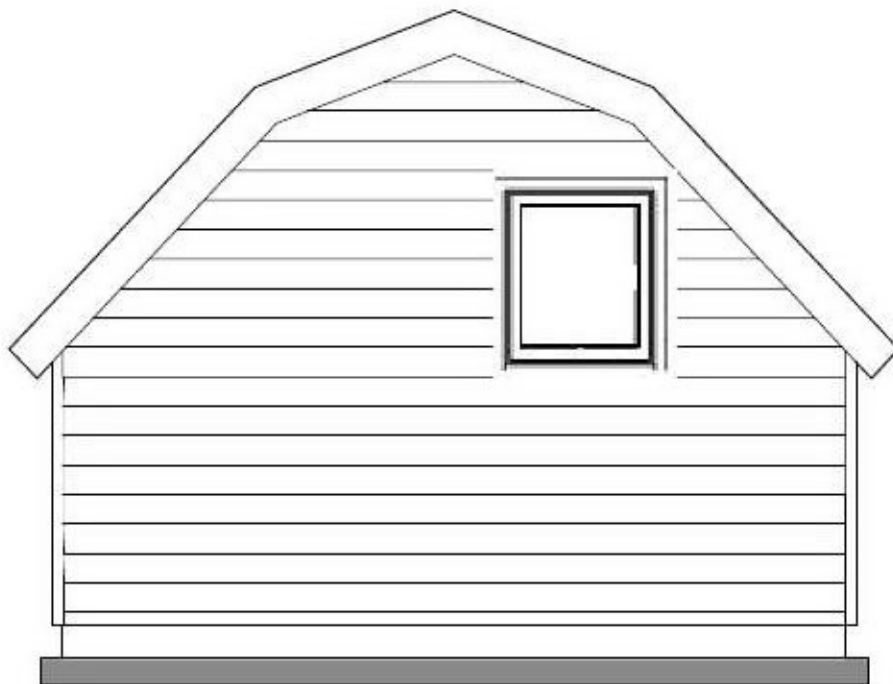

NORTH WEST ELEVATION

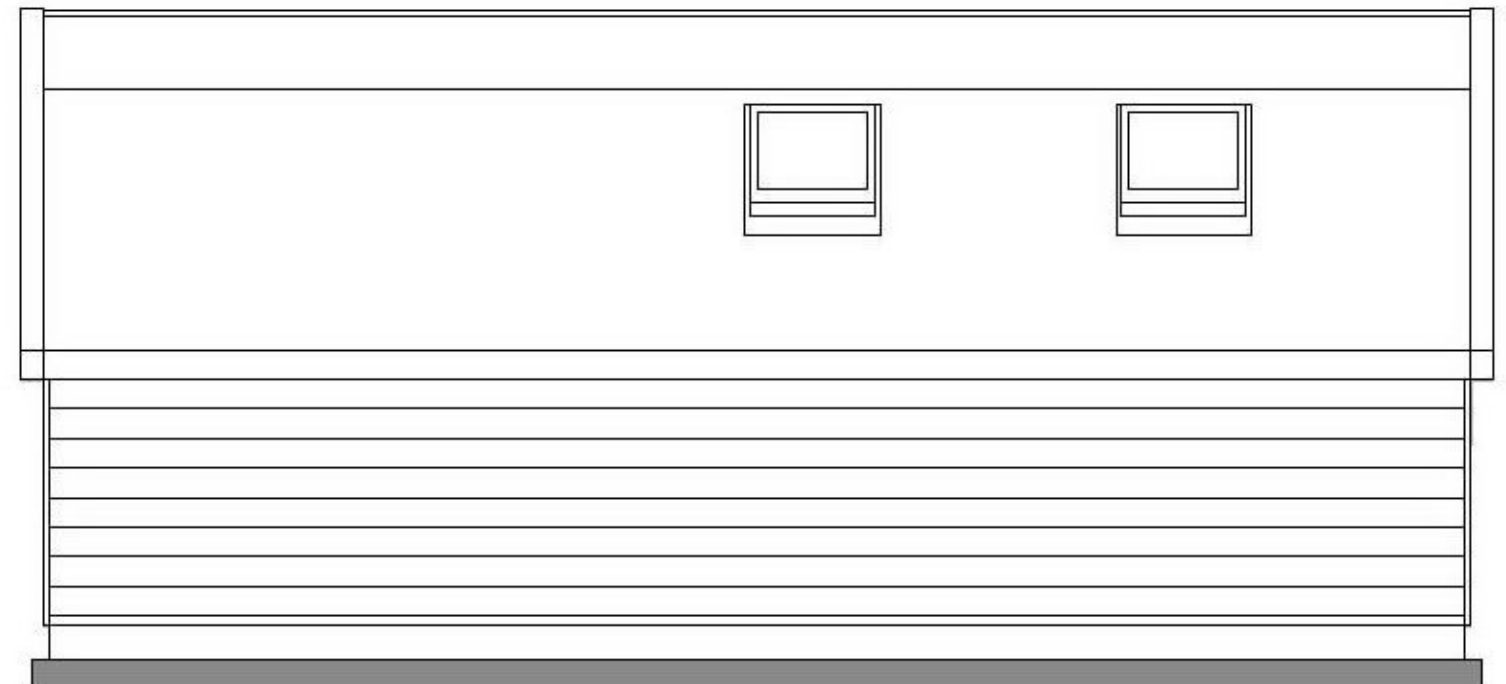

SOUTH WEST
ELEVATION



SCALE 1:50 @ A4

ACCOMODATION AREA = 14.60m²