




Rear Elevation No 51 Bennett Road

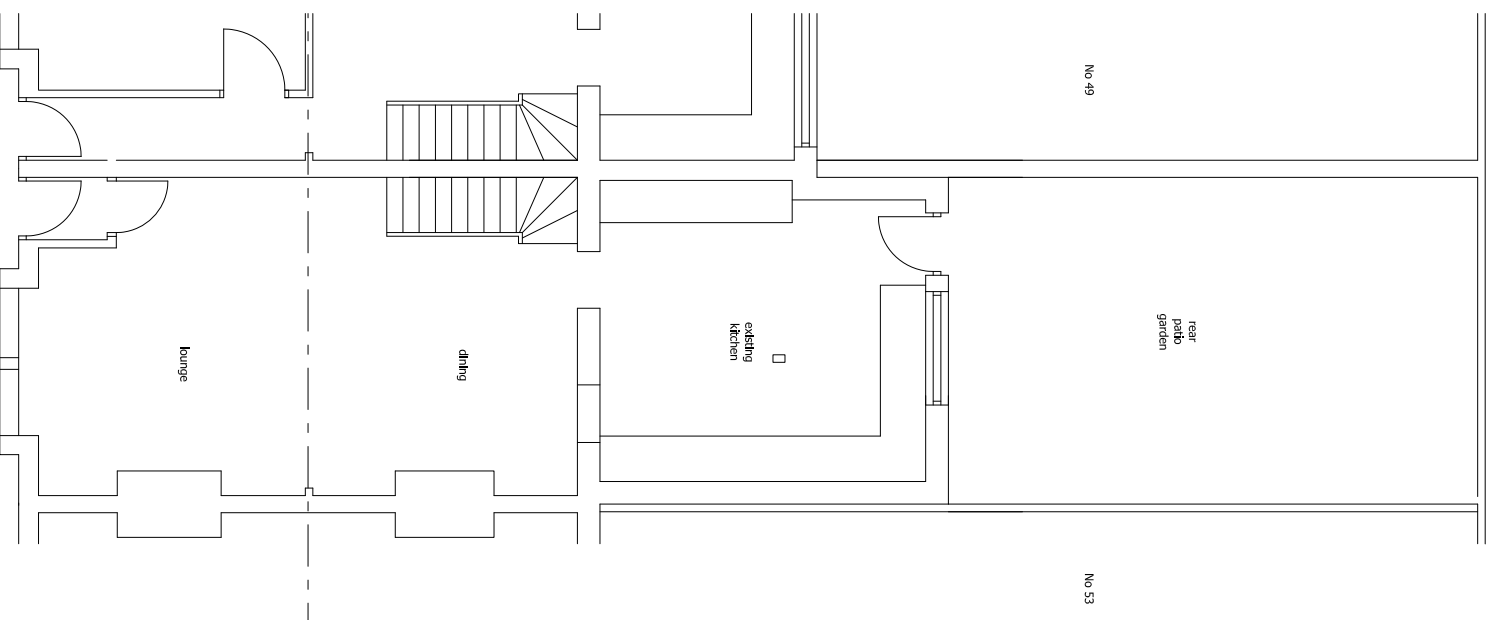

Level 0 Plan No 51 Bennett Road

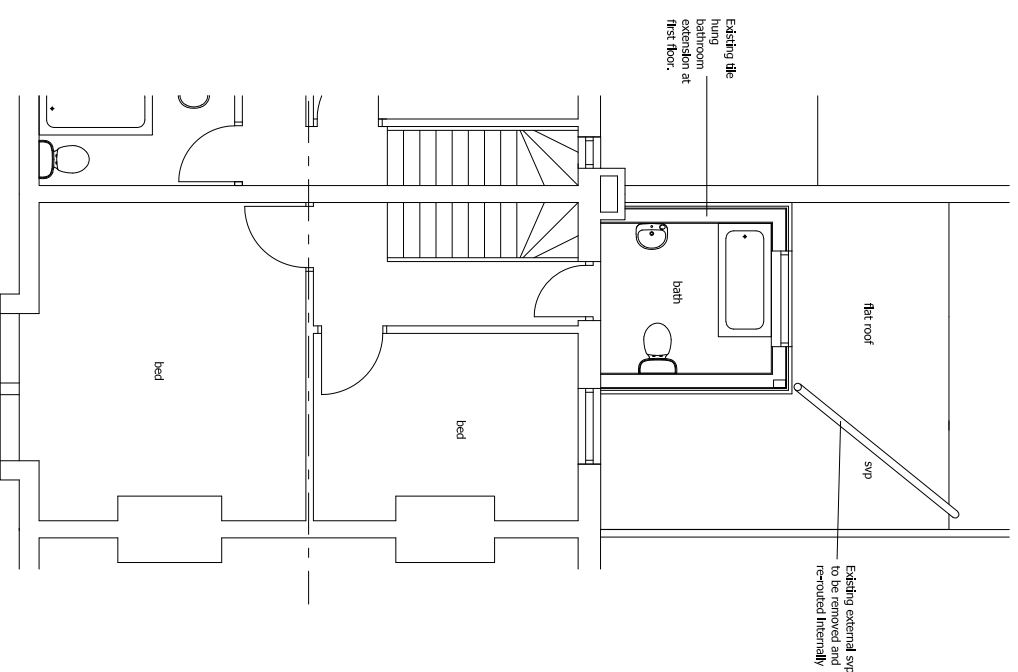

Level 1 Plan No 51 Bennett Road

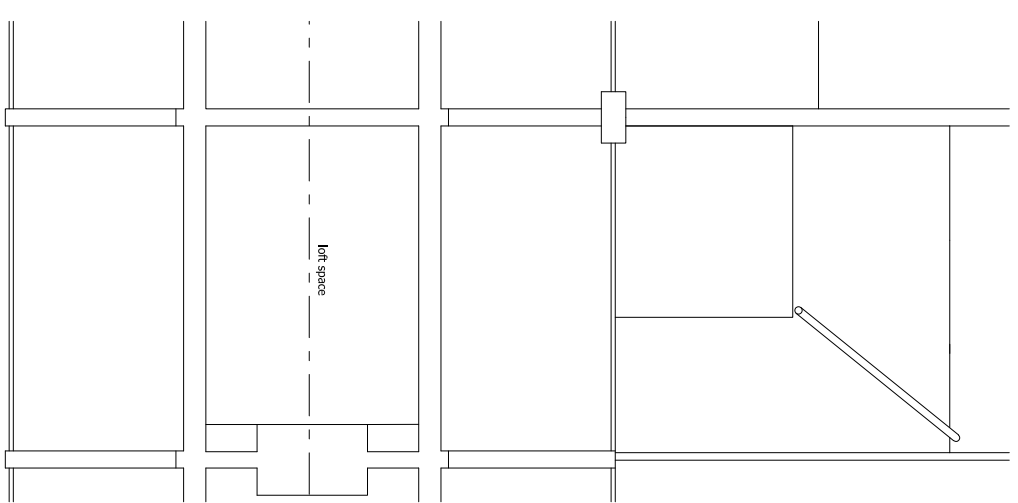

Attic Plan No 51 Bennett Road



Site Location Plan



PRELIMINARY
3rd July 2021

revision	date	description	dwn	chkd

project	51 Bennett Road	scale	A5
	Brighton	SHOWN	
		date	19.04.21
drawn	Ian Picken	drawn	AW
checked		checked	

Existing Plans, Section and Elevations

drawing number
2101/SK/010

