
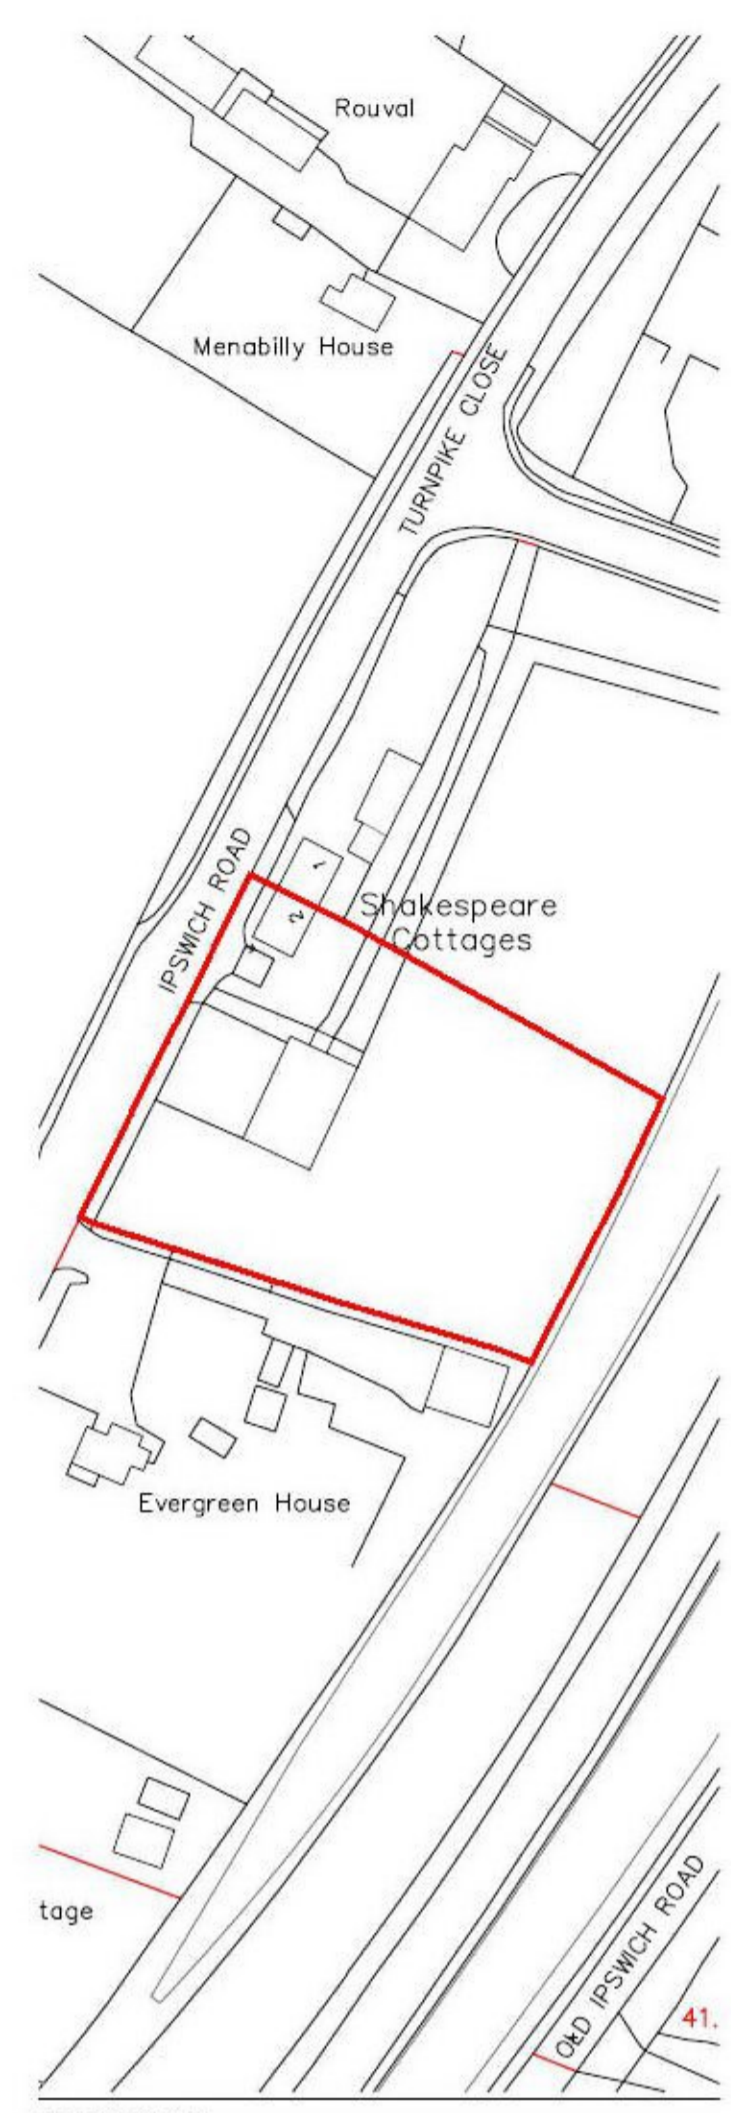



THIS DRAWING IS THE © COPYRIGHT OF FRONT ARCHITECTURE LTD AND SHOULD NOT BE COPIED WITHOUT PRIOR WRITTEN CONSENT.
 CONTRACTORS ARE TO CHECK ALL LEVELS AND DIMENSIONS BEFORE WORK COMMENCES ON SITE AND ANY DISCREPANCIES ARE TO BE REFERRED TO FRONT ARCHITECTURE.
 DO NOT SCALE. WORK TO FIGURED DIMENSIONS ONLY.

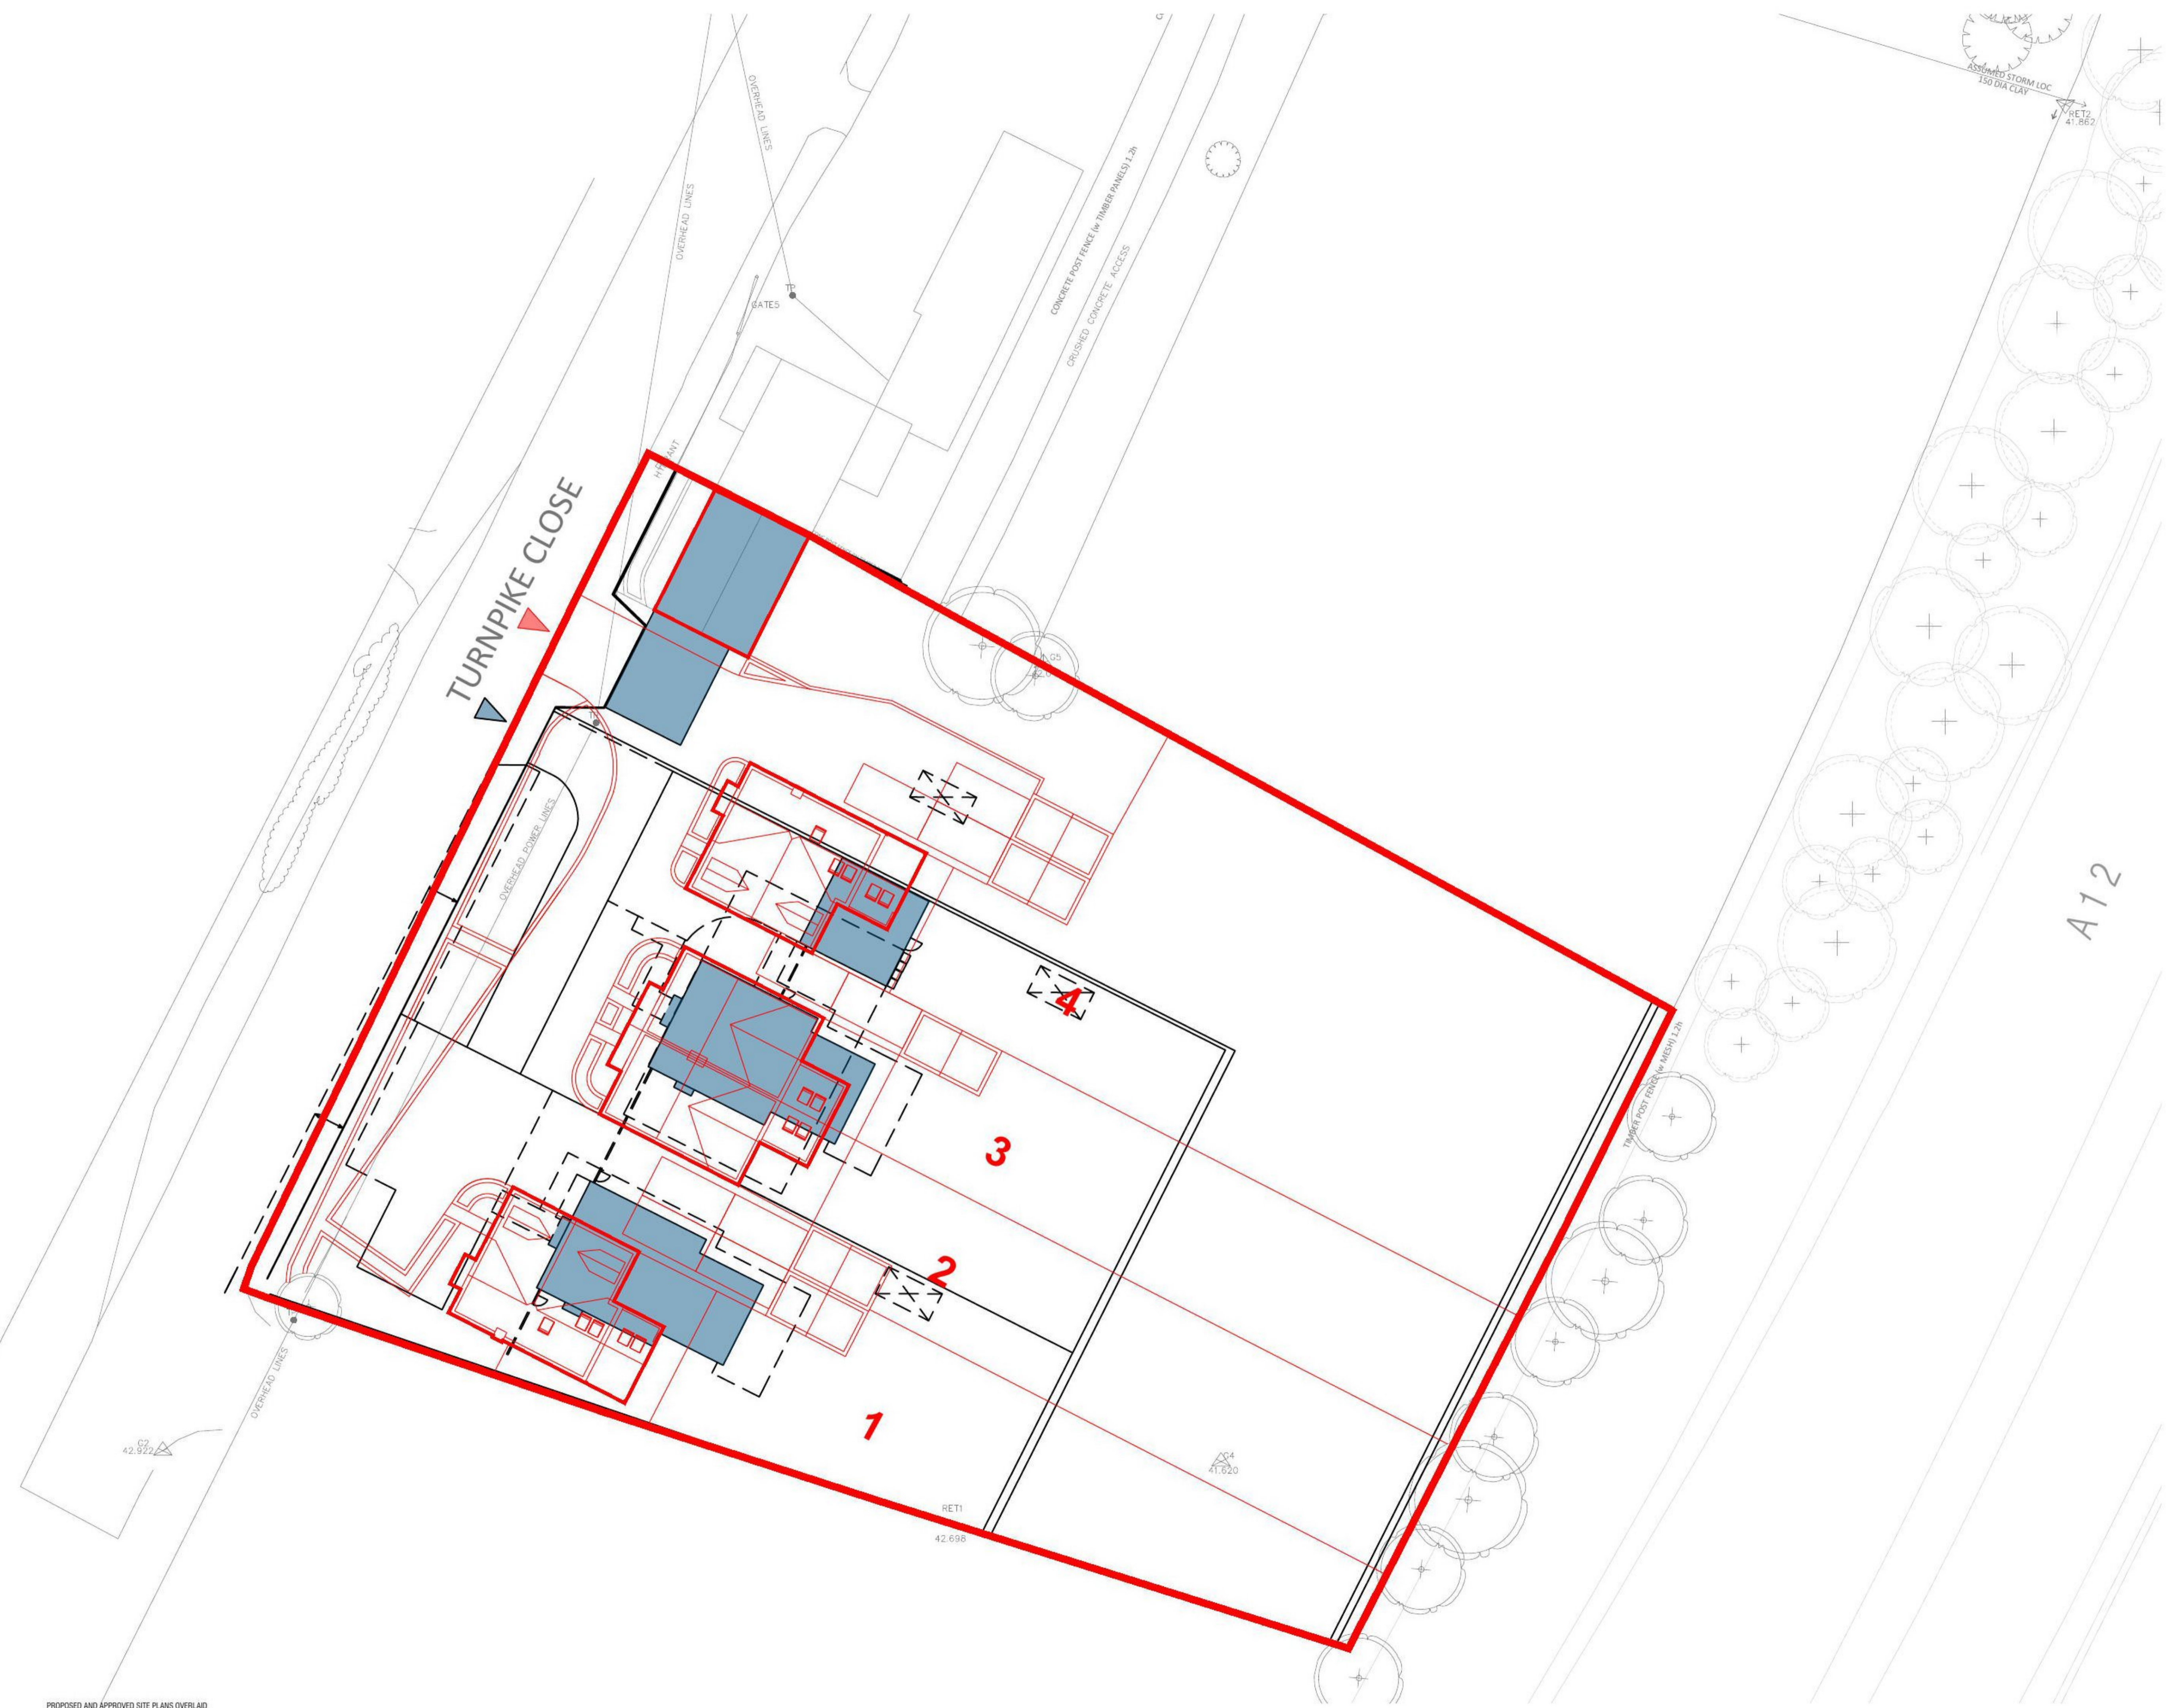

SITE LOCATION PLAN
 SCALE: 1:1250 @A1

SITE PLAN KEY

- PROPOSED SITE PLAN
- APPROVED SITE PLAN APP: 19-00637-FUL

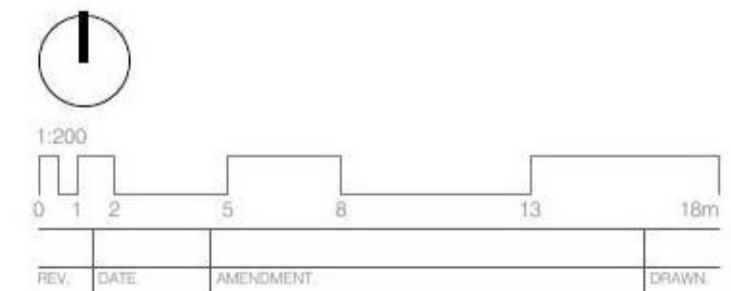

RESIDENTIAL DEVELOPMENT
 LAND AT TURNPIKE CLOSE
 ARDLEIGH
 ESSEX

DRAWING TITLE:
 PLANNING DRAWINGS:
 PROPOSED | APPROVED SITE PLANS OVERLAID

CLIENT:

| DRAWN | PROJECT NO | DRAWING NO |
|------------|------------|------------|
| McL | 20.695 | 203 |
| CHECKED | SCALE | |
| | 1:200@A1 | |
| DATE | REVISION | |
| APRIL 2021 | | P1 |