





THIS DRAWING IS THE © COPYRIGHT OF FRONT AND STRUCTURE LTD AND SHOULD NOT BE COPIED OR REPRODUCED WITHOUT WRITTEN CONSENT.
 CONTRACTORS ARE TO CHECK ALL LEVELS AND DIMENSIONS BEFORE WORK COMMENCES ON SITE AND ANY DISCREPANCIES ARE TO BE REFERRED TO FRONT AND STRUCTURE.
 DO NOT SCALE WORK TO FIT OR DIMENSIONALLY.

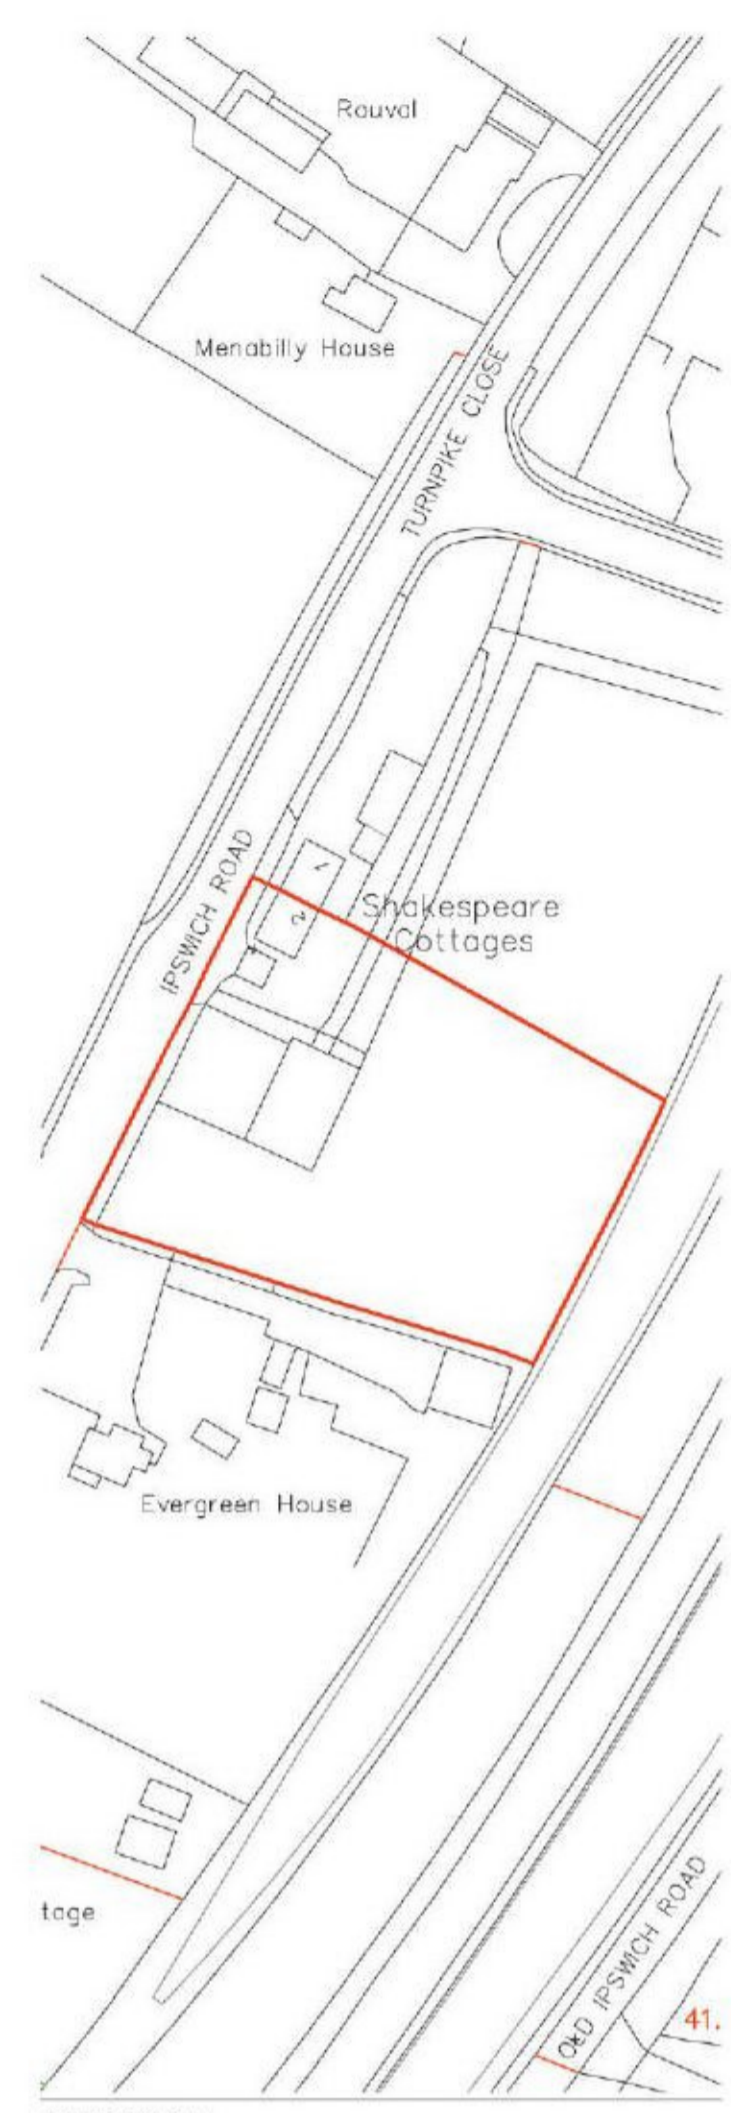

SITE LOCATION PLAN
 SCALE: 1:250 (A1)

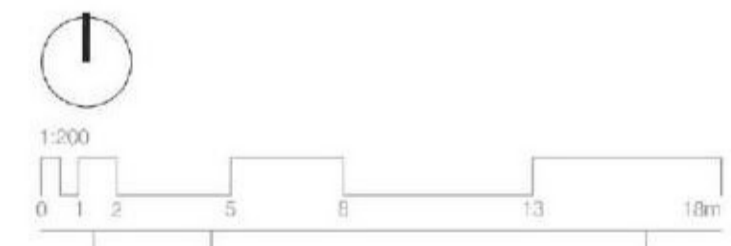

REV.	DATE	AMENDMENT	DRAWN

PROJECT:
RESIDENTIAL DEVELOPMENT
 LAND AT TURNPIKE CLOSE
 ARDLEIGH
 ESSEX

DRAWING TYPE:
 PLANNING DRAWINGS:
 PROPOSED SITE PLAN

CLIENT:
 ...

DESIGN	PROJECT NO.	DRAWING NO.
MCL	20.695	200
CHECKED:	SCALE:	1:200@A1
DATE:	REVISED:	
APRIL 2021		P1

FRONT. 3 SOUTH STREET, ROCHFORD, ESSEX, SS4 1BQ

PROPOSED GROUND FLOOR PLAN, PLOTS 164 (PLOT 4 HANDED)
 SCALE: 1:200 (A1)