




FRONT ELEVATION

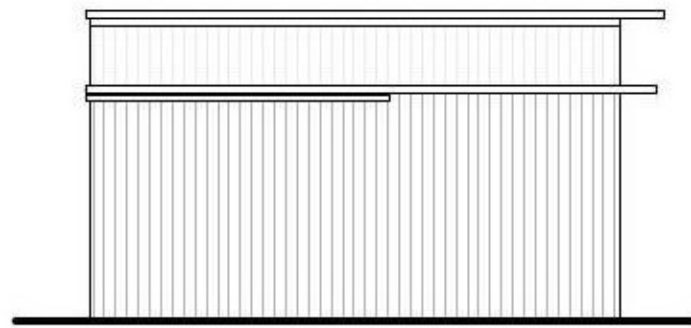


SIDE ELEVATION 1

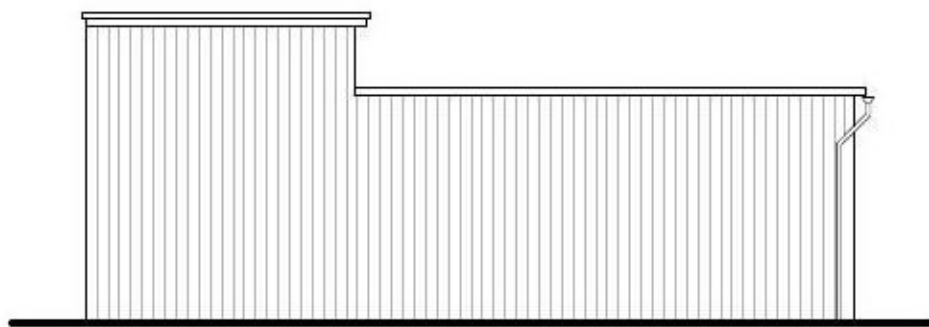


REAR ELEVATION

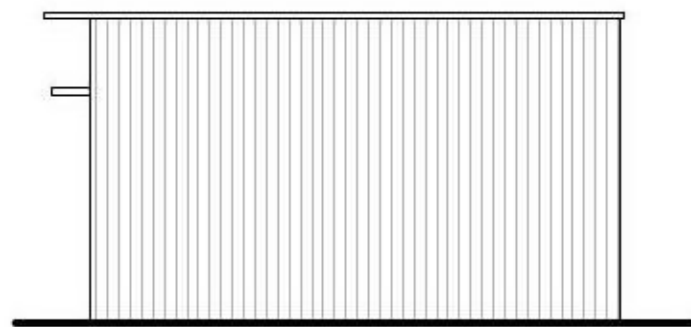

SIDE ELEVATION 2

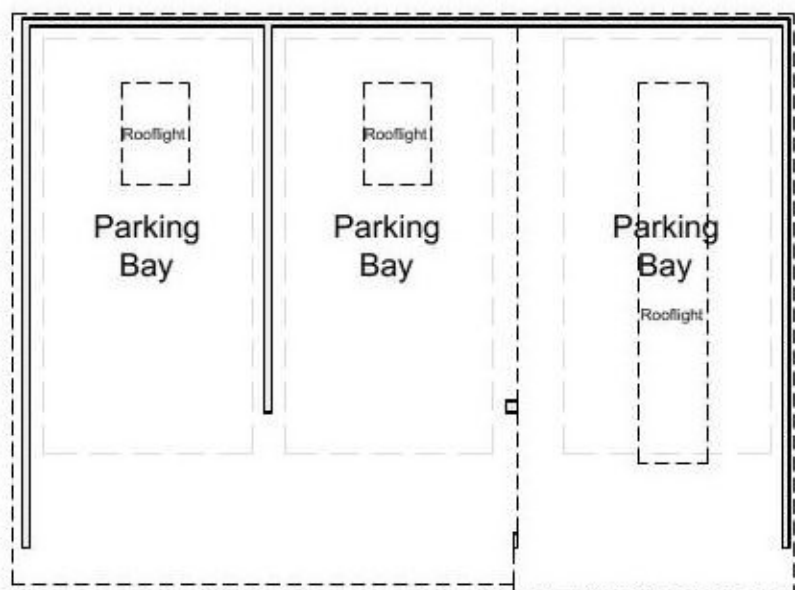

PLAN

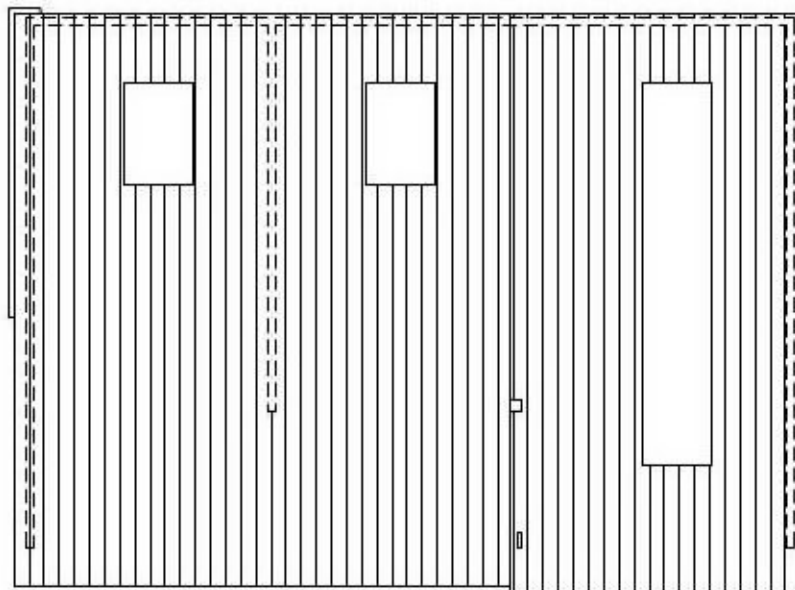

ROOF PLAN

rev	date	by	description



project: Land Rear of 5 Festival Close,
Weeley, Clacton on Sea
Essex. CO16 9JW

drawing title: Pergola Car Port
Plans and Elevations

scale: 1:100 drawn by: MR

date: June 2021 checked: SMc

drawing no: 1608/P/02 revisions: