

Notes

1. Drawing not to be scaled
2. All measurements to be checked on site
3. Any construction work carried out prior to receiving all necessary approvals for planning and or building regulations is entirely at the householders/clients risk

Existing Walls
Proposed Walls



Front Elevation
Existing Elevations
Scale 1:100

Side Elevation

Rear Elevation

Side Elevation





Front Elevation
Proposed Elevations
Scale 1:100


Side Elevation

Rear Elevation


Side Elevation

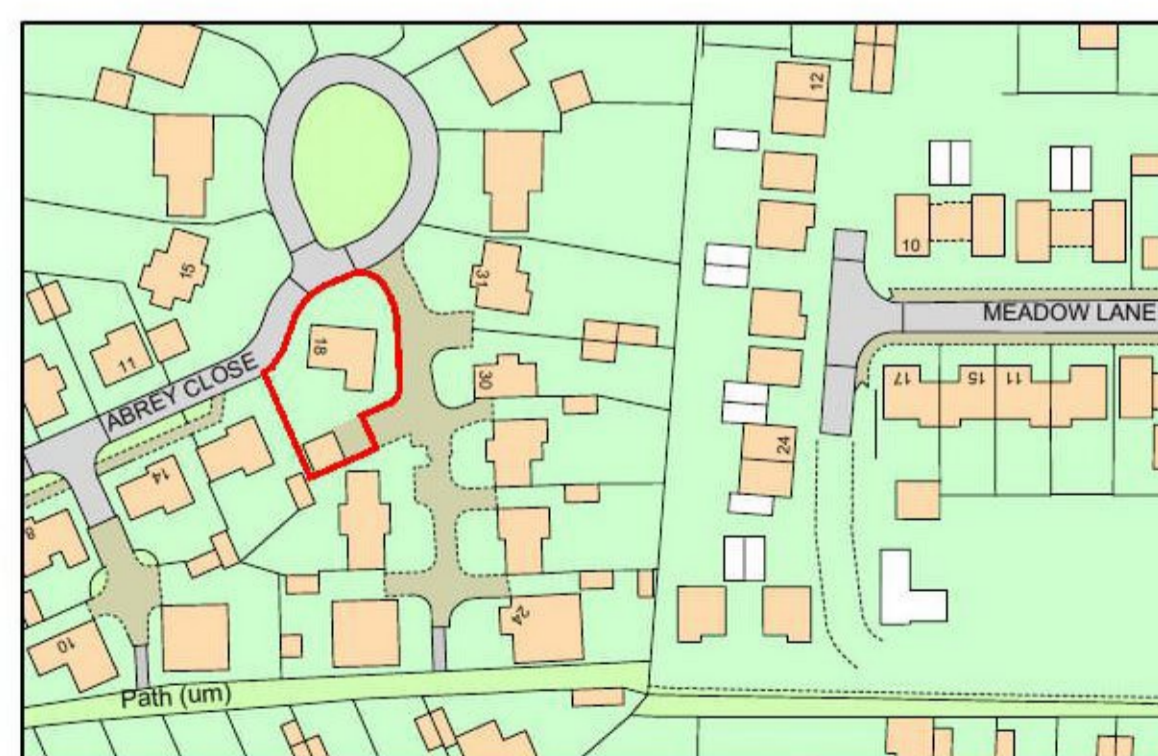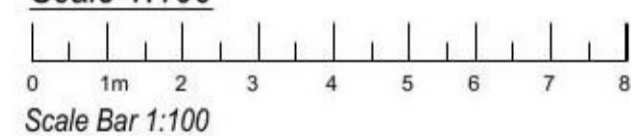

Location Plan
Scale 1:1250
Scale Bar 1:1250

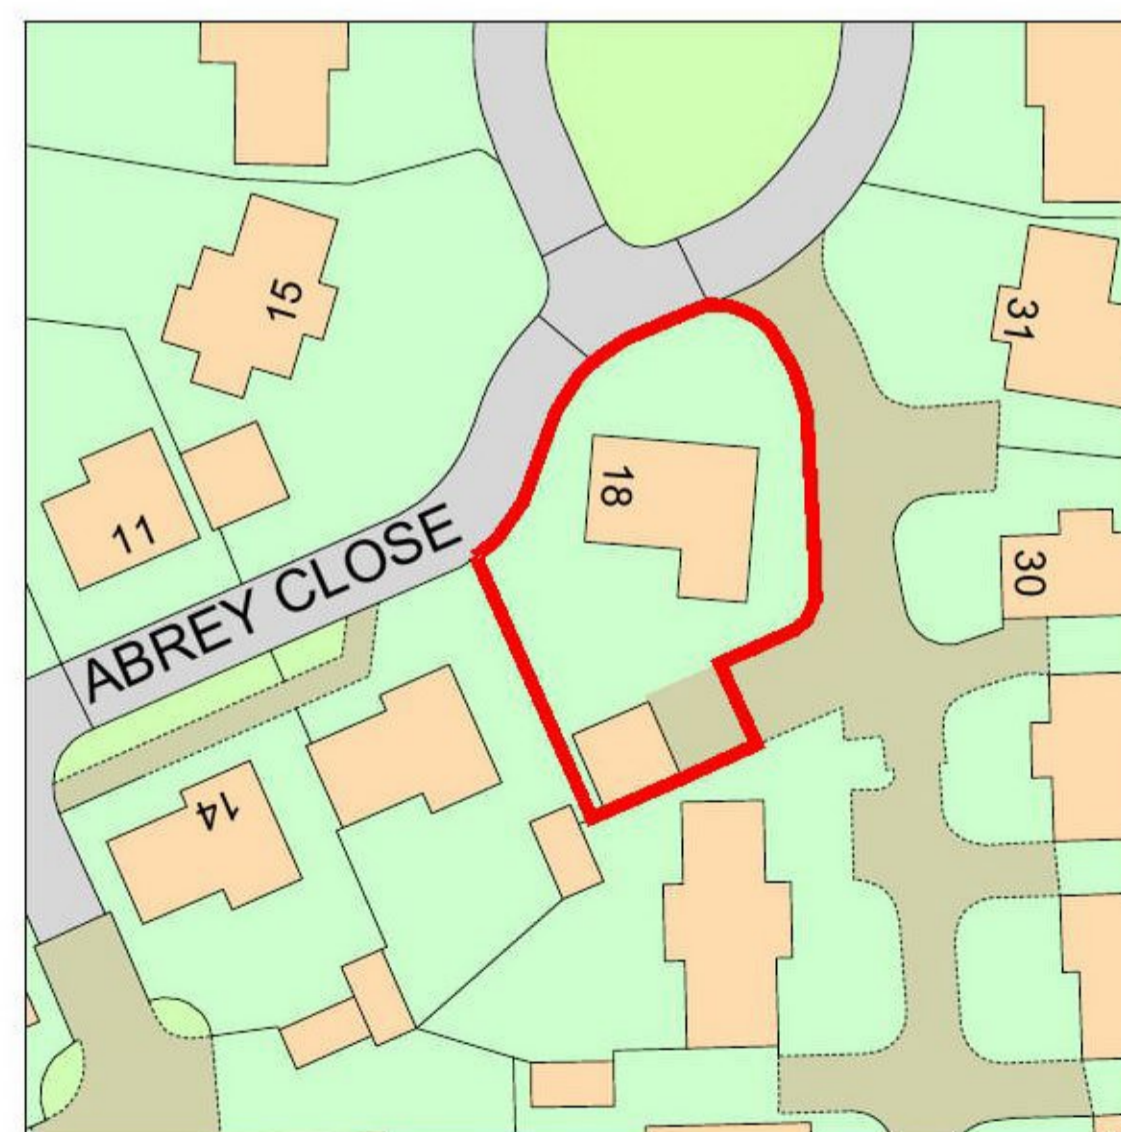

Existing Site Plan
Scale 1:500

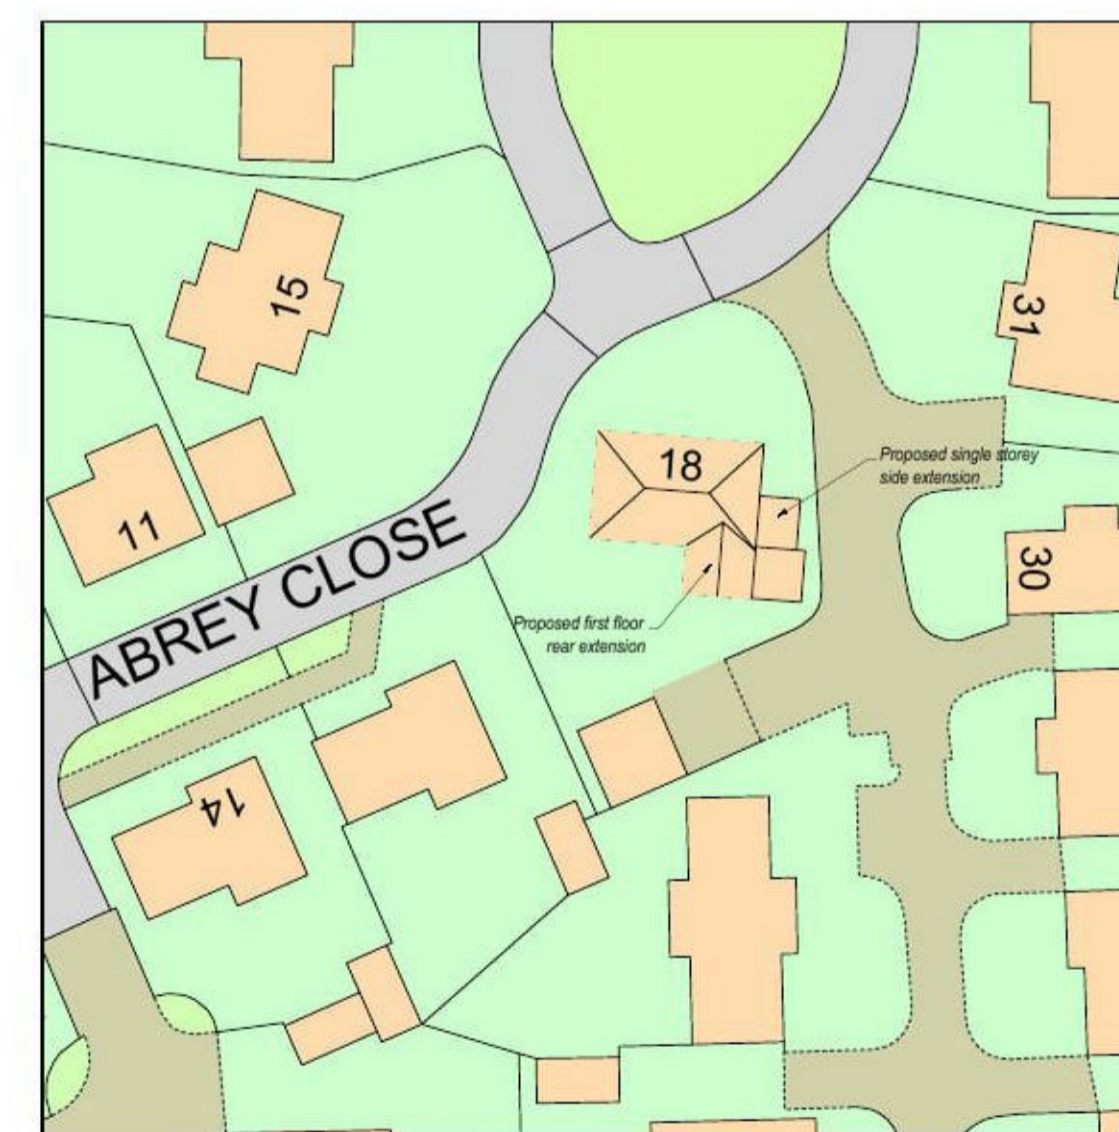

Proposed Site Plan
Scale 1:500
Scale Bar 1:500

Rev C - Design changes - 14/06/2021
Rev B - Design changes - 09/06/2021
Rev A - Design changes - 08/06/2021



Project:
Proposed Single Storey Side Extension & First Floor Rear Extension with Internal Alterations at 18 Abrey Close, Great Bentley, Colchester, Essex, CO7 8FA

Drawing Details:
Existing/Proposed Elevations & Site Plans

Date: May 2021	Scale/s: See Drawing @ A1	Drawn: SGW
Number: 375-003	Rev: c	