
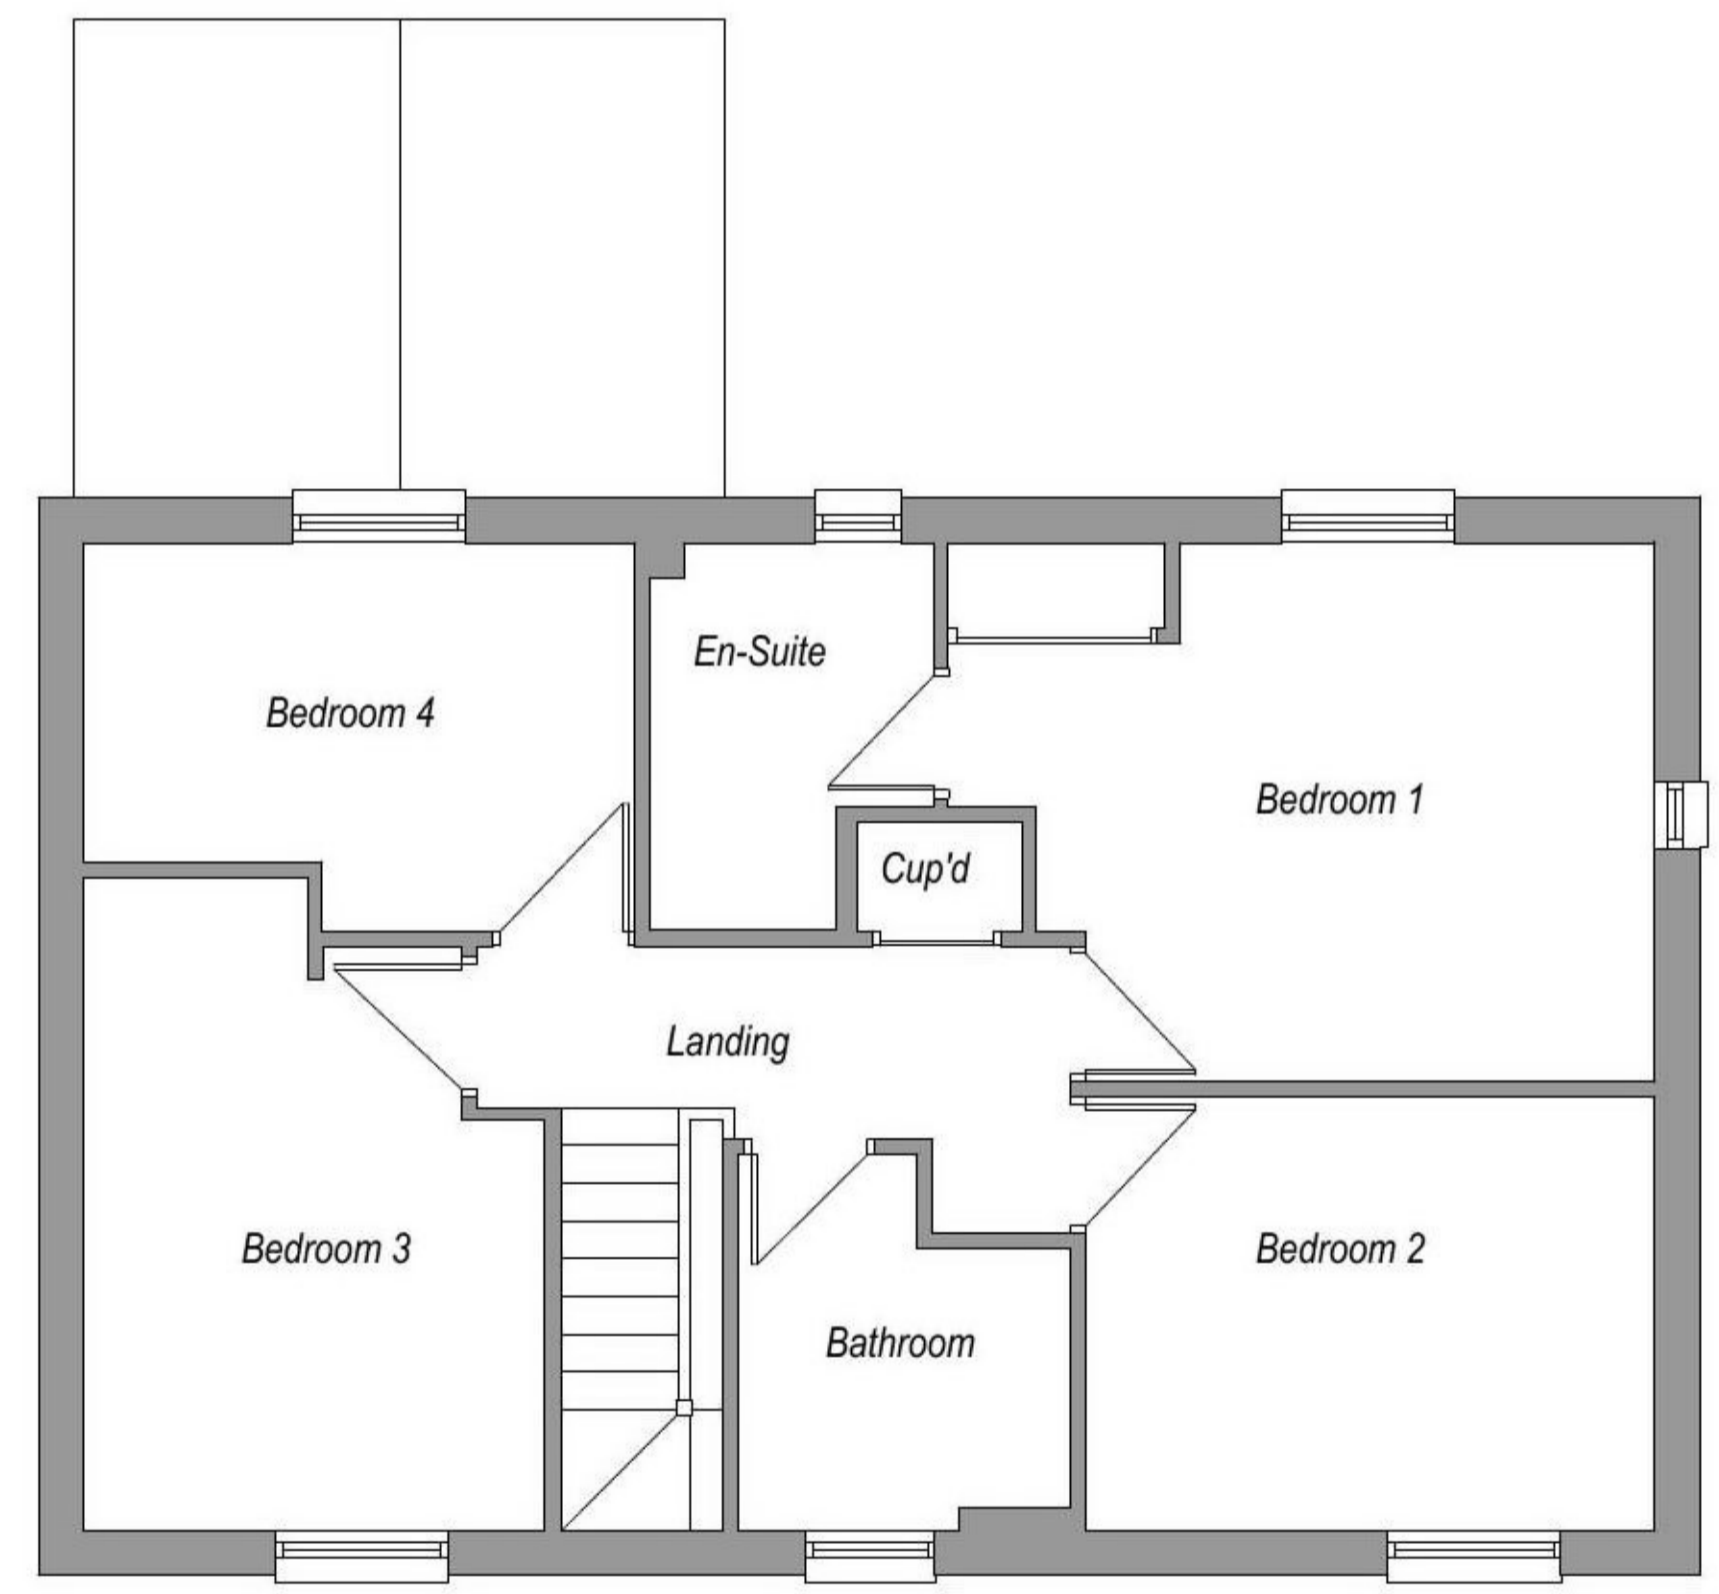


Existing Ground Floor Plan  
Scale 1:50

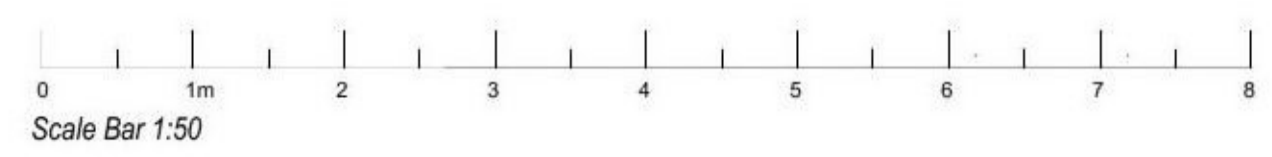

Existing First Floor Plan  
Scale 1:50

**Notes**

1. Drawing not to be scaled
2. All measurements to be checked on site
3. Any construction work carried out prior to receiving all necessary approvals for planning and or building regulations is entirely at the householders/clients risk

Existing Walls

Proposed Walls



Project:  
Proposed Single Storey Side Extension & First Floor Rear Extension with Internal Alterations at 18 Abrey Close, Great Bentley, Colchester, Essex, CO7 8FA

Drawing Details:  
Existing Ground & First Floor Plan

|                   |                              |               |
|-------------------|------------------------------|---------------|
| Date:<br>May 2021 | Scale/s:<br>See Drawing @ A1 | Drawn:<br>SGW |
|-------------------|------------------------------|---------------|

|                    |             |
|--------------------|-------------|
| Number:<br>375-001 | Rev:<br>--- |
|--------------------|-------------|