

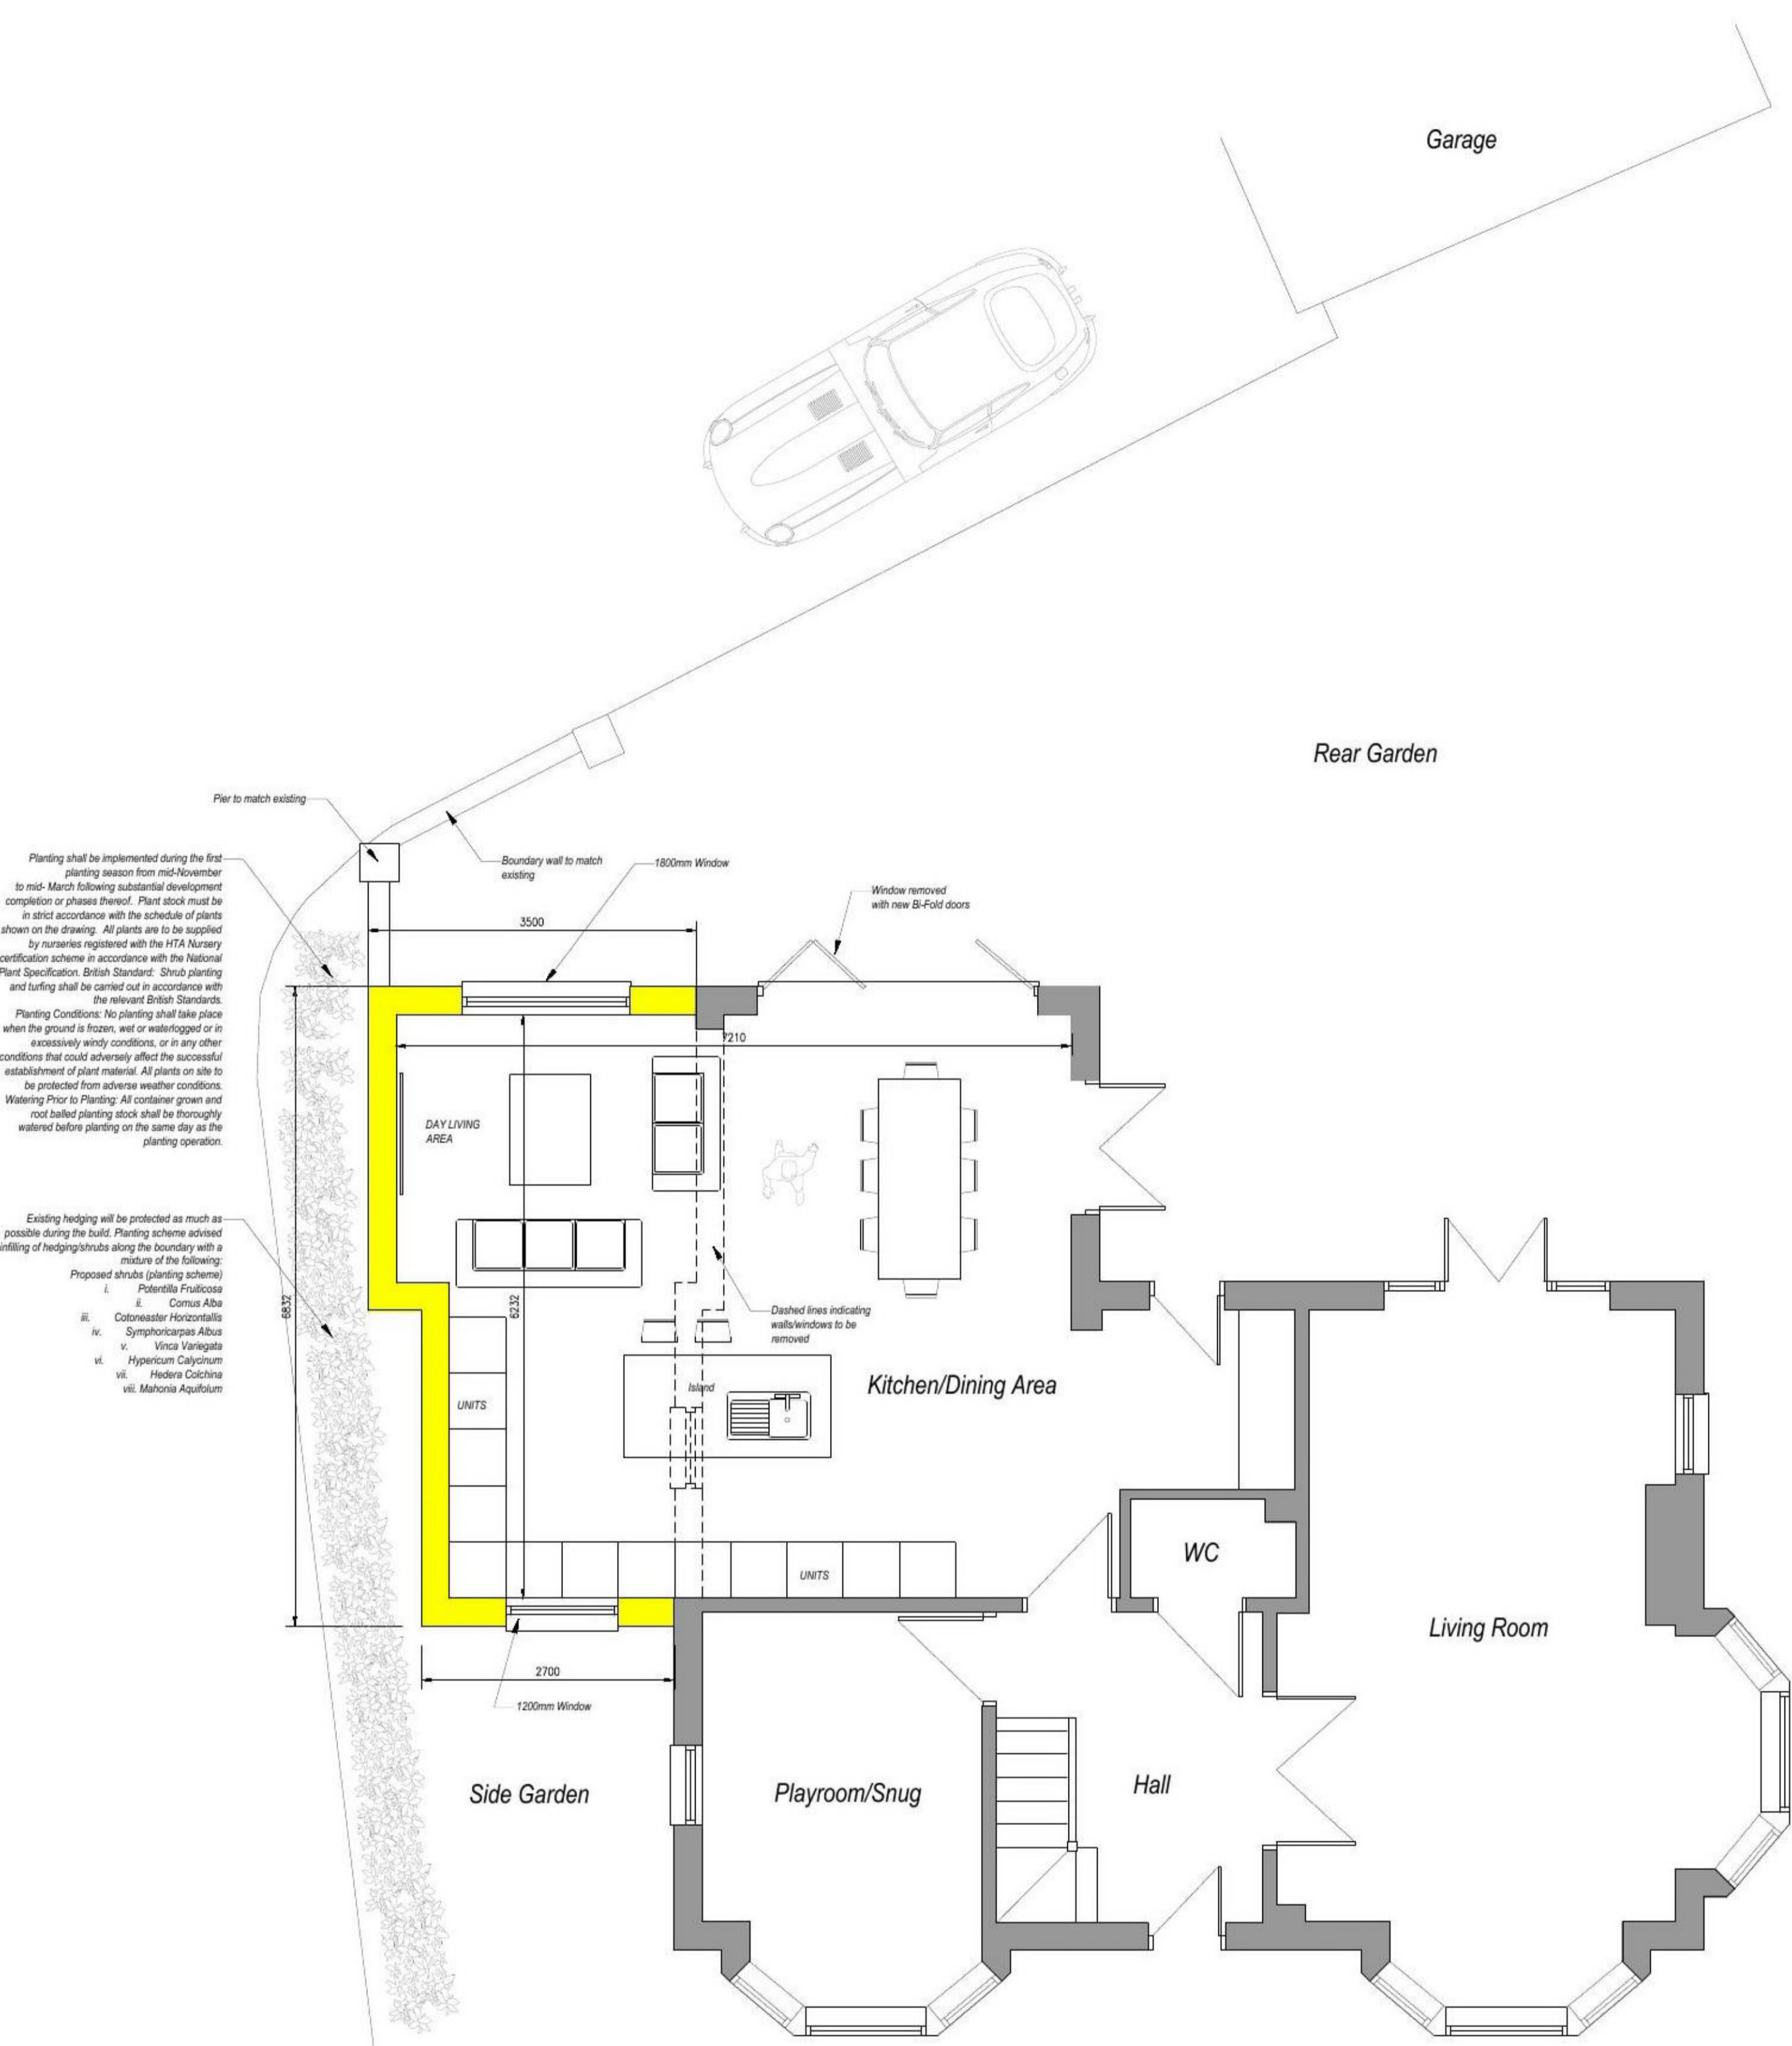
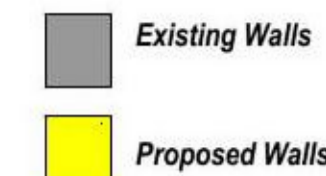


Notes

1. Drawing not to be scaled
2. All measurements to be checked on site
3. Any construction work carried out prior to receiving all necessary approvals for planning and or building regulations is entirely at the householders/clients risk

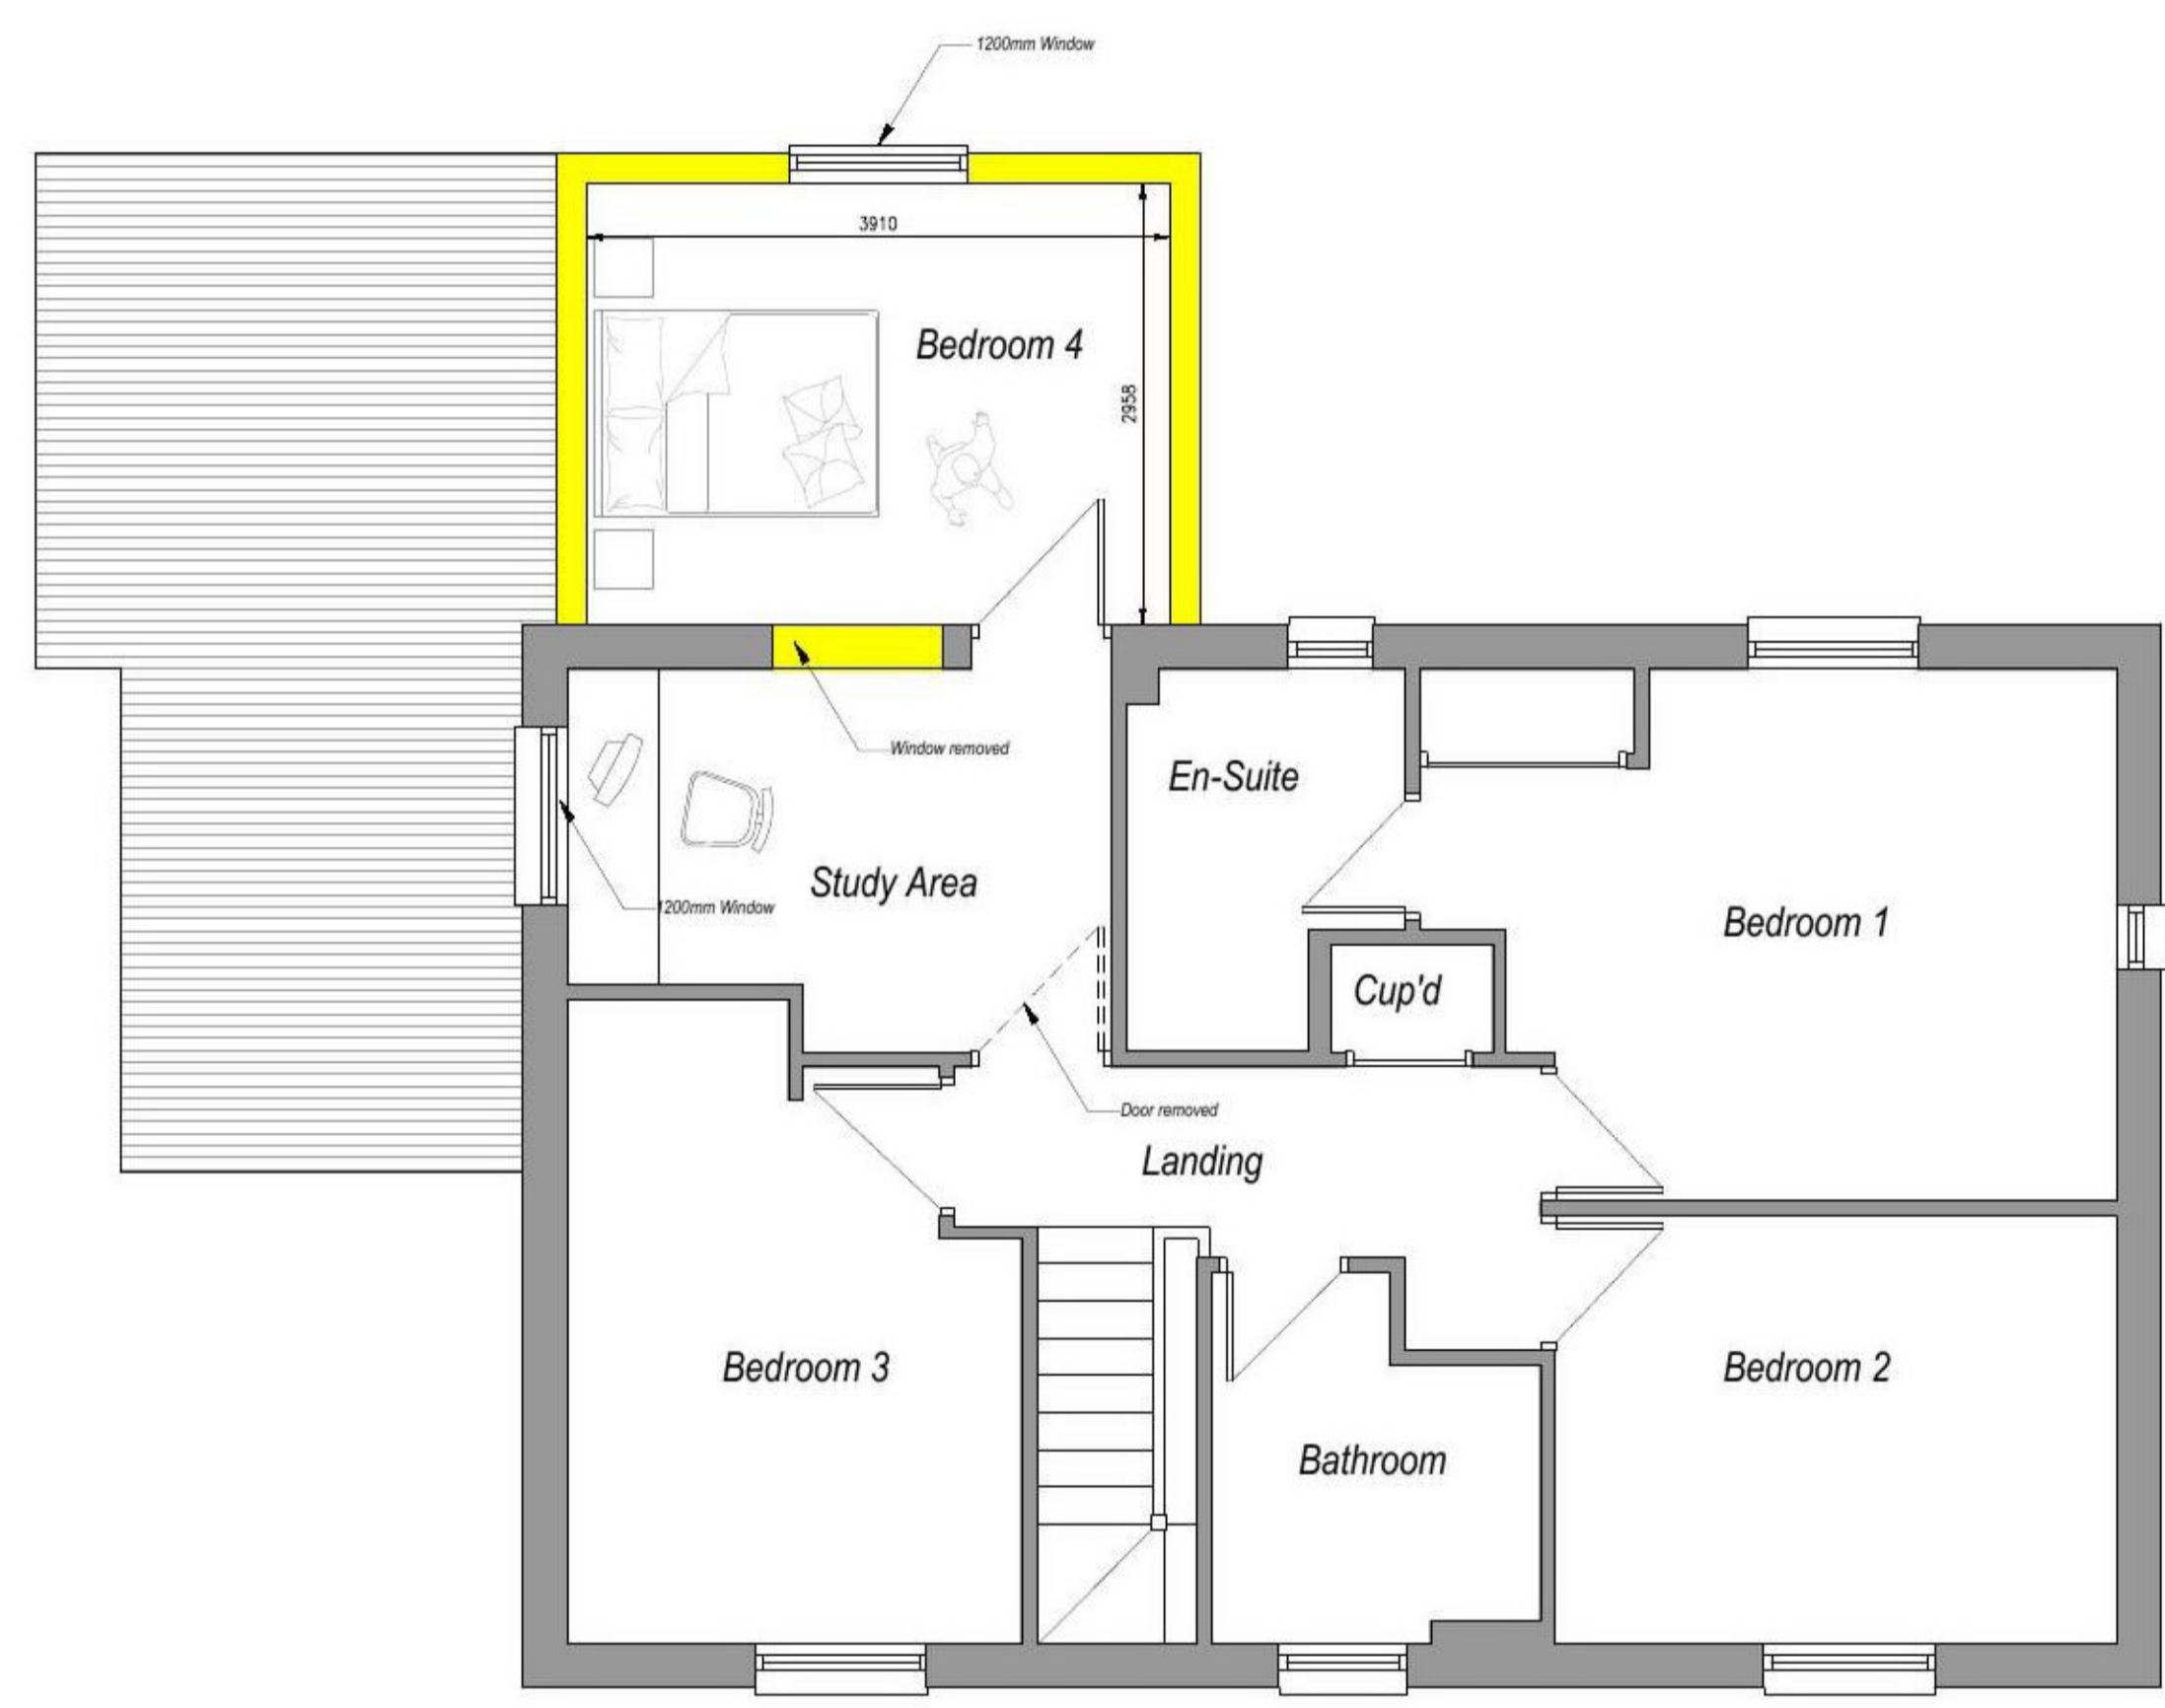

Proposed Ground Floor Plan
Scale 1:50

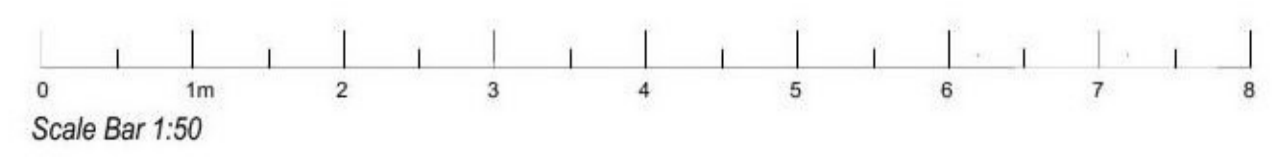

Proposed First Floor Plan
Scale 1:50

Rev A - Soft landscaping notes added - 09/06/2021



Project: Proposed Single Storey Side Extension & First Floor Rear Extension with Internal Alterations at 18 Abrey Close, Great Bentley, Colchester, Essex, CO7 8FA		
Drawing Details: Proposed Ground & First Floor Plan		
Date: May 2021	Scale/s: See Drawing @ A1	Drawn: SGW
Number: 375-002	Rev: A	