




NOTES:
All dimensions must be checked on site and not scaled from this drawing.

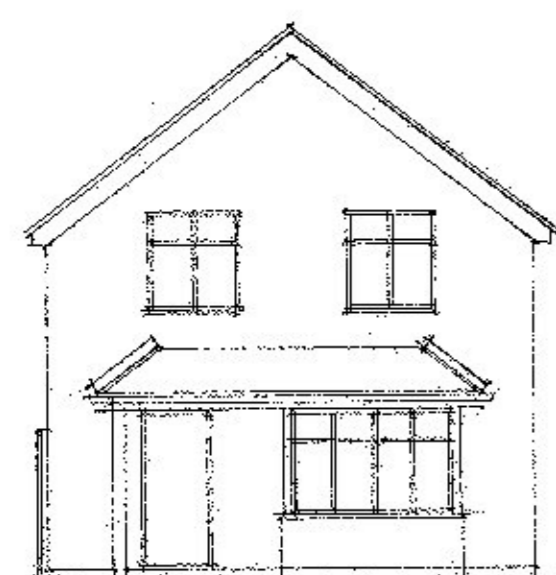


Front elevation

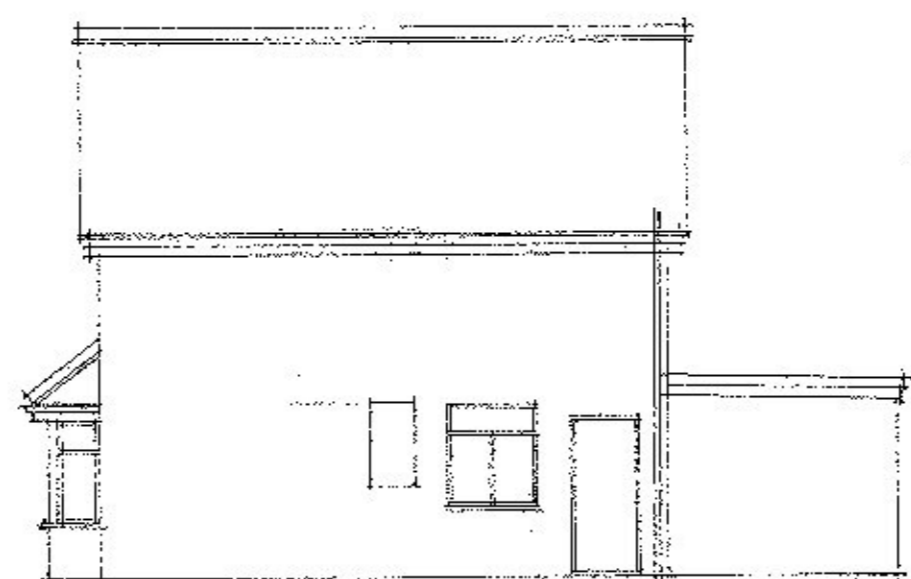



Side elevation

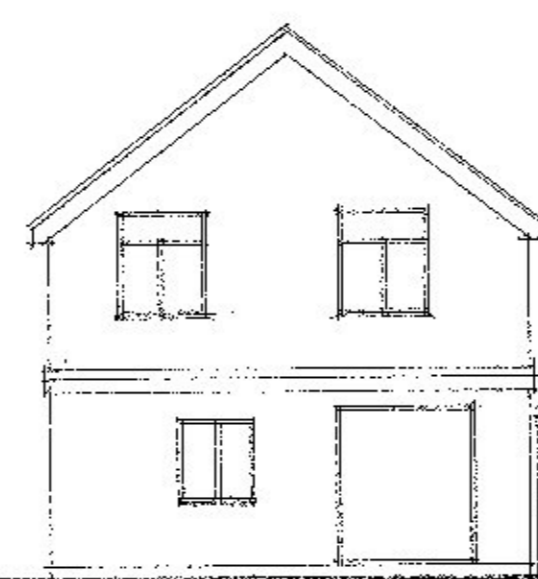

Rear elevation

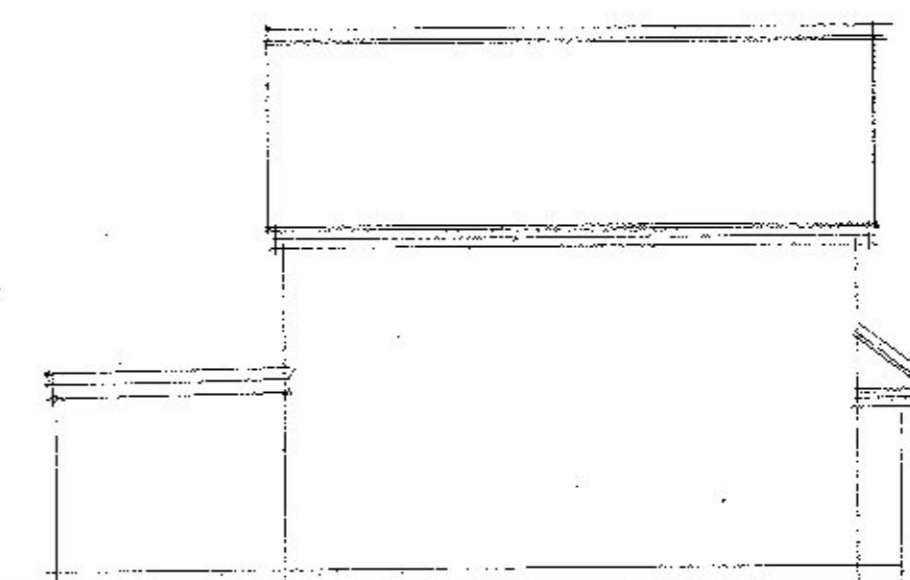

Side elevation

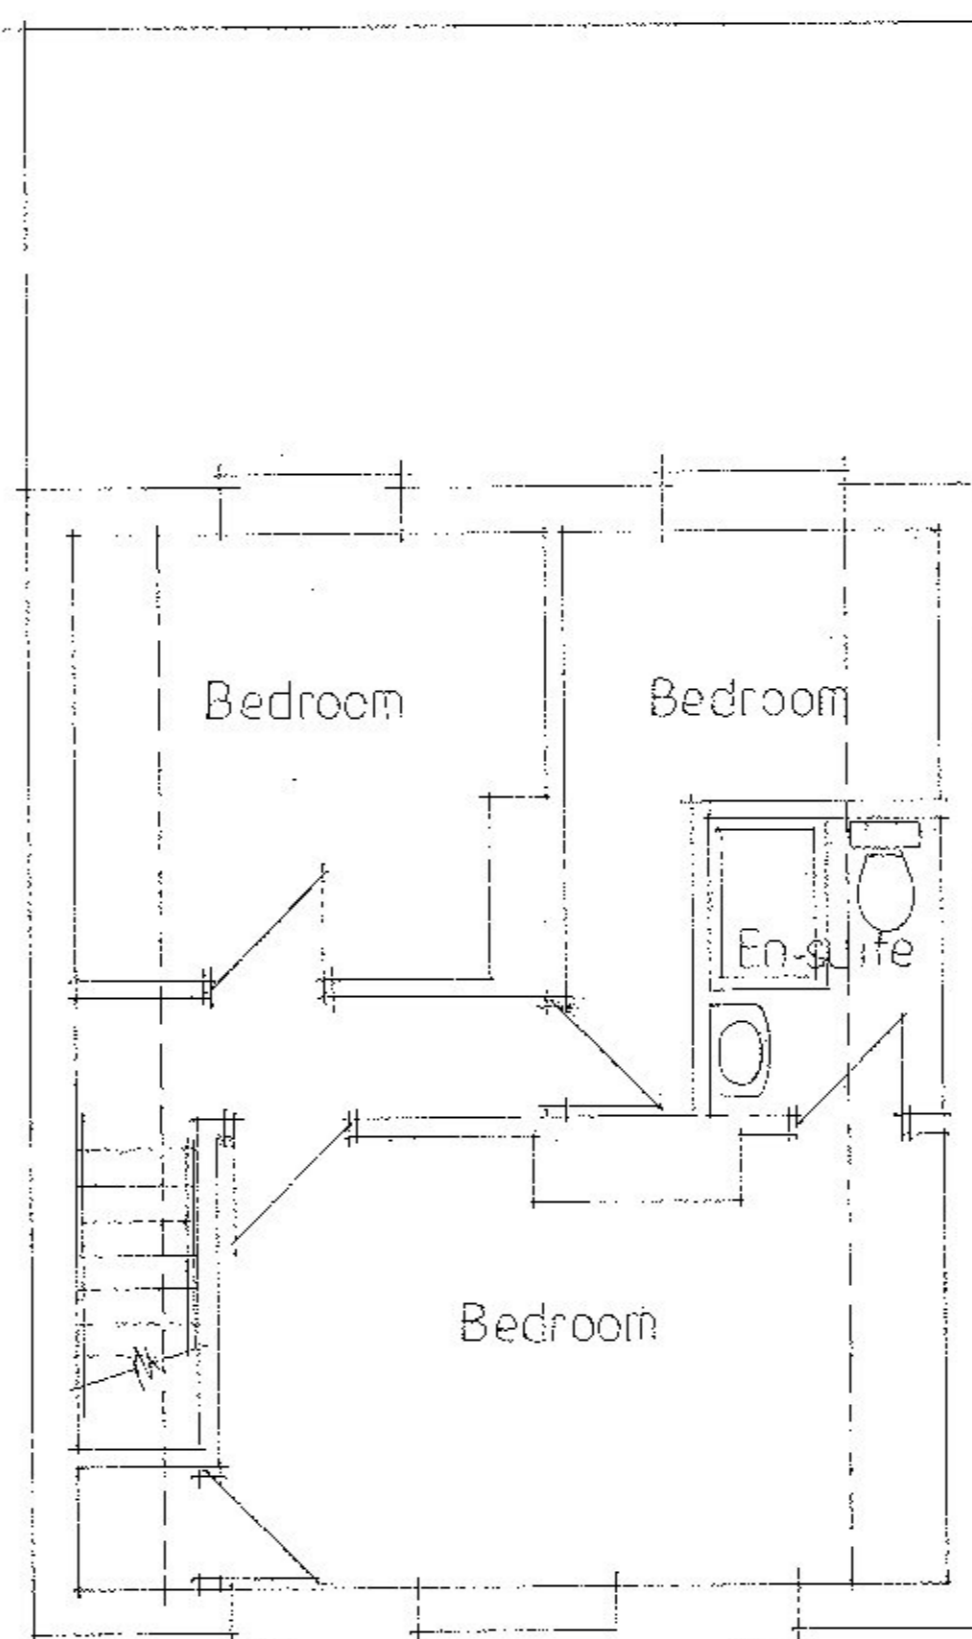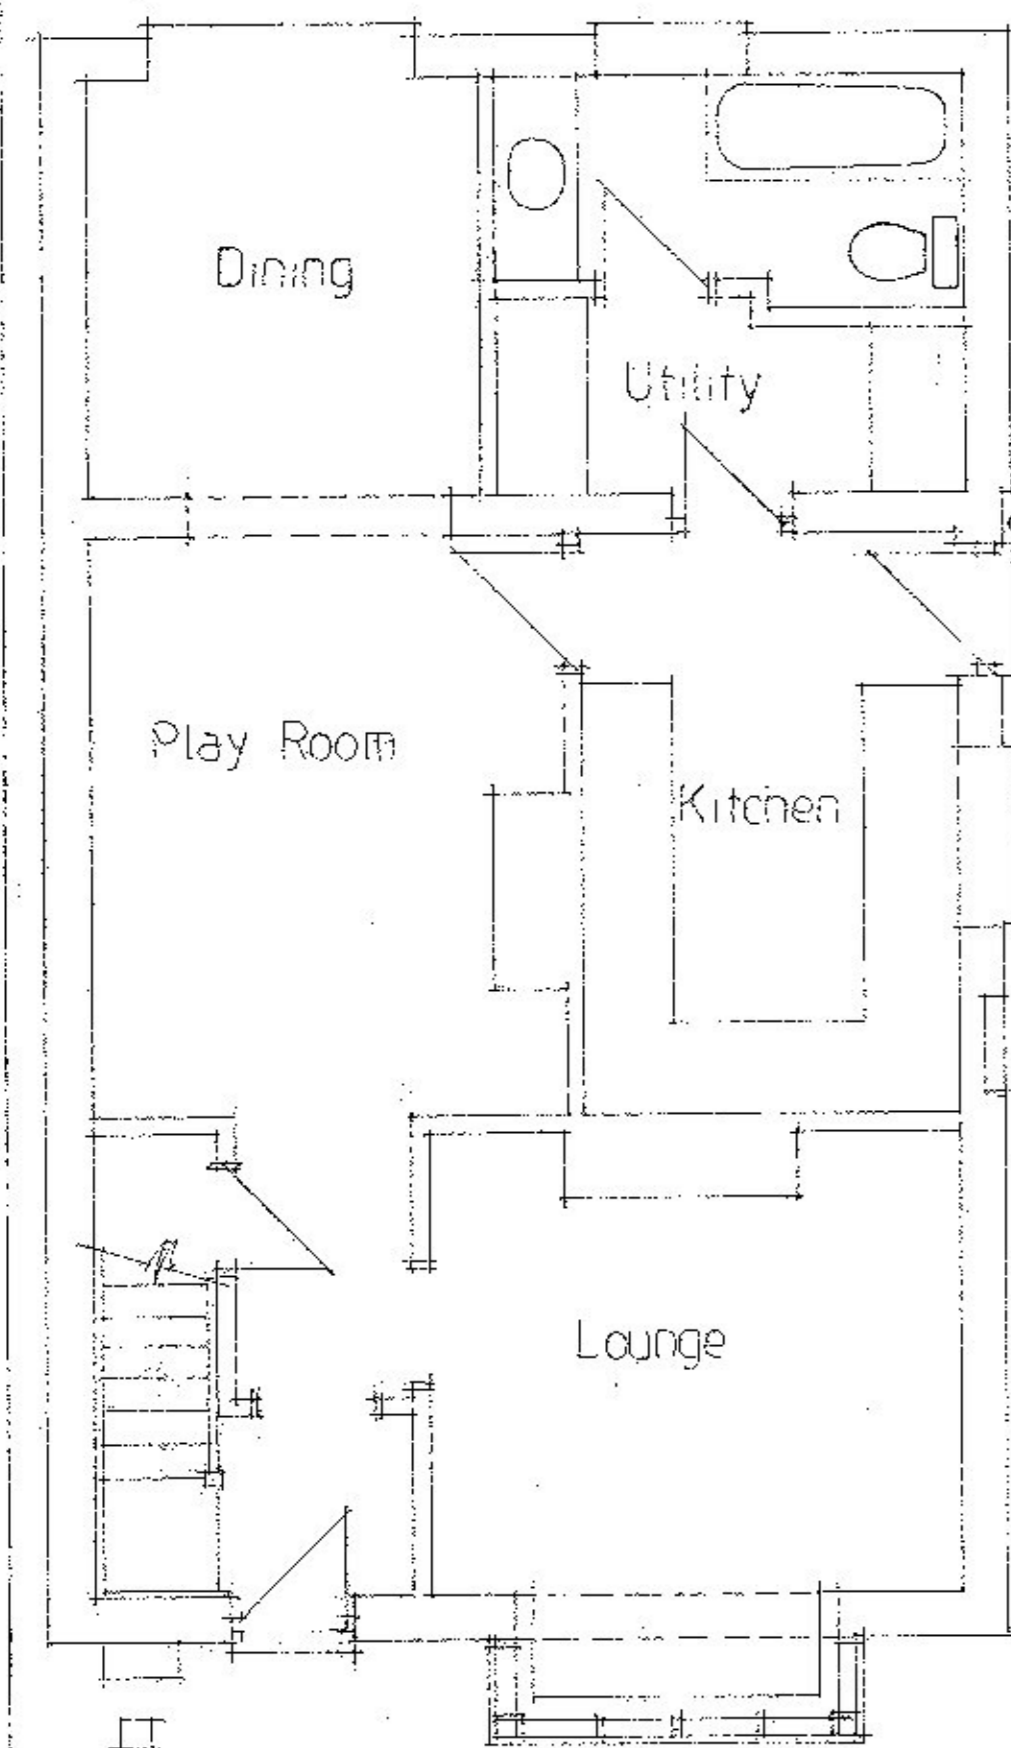

A	Date	Revisions

© copyright

V&B
HOMES
VAUGHAN
& BLYTH
(Construction) Ltd

Client
Mr & Mrs T. Macken

Job Title
Proposed extension
105 Colchester Road
Manningtree

Drawing Title
Plans & elevations of
existing house

Scale 1:50 1:100

Date June '21 Drawn by

Dwg. No.	Rev.
713/1	