




Existing front elevation



Existing side elevation



Existing rear elevation

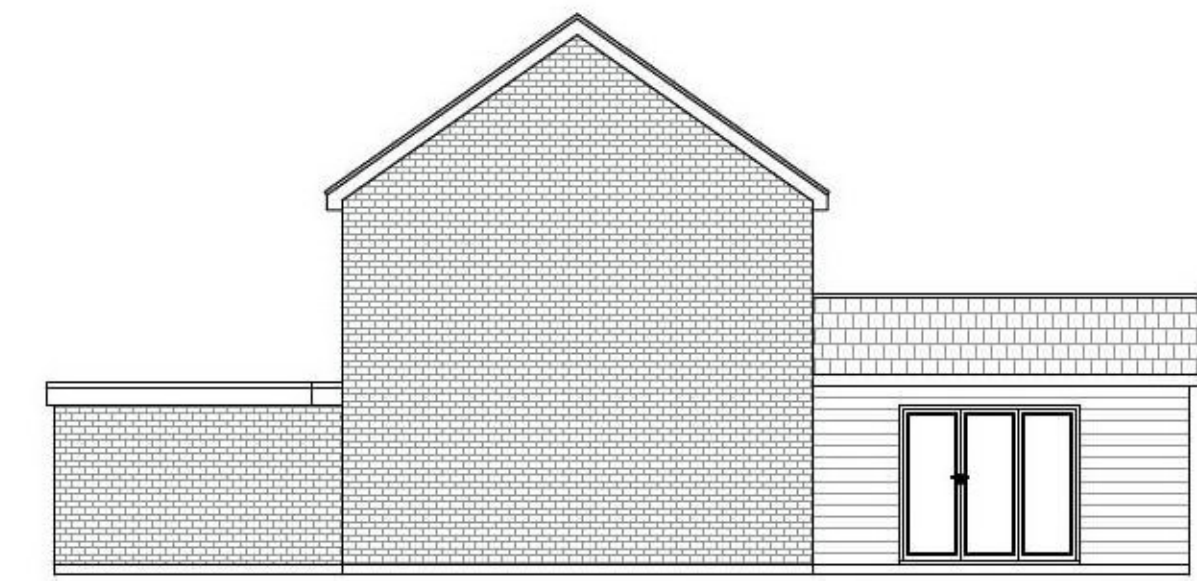


Existing side elevation




Proposed front elevation




Proposed side elevation

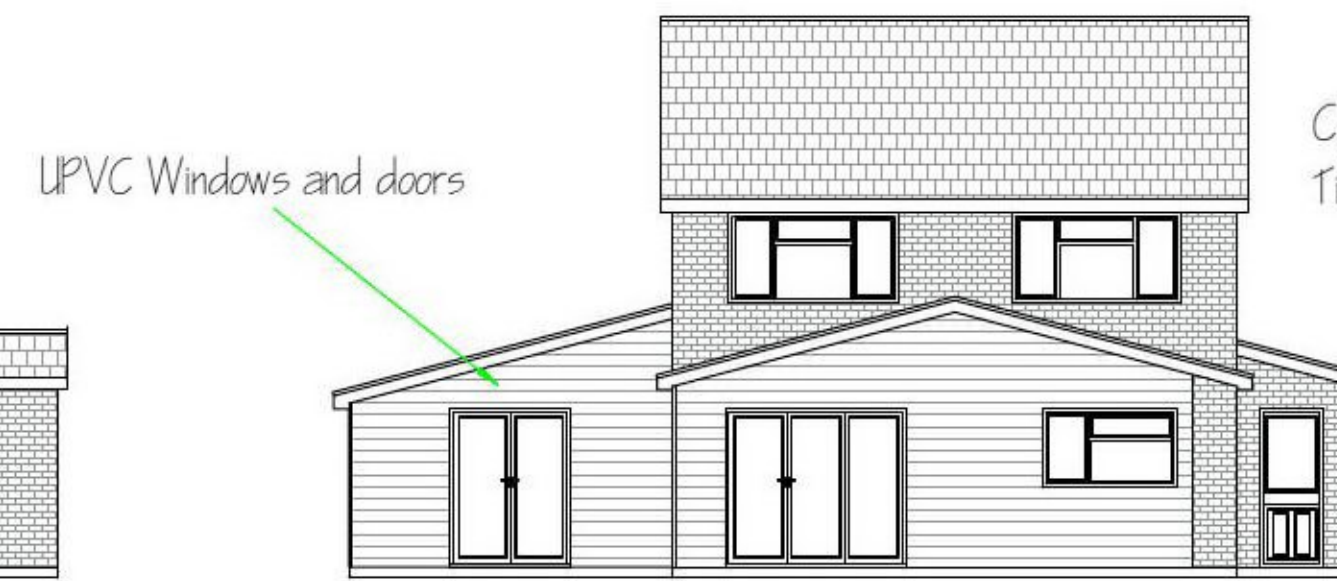


Proposed rear elevation

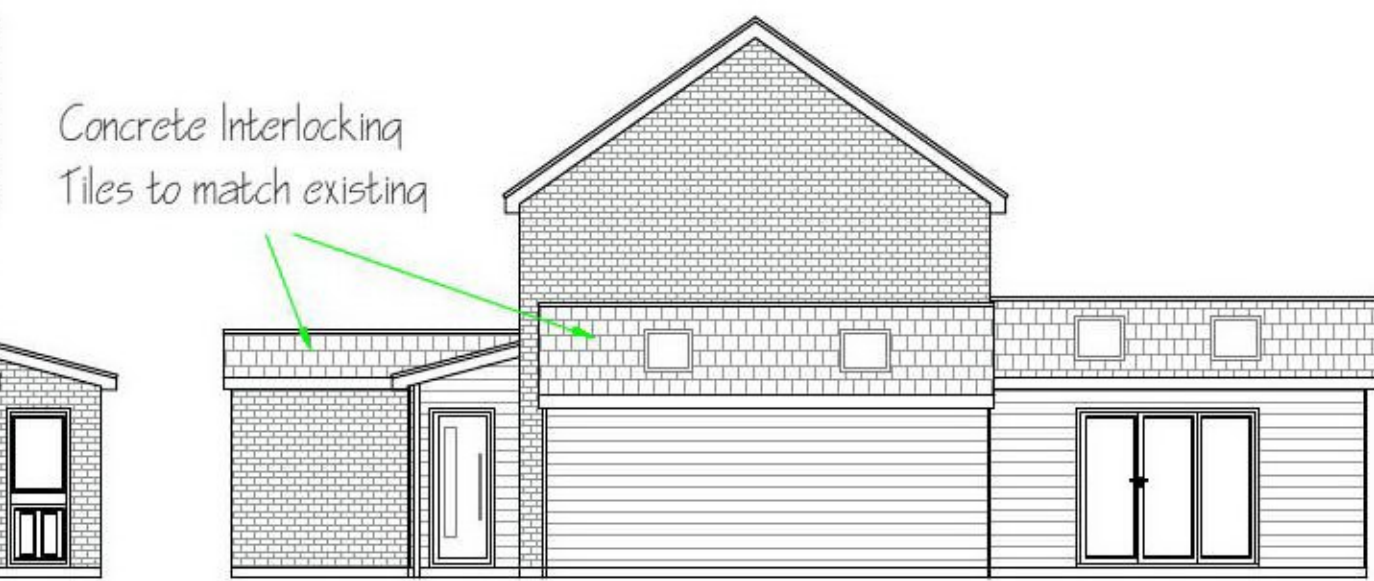

Proposed side elevation

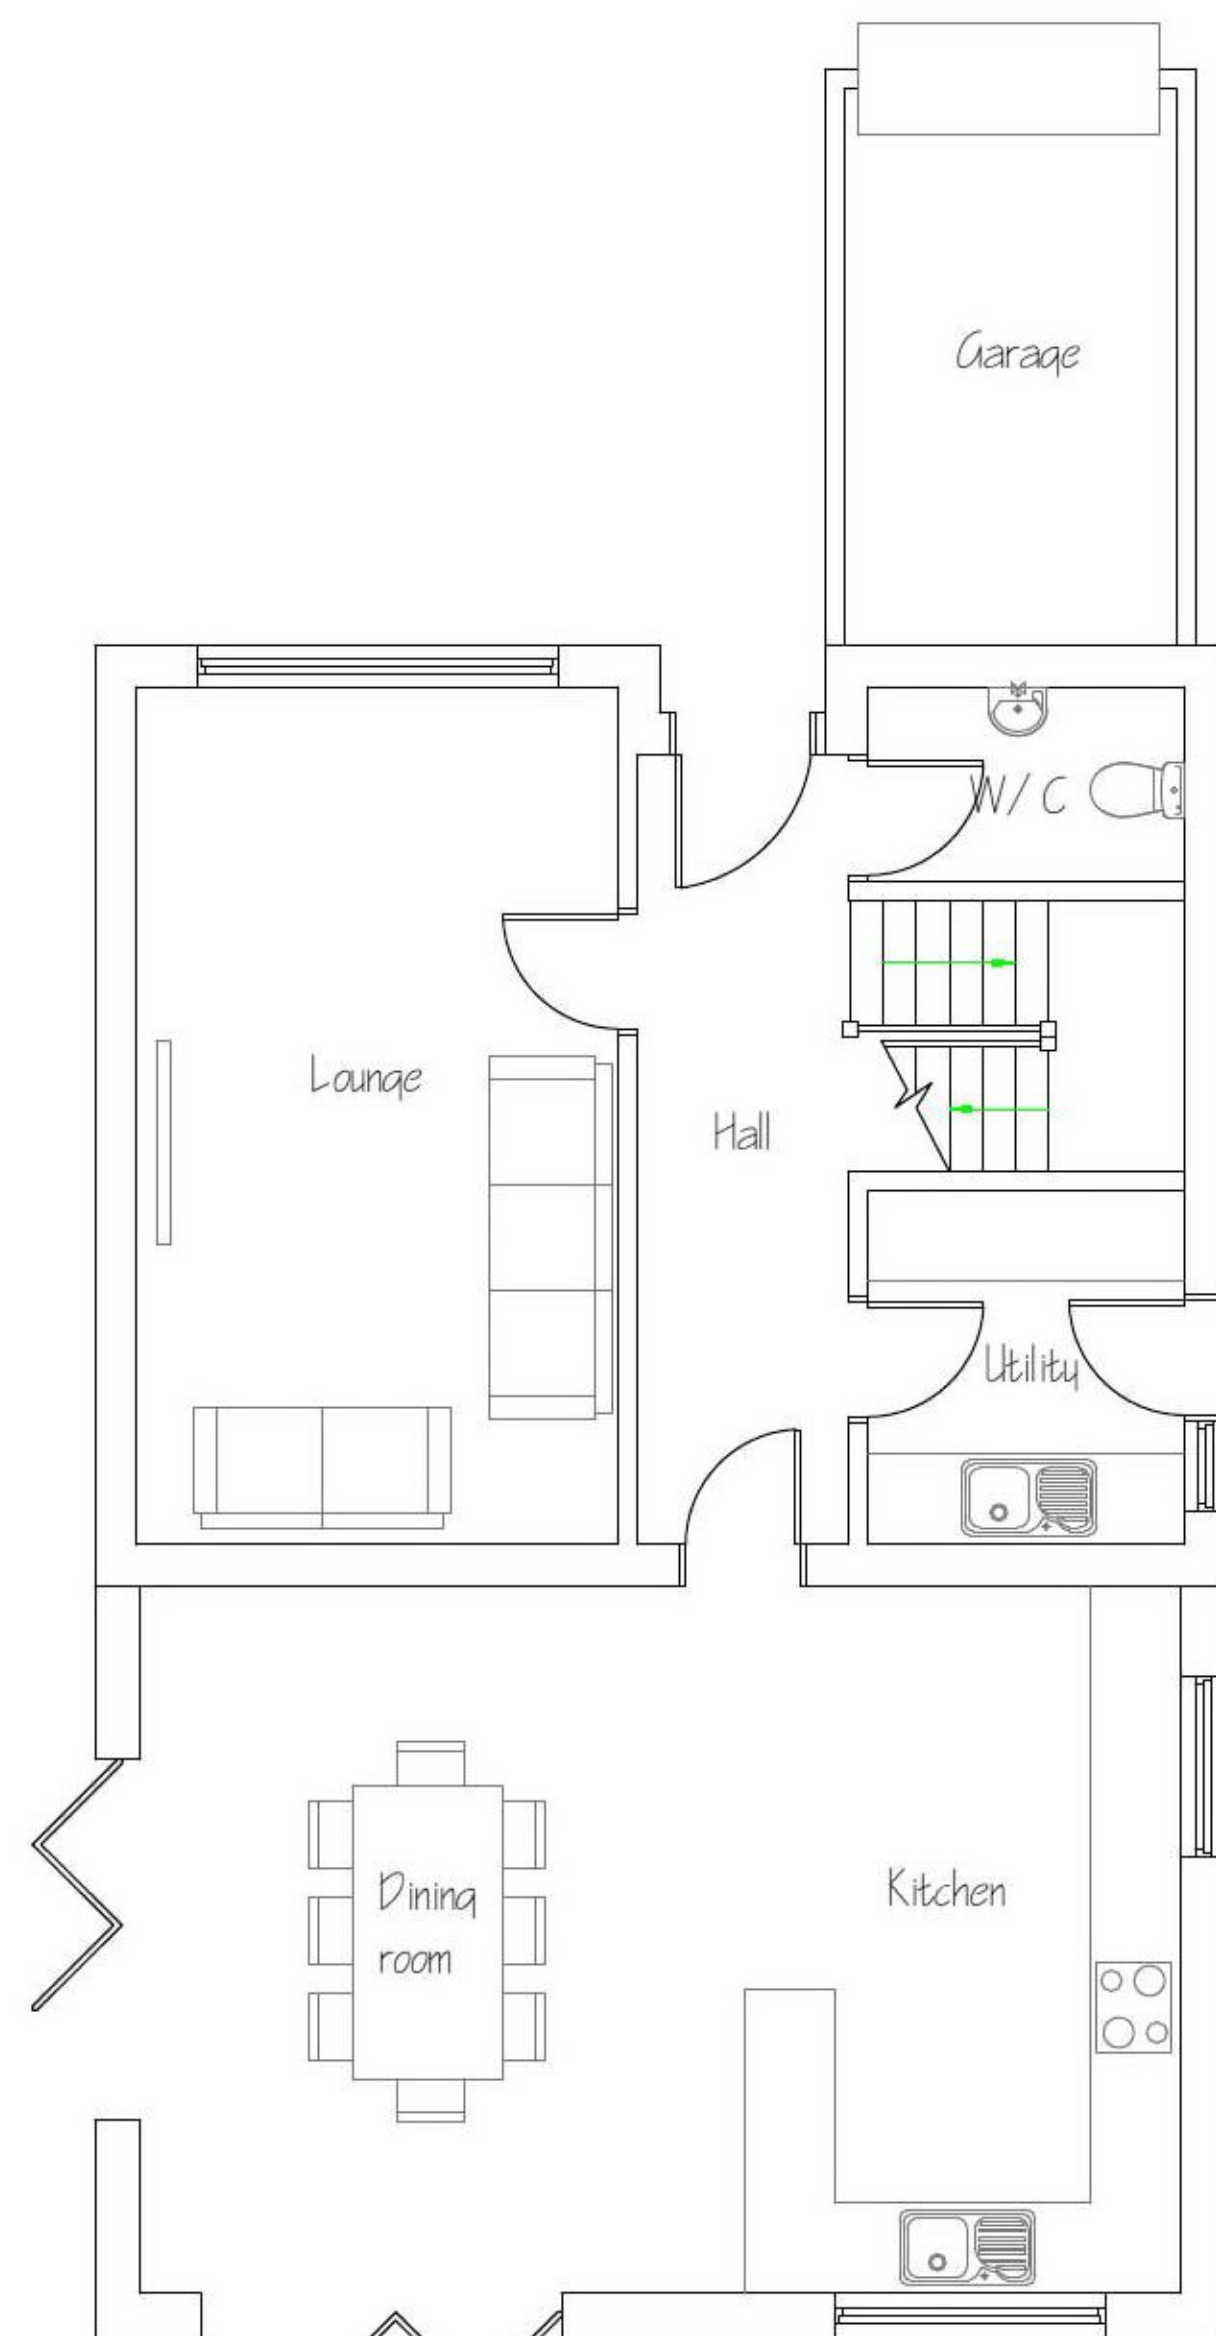

Existing layout

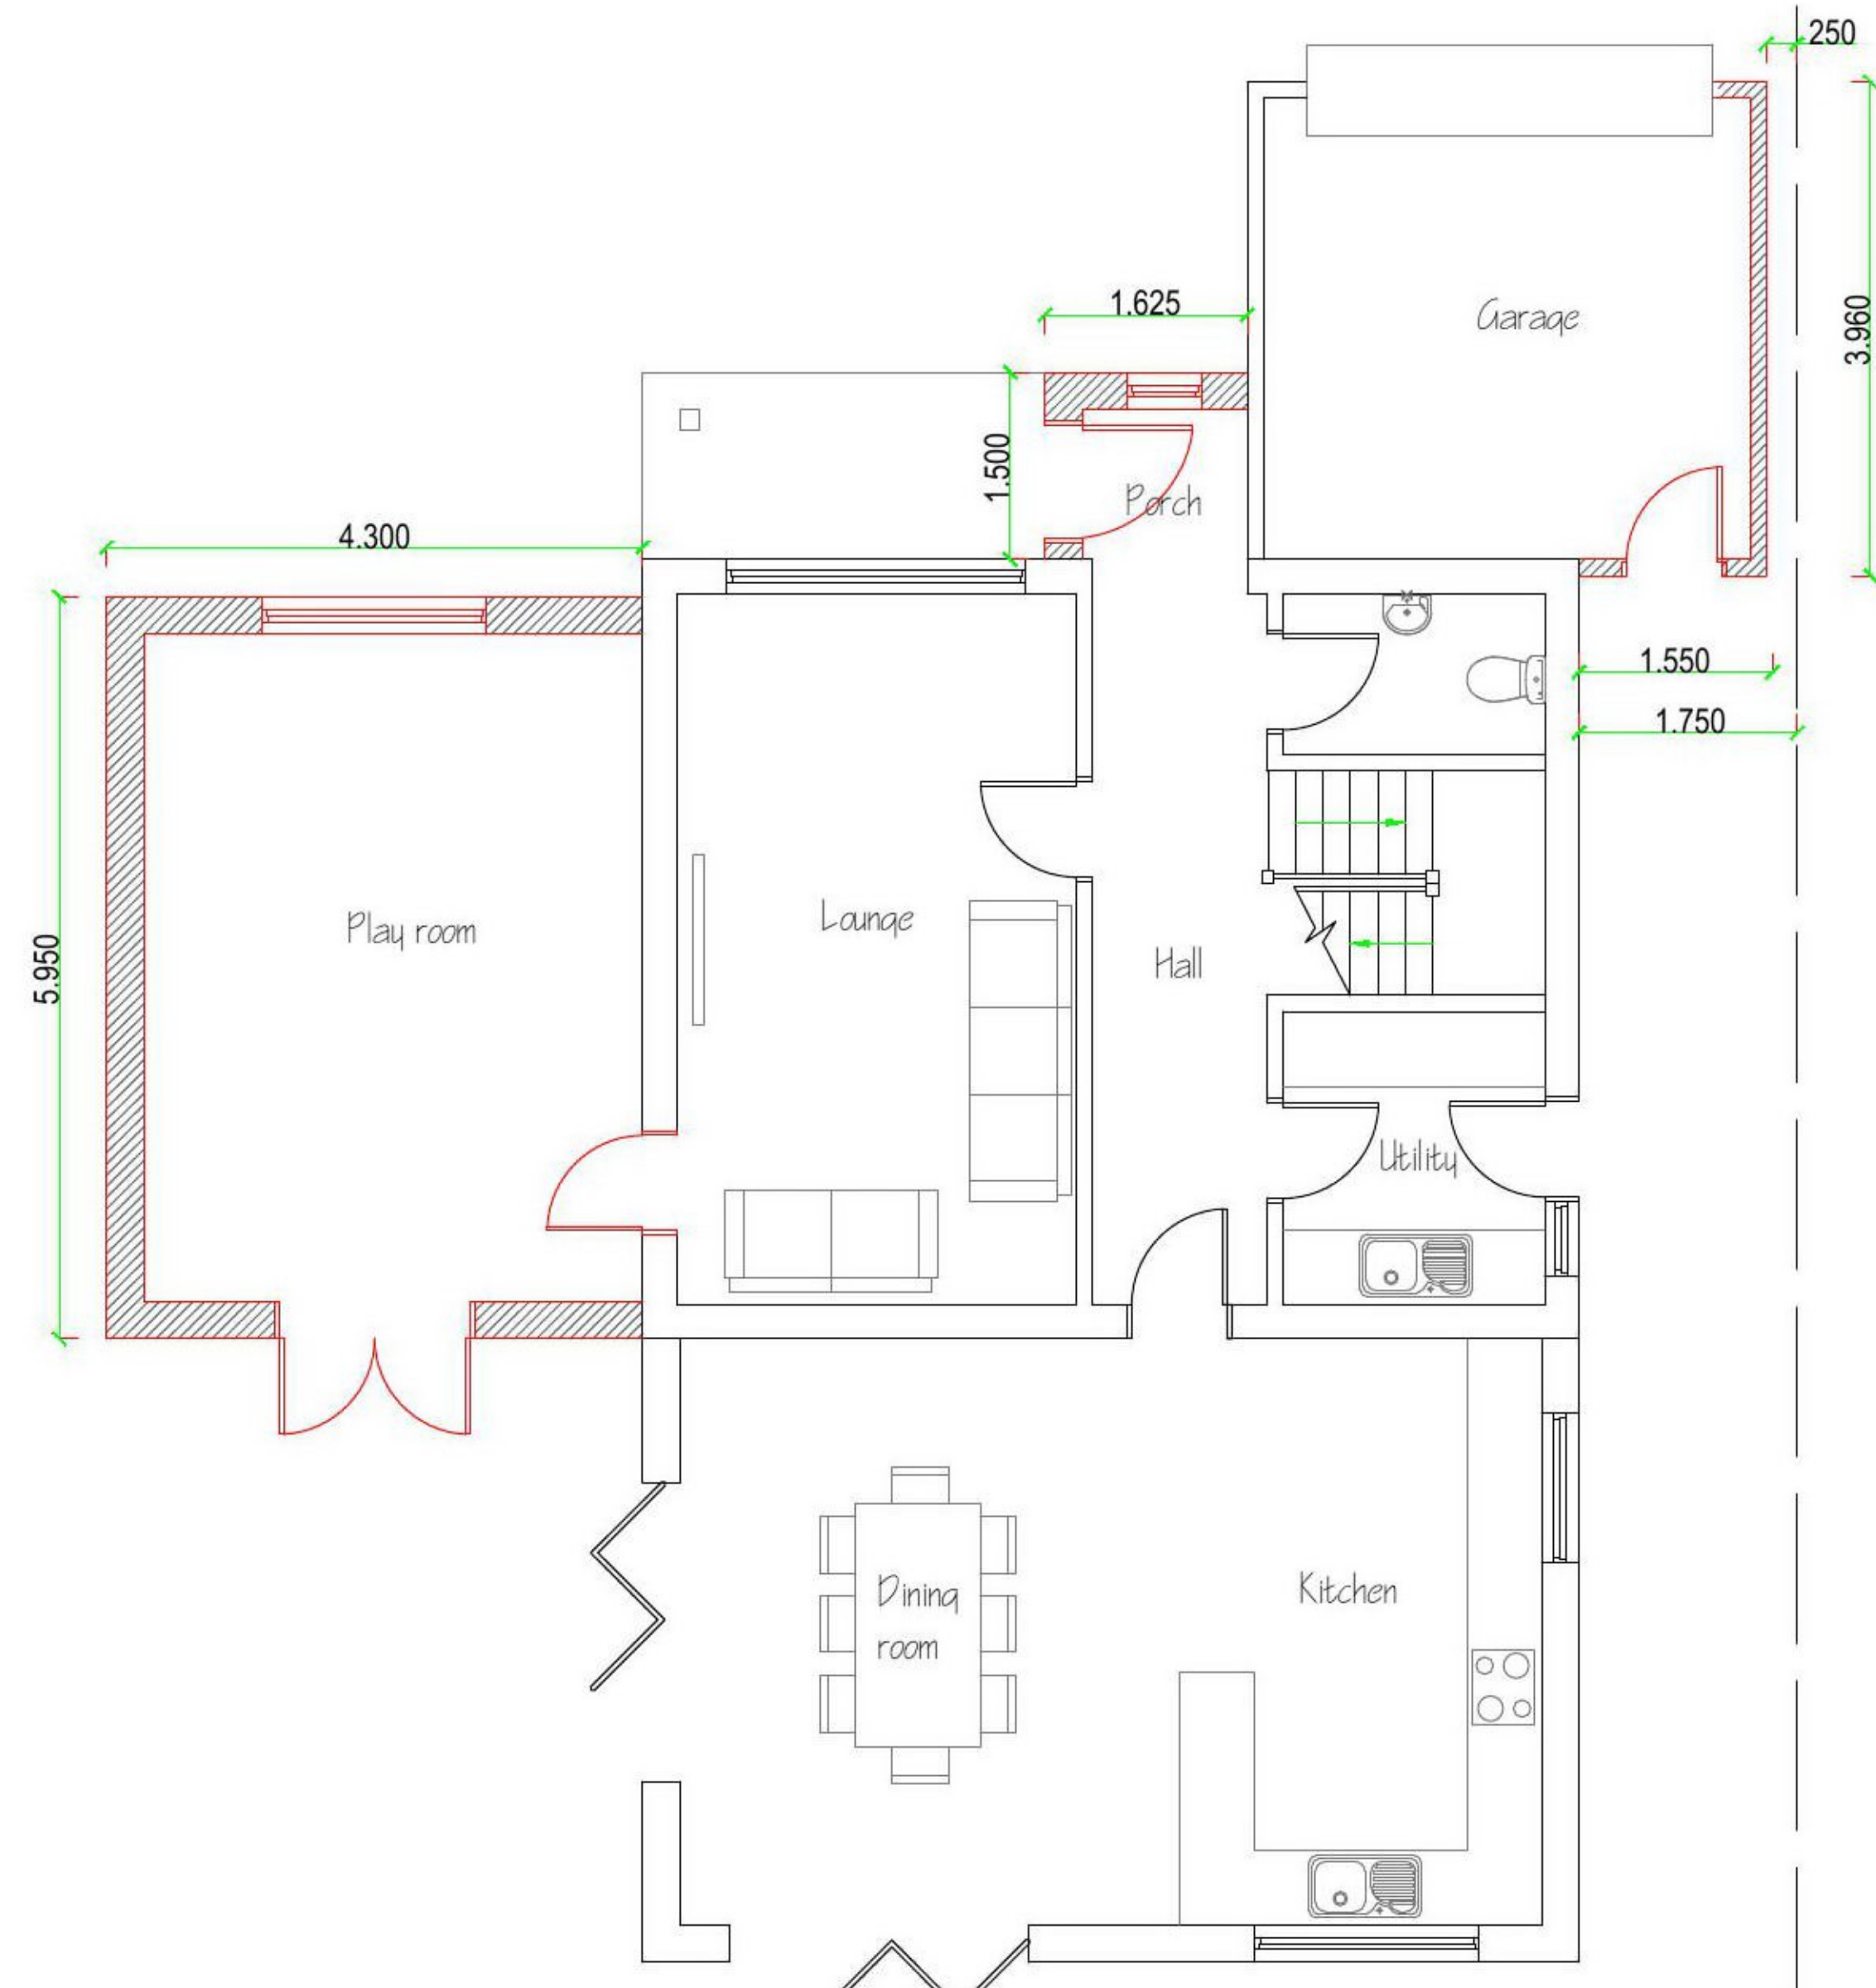

Proposed layout



Block plan 1:250

<p>REV</p> <p>COPYRIGHT: This drawing is copyright and must not be reproduced without written consent. All Measurements to be checked on-site. Do not scale from this drawing.</p>	<p>3 Manor House Way Brightlingsea Essex CO7 0QN.</p>	<p>Existing and proposed layouts and elevations. Block Plan.</p>
<p>Wright Ruffell Cameron Architectural Design Service</p> <p>Beaver House Plough Road Centre Great Bentley Essex CO7 8LG</p>	<p>Paper Size A1 SCALE 1:50, 1:100, 1:250 DATE 21/05/2021 PROJECT NO. 1950 DWG. NO. P01c</p>	<p>DRAWN BY Tony wright</p> <p>CHECKED BY Roger Wright BS(arch)</p>