


Existing & Proposed ground floor layout




Existing side elevation

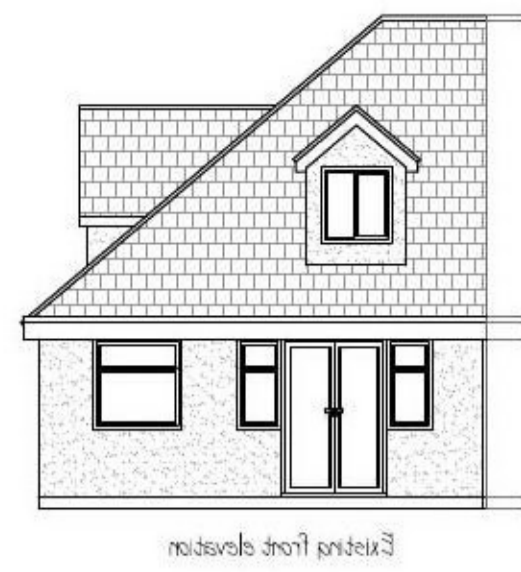


Existing side elevation




Existing front elevation

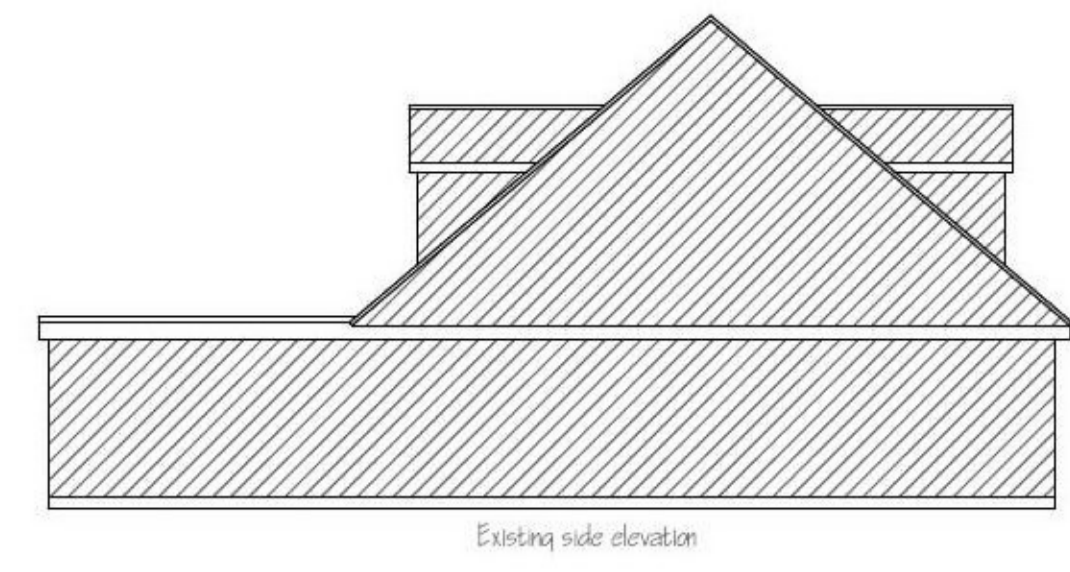


Existing side elevation

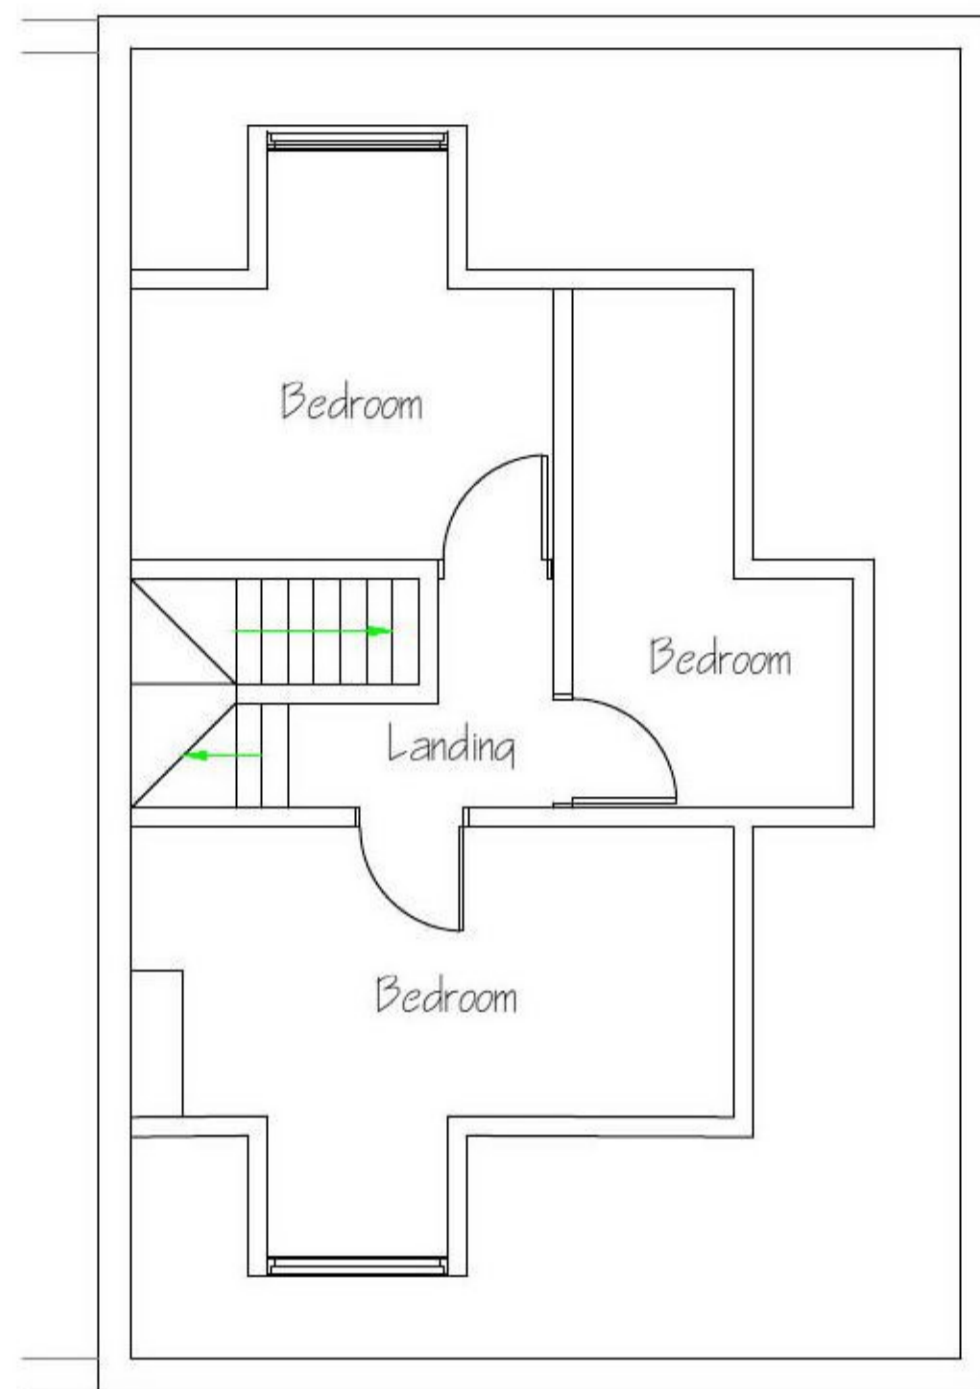

Existing first floor layout

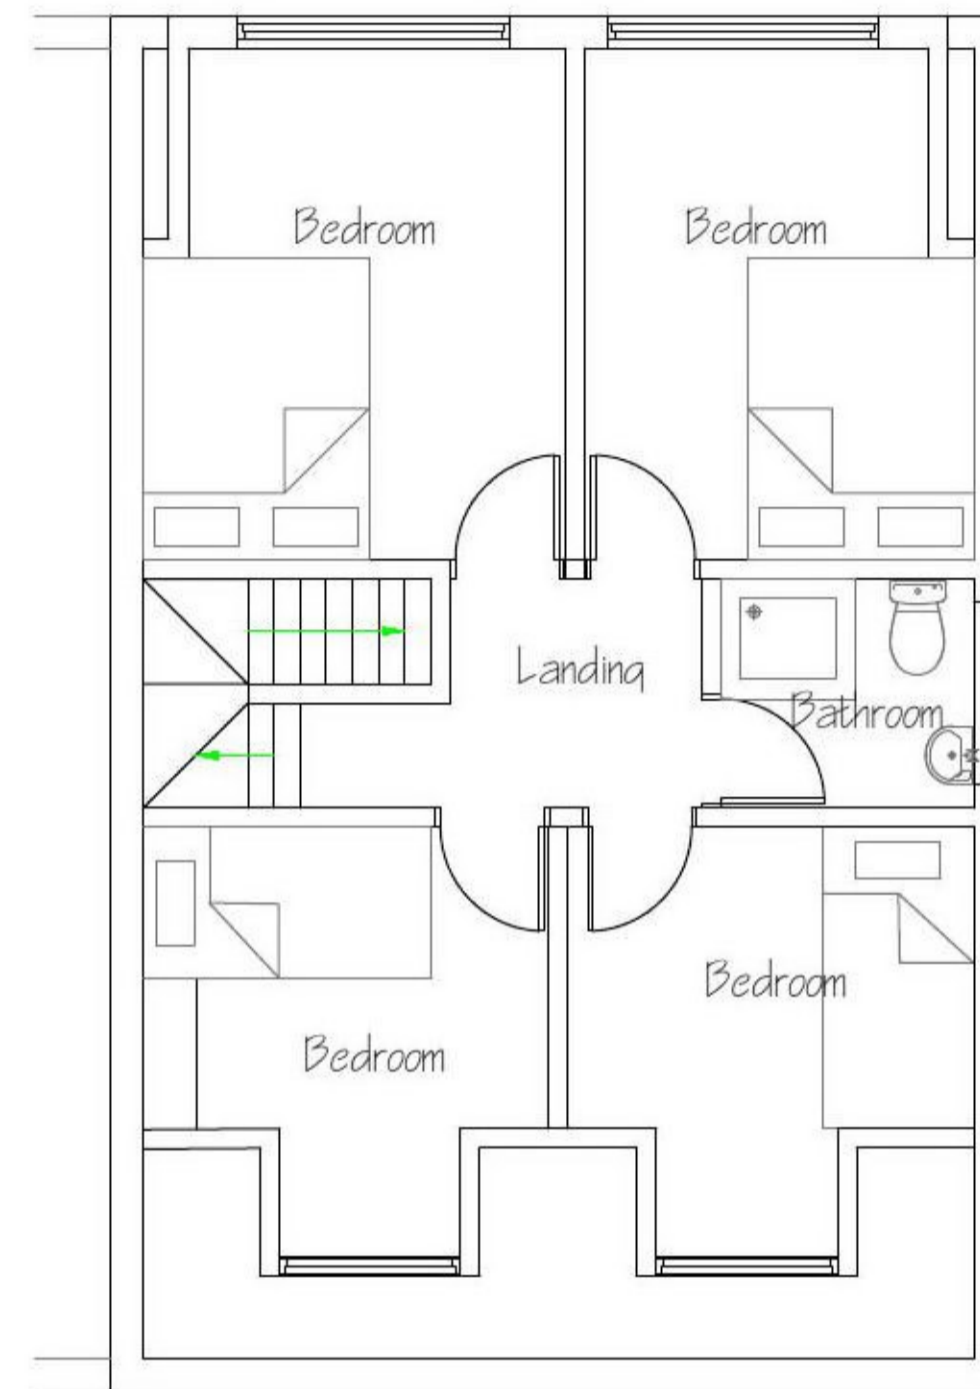


Proposed first floor layout

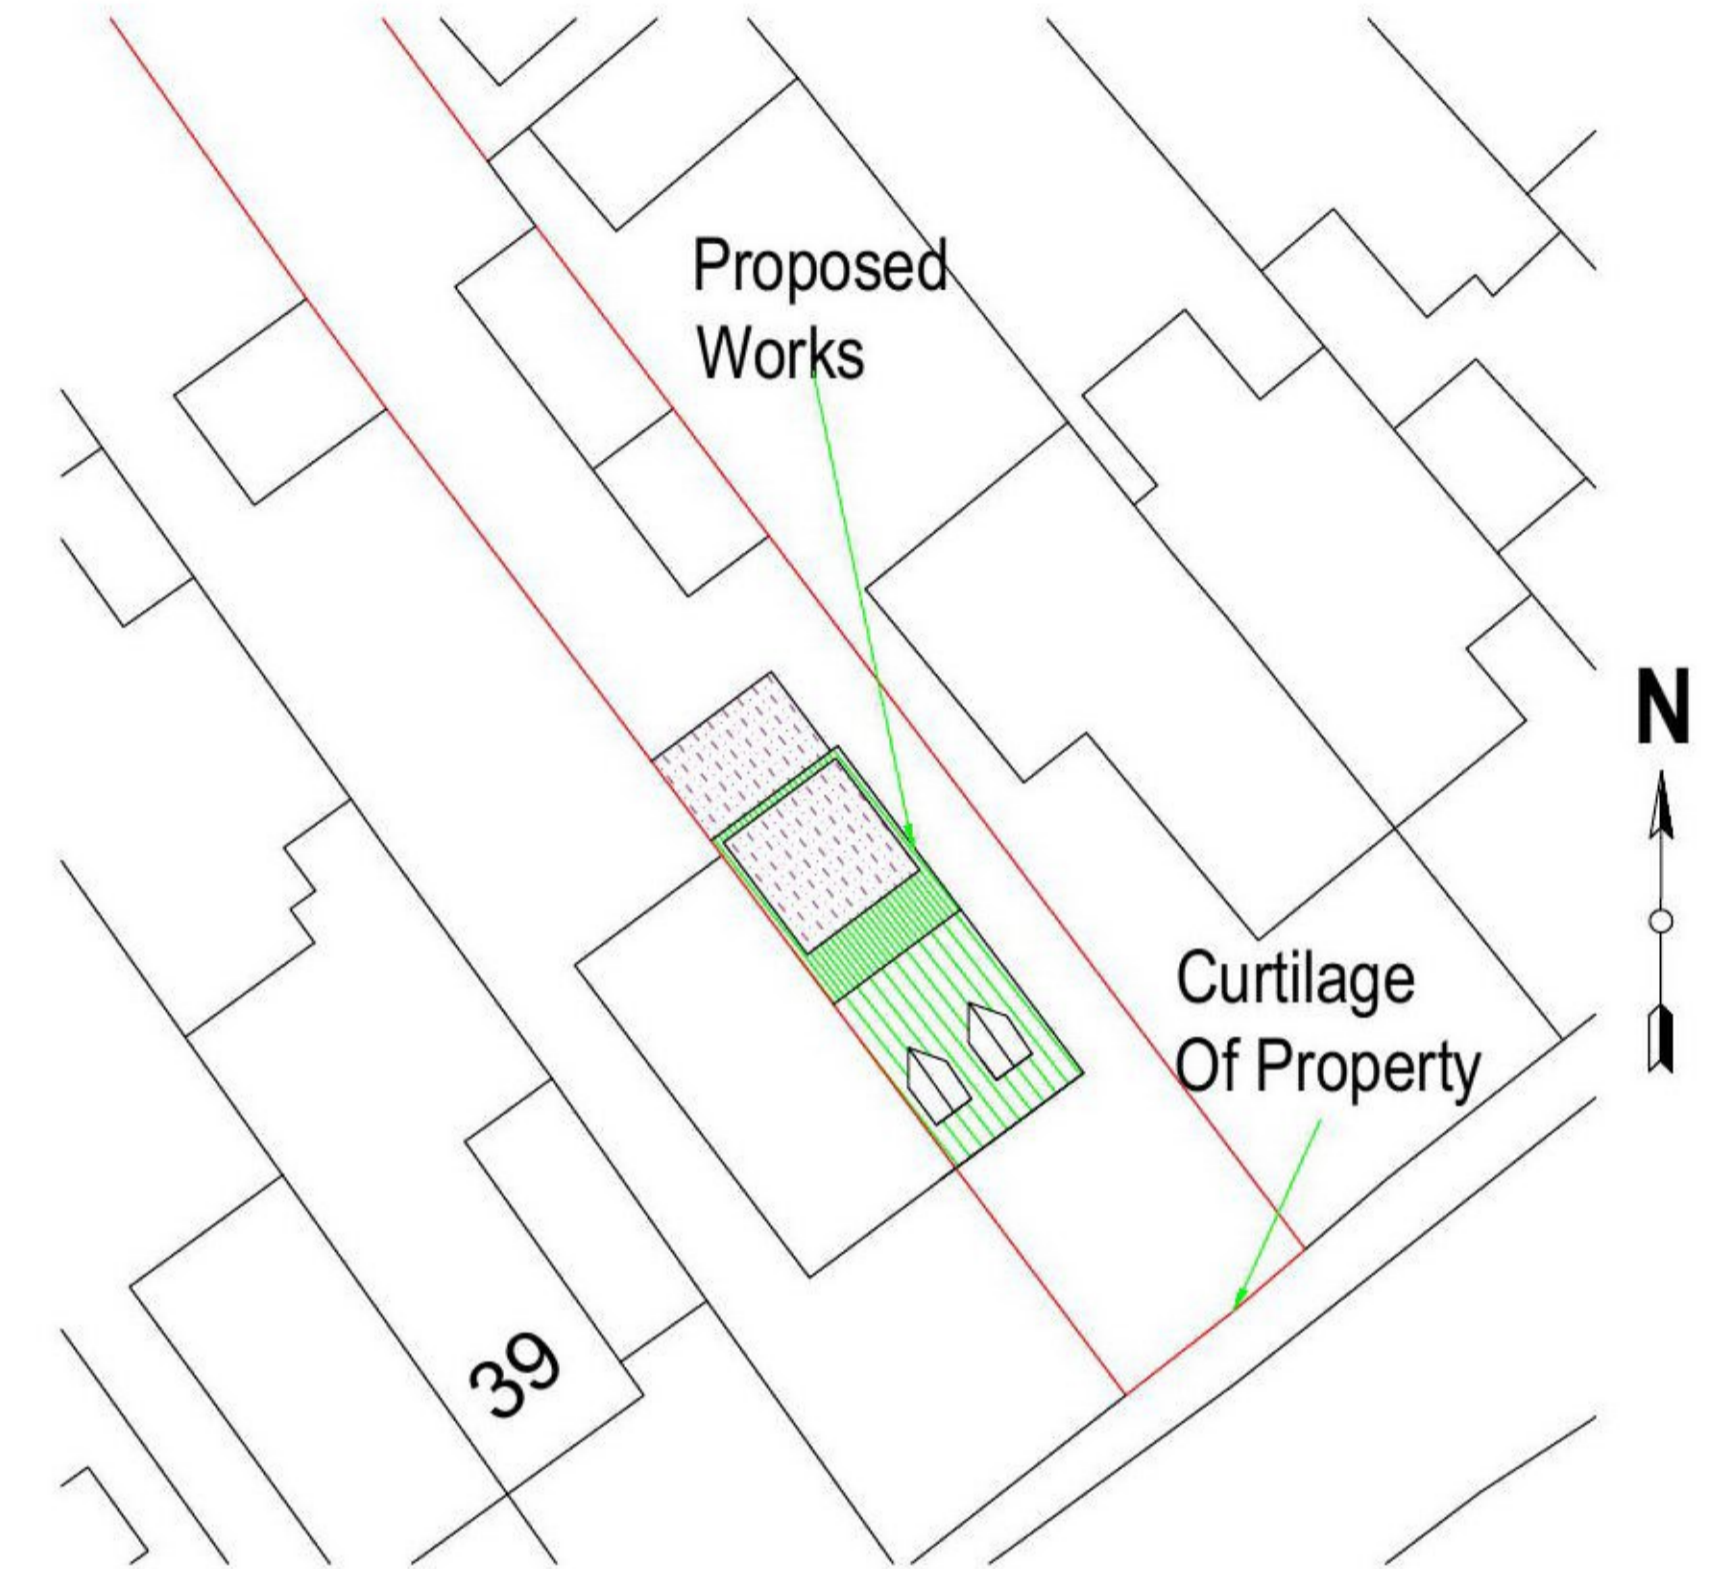


Block plan 1:250




Proposed front elevation

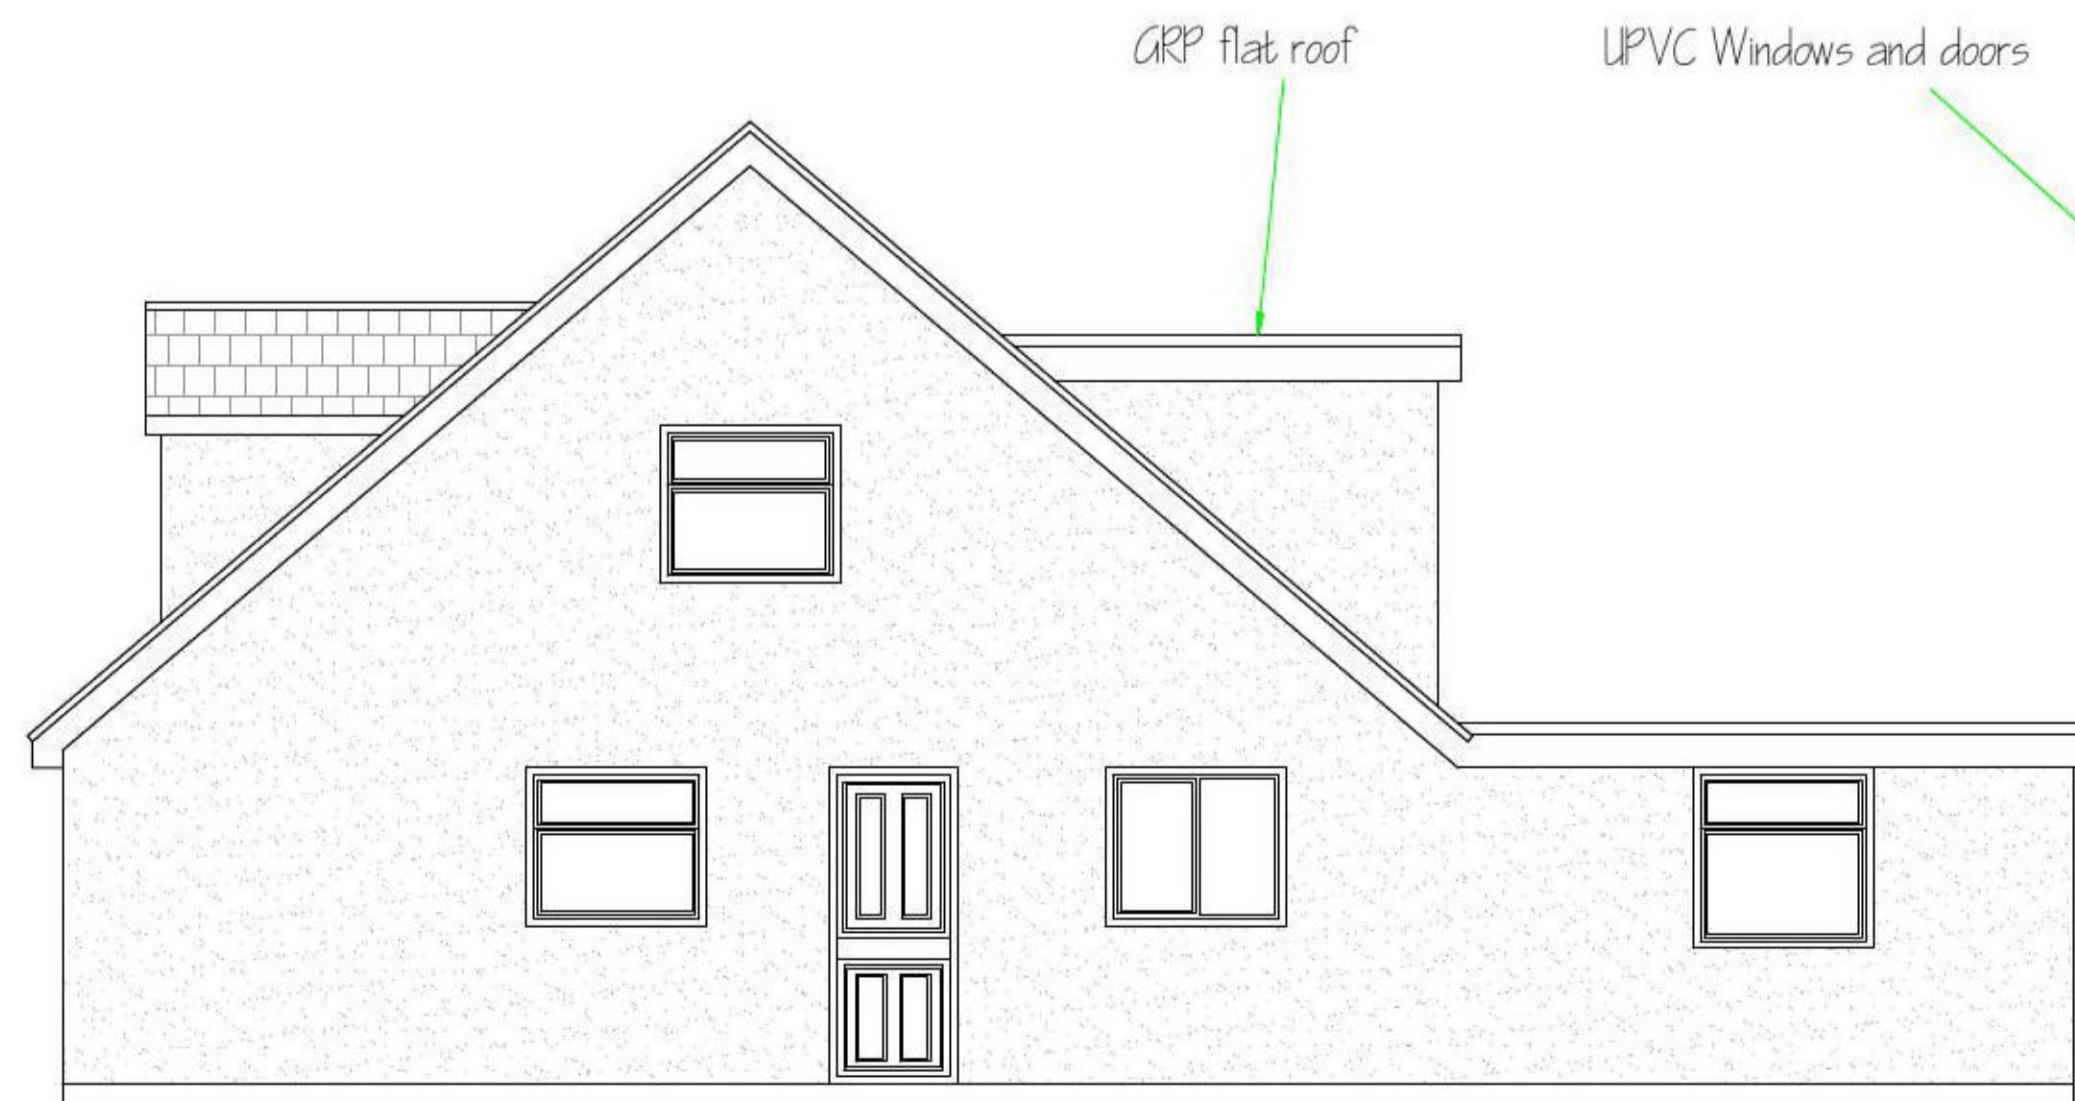


Proposed side elevation

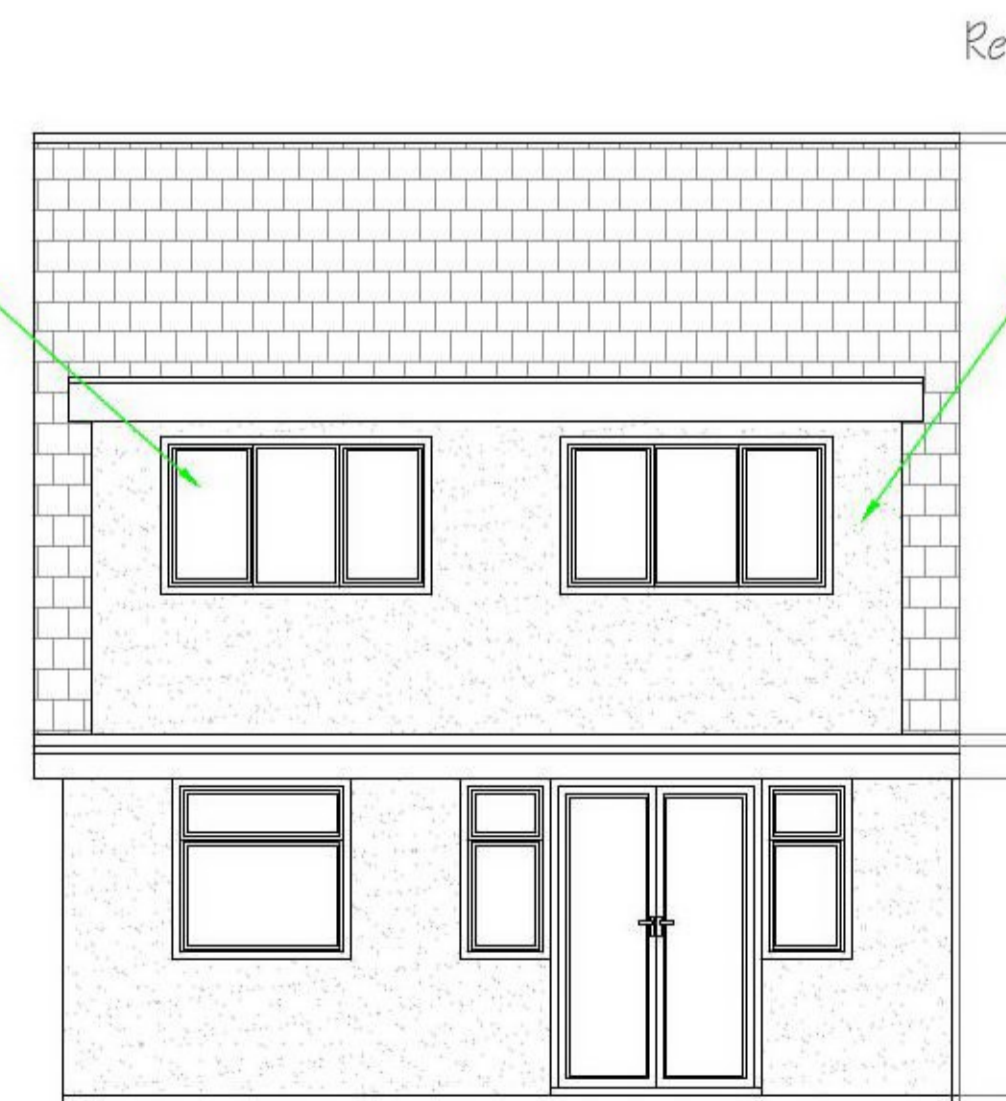

Proposed Rear elevation

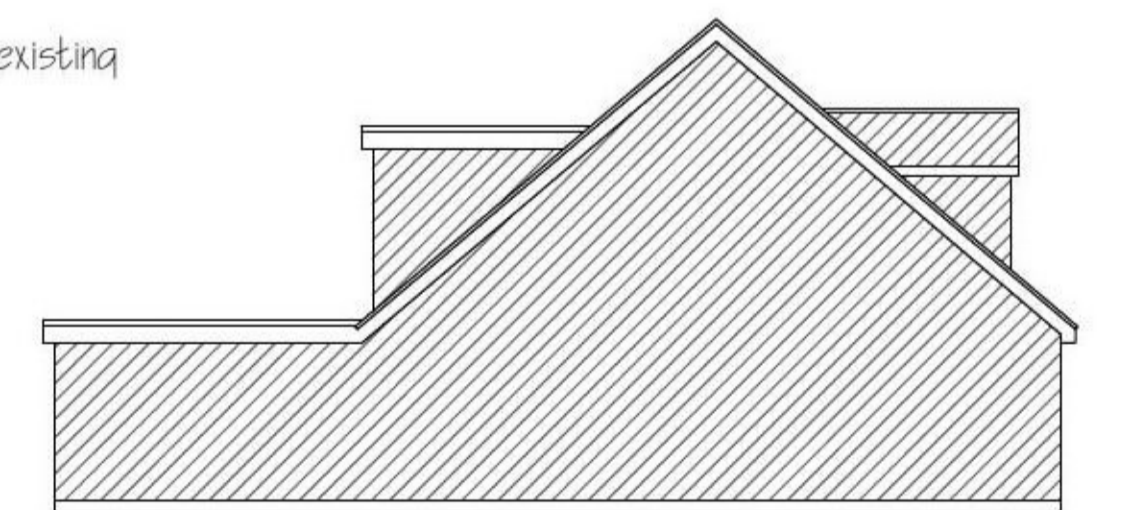

Proposed side elevation

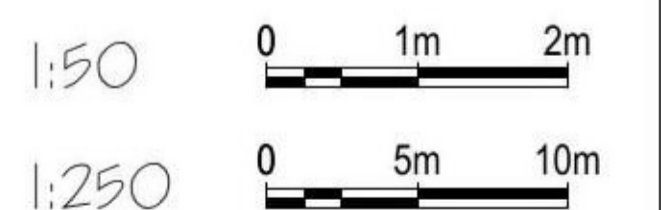

REV	43 Harwich Road Little Clacton Essex CO16 9ND .	Existing and proposed layouts and elevations.
<small>COPYRIGHT: This drawing is copyright and must not be reproduced without written consent. All Measurements to be checked on-site. Do not scale from this drawing.</small>		
 Beaver House Plough Road Centre Great Bentley Essex CO7 8LG	Paper Size A1 SCALE 1:50, 1:250 DATE 16/06/2021 PROJECT NO. 2005 DWG NO. P01	DRAWN BY Tony wright CHECKED BY Roger Wright BS(arch)