


BELLEGGROVE ROAD

FRONT

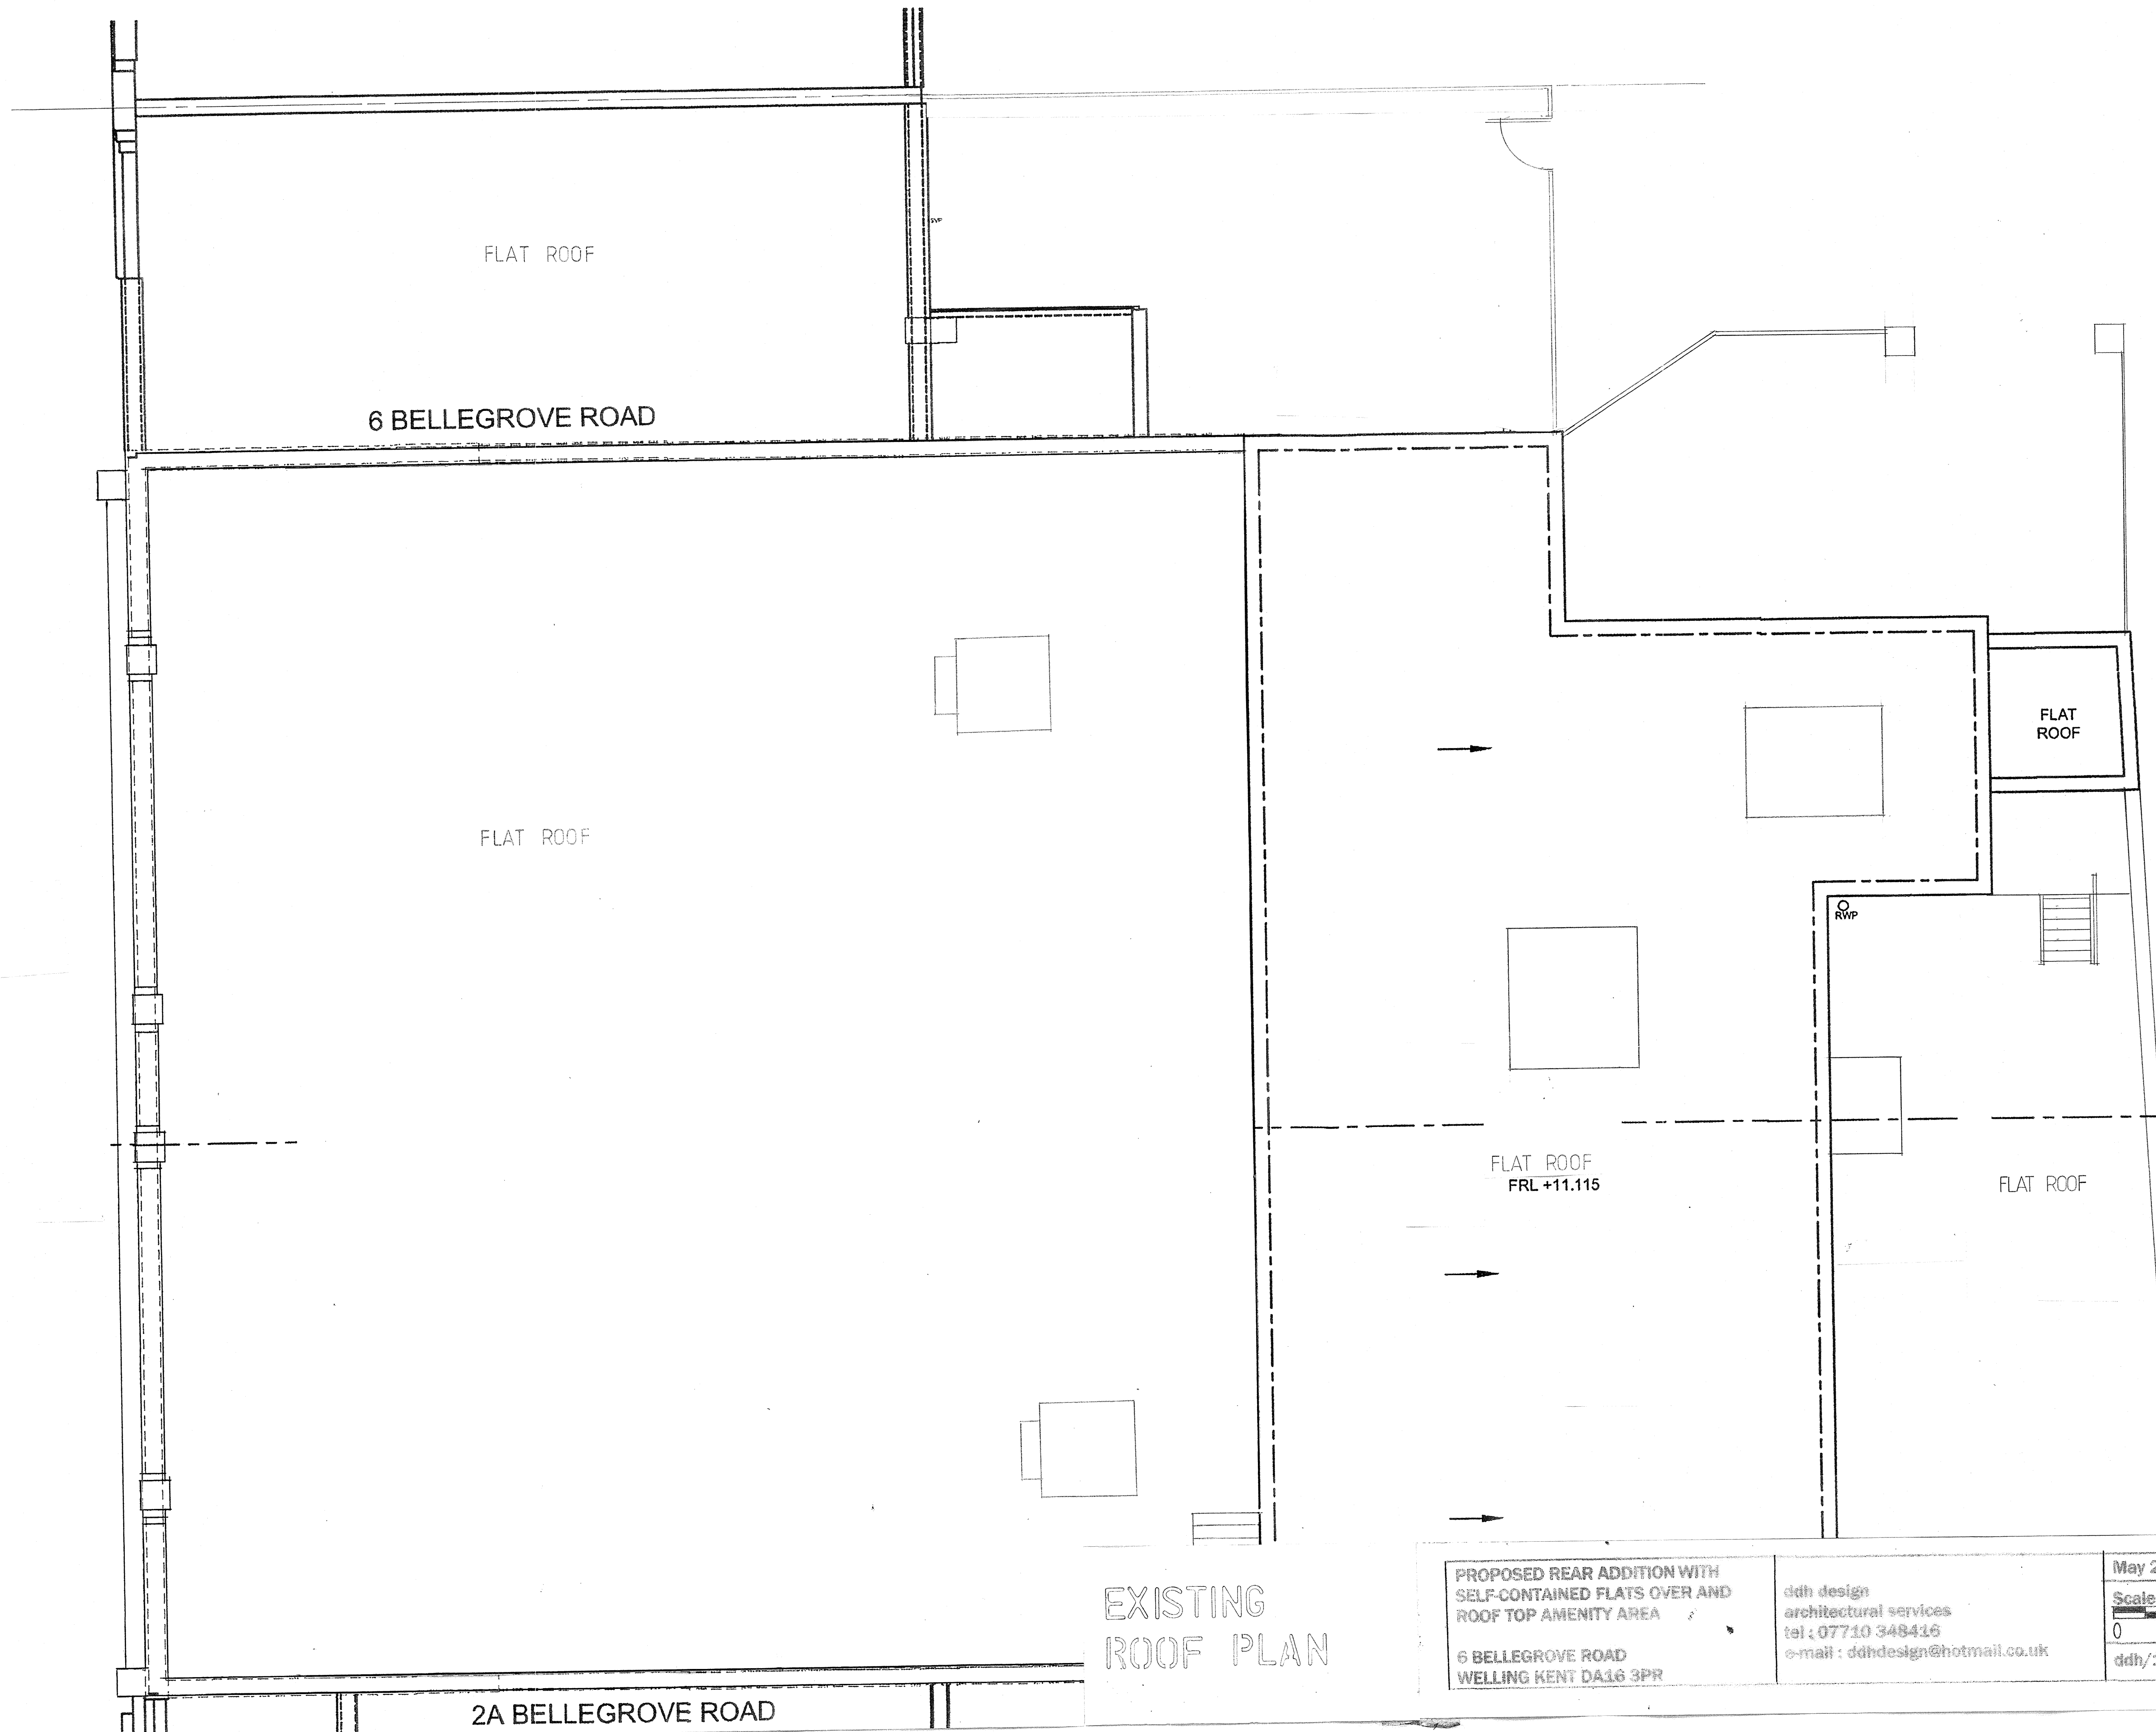

6 BELLEGROVE ROAD

FLAT ROOF

FLAT ROOF

FLAT ROOF

FLAT ROOF  
FRL +11.115

FLAT ROOF

EXISTING  
ROOF PLAN


PROPOSED REAR ADDITION WITH  
 SELF-CONTAINED FLATS OVER AND  
 ROOF TOP AMENITY AREA

6 BELLEGROVE ROAD  
 WELLING KENT DA16 3PR

ddh design  
 architectural services  
 tel : 07710 348416  
 e-mail : ddhdesign@hotmail.co.uk

May 2019

Scale 1:50 @ A1

 

ddh/19/492/TO/04

Revision

2A BELLEGROVE ROAD