


FRONT  
BELLEGROVE ROAD

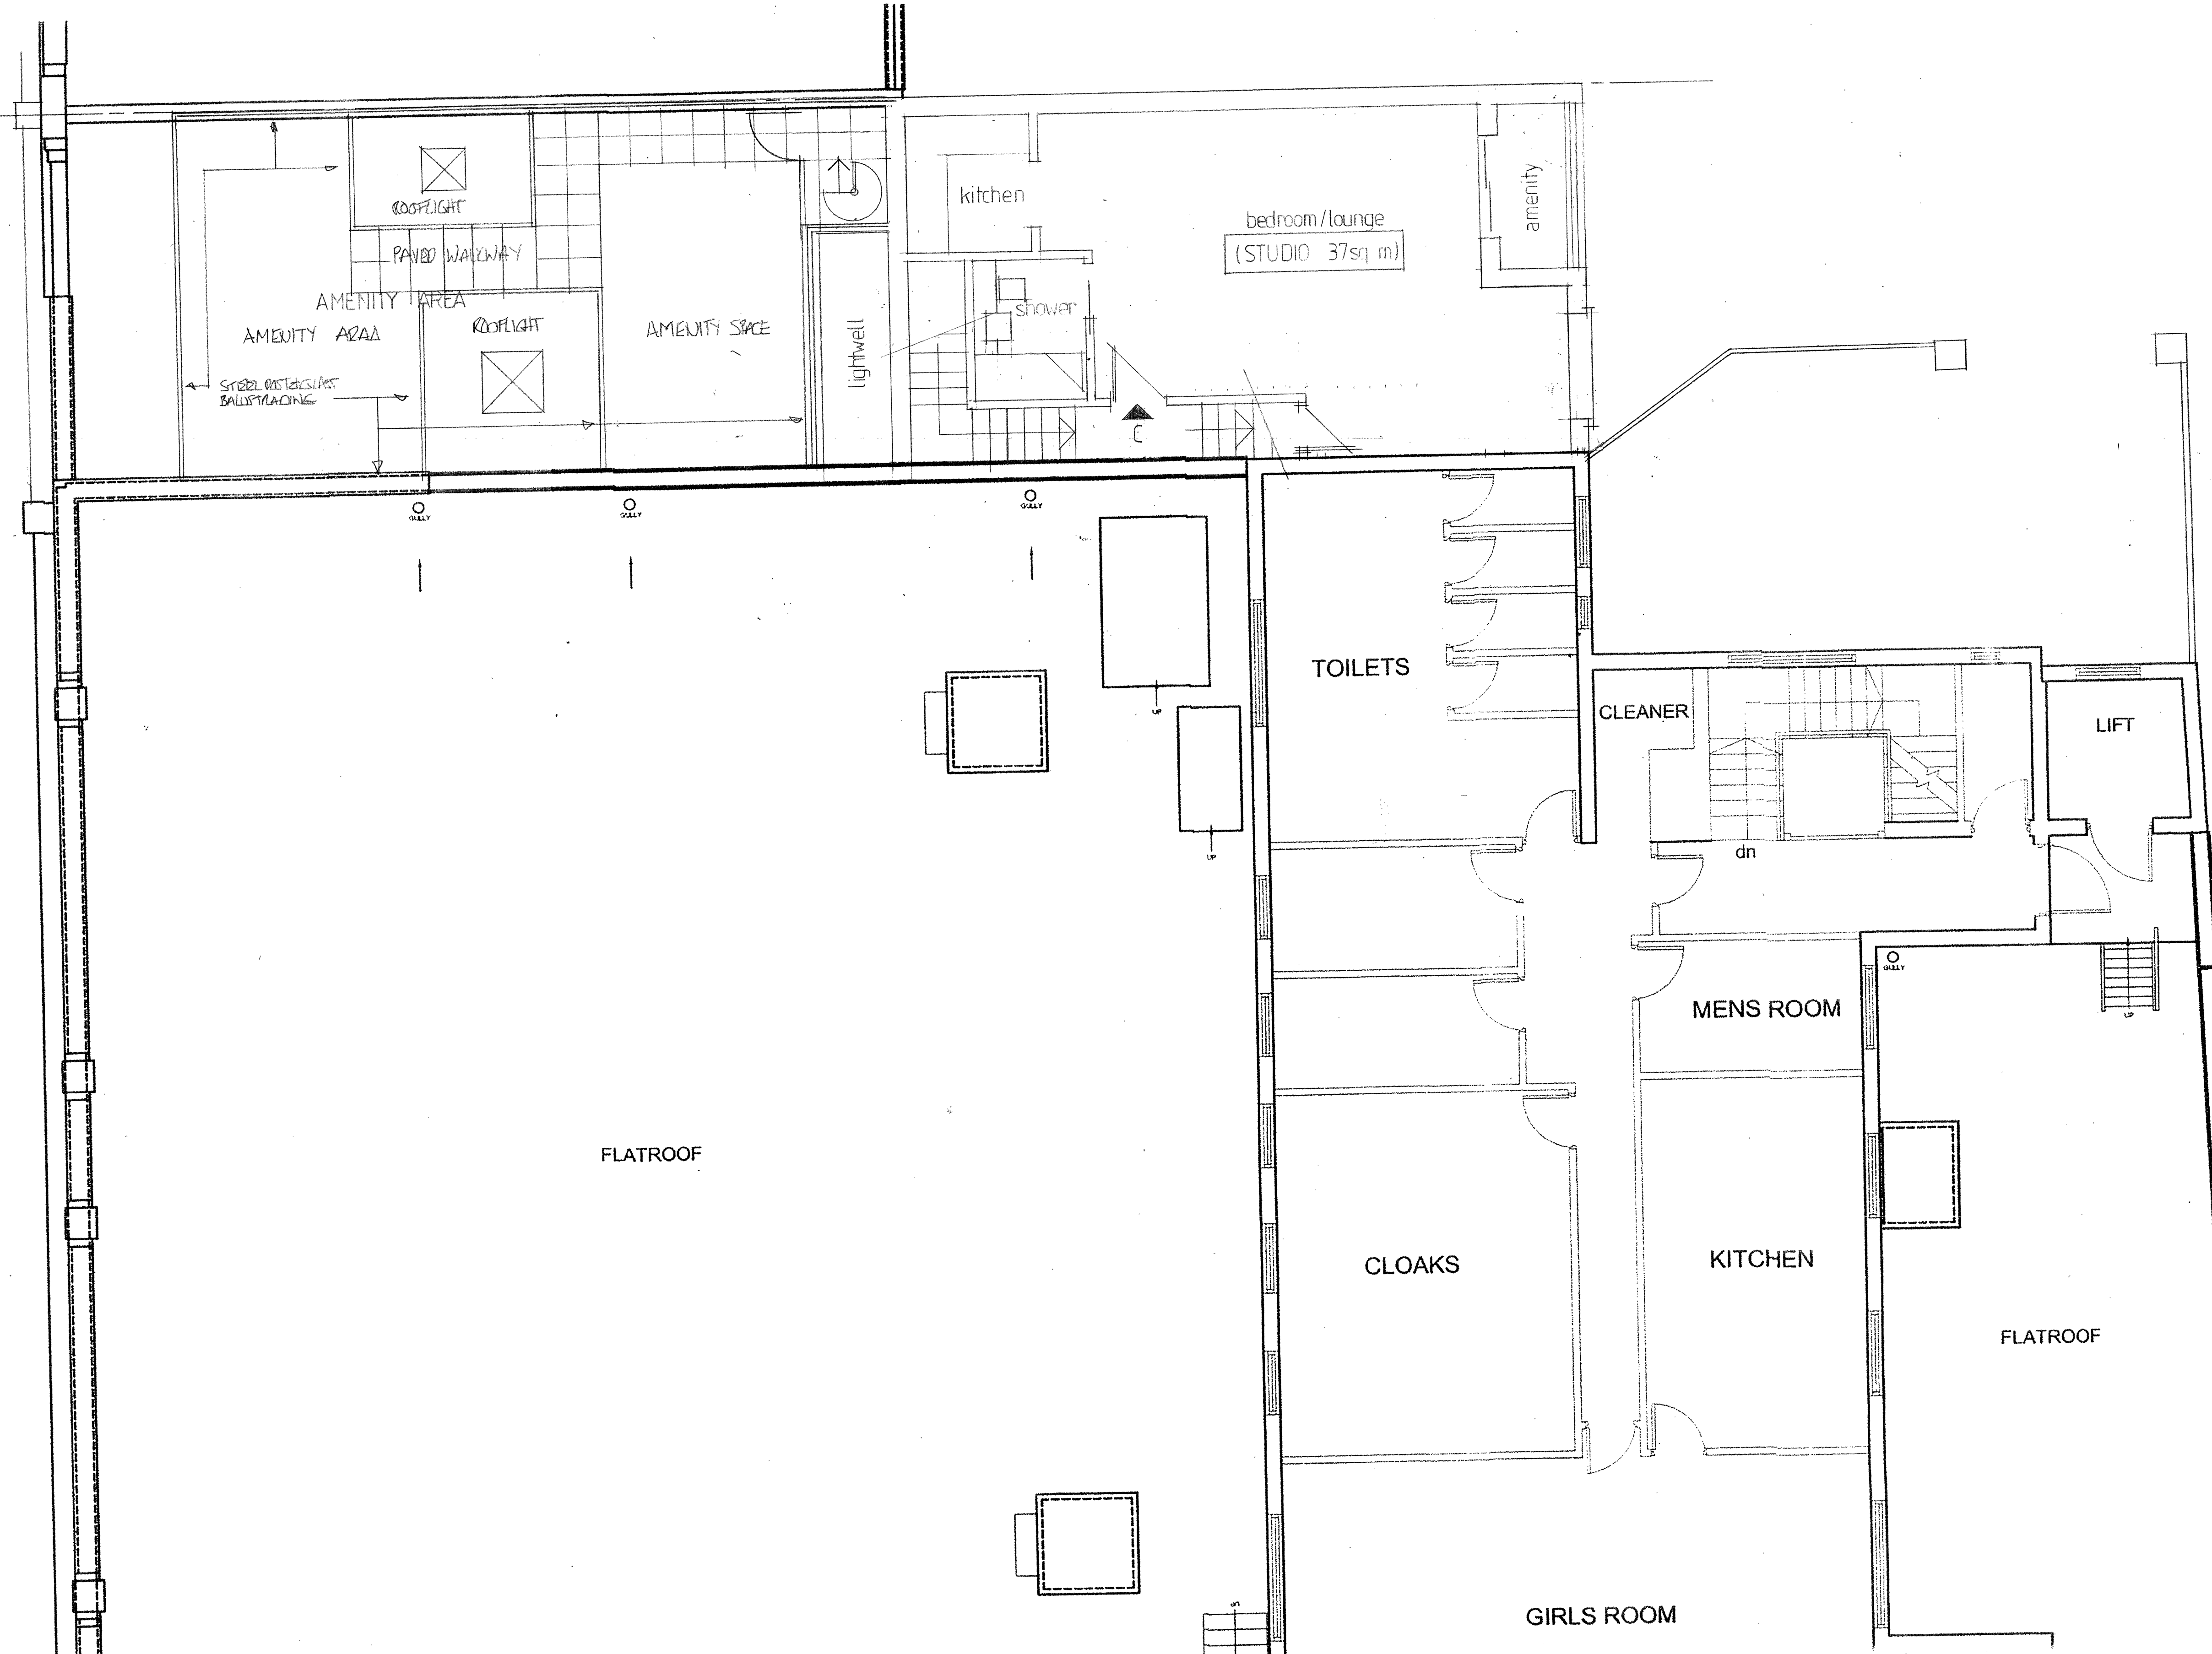

A MATCH 21 ROOFTOP AMENITY AREA SHOWN

2A BELLEGROVE ROAD

### PROPOSED SECOND FLOOR PLAN

PROPOSED REAR ADDITION WITH  
SELF-CONTAINED FLATS OVER AND  
ROOF TOP AMENITY AREA  
6 BELLEGROVE ROAD  
WELLING KENT DA16 3PR

ddh design  
architectural services  
tel : 07710 348416  
e-mail : ddhdesign@hotmail.co.uk

May 2019	
Scale 1 : 50 @ A1	
ddh/19/492/TO/10	Revision $\Delta$