




Roof tiles are interlocking type
 Fascias and soffit are plastic and wood
 Window and doors are upvc /wood
 Walls are pebble dashed
 Flat rendered plinths

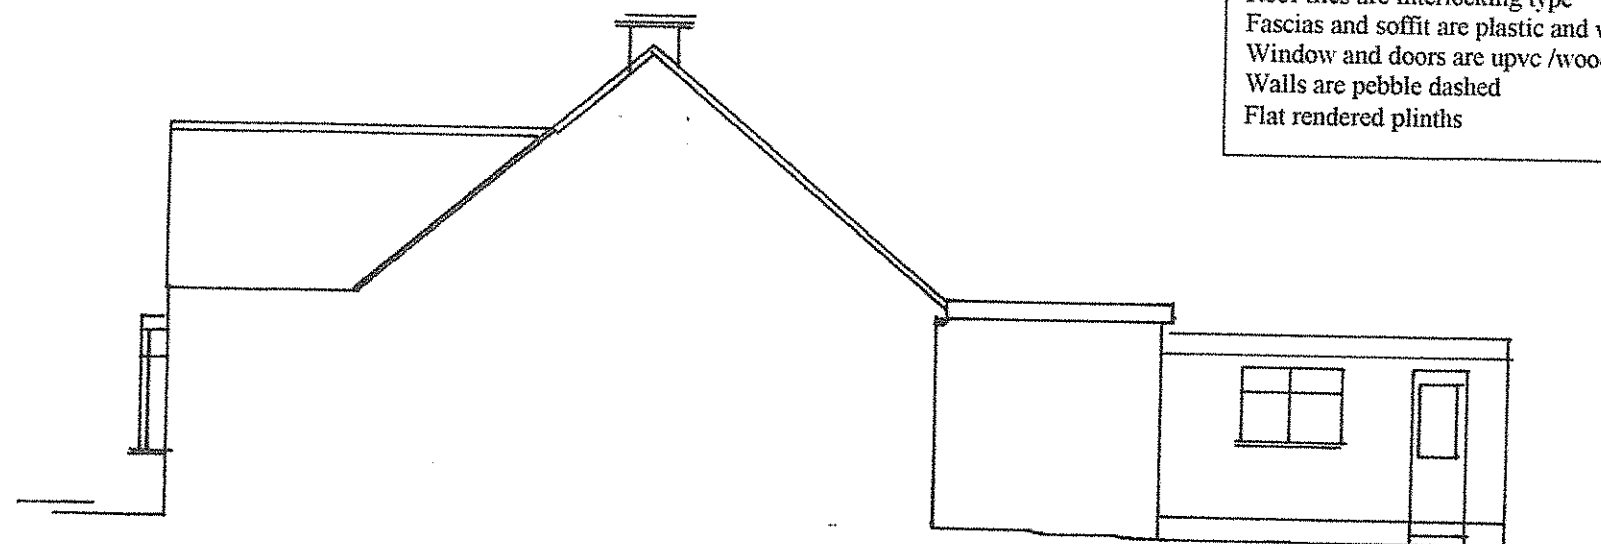


Section throe from no 14

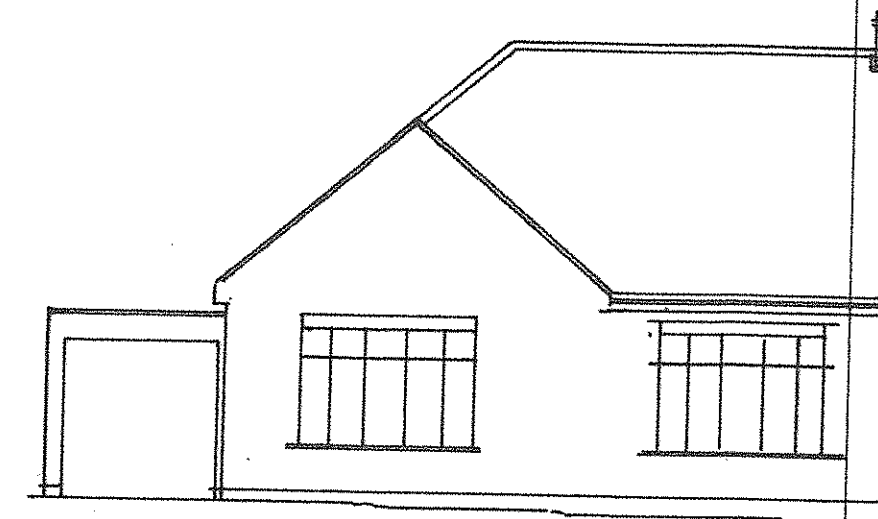

Existing front elevation

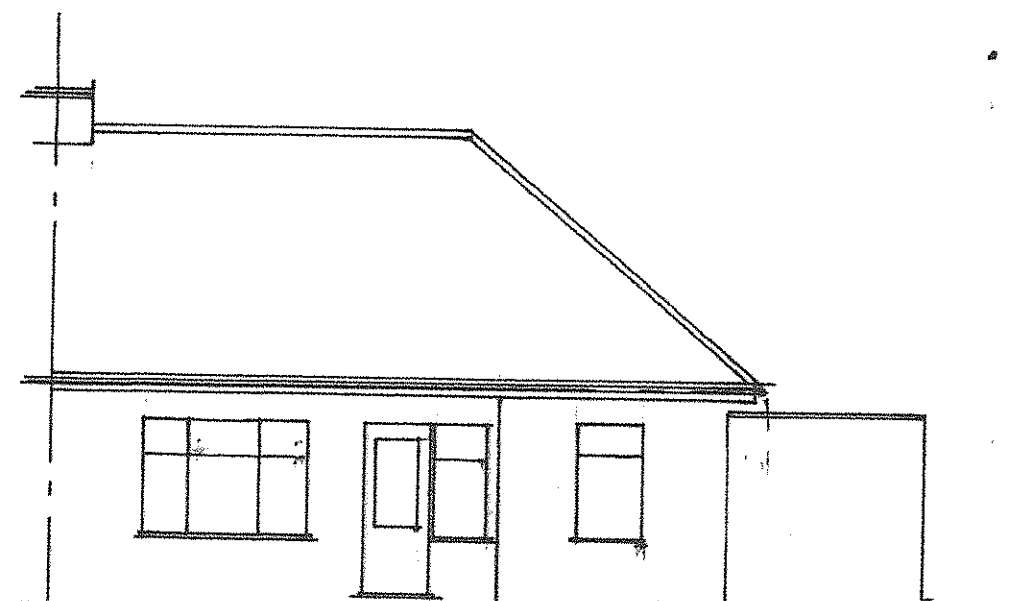

Existing rear elevation

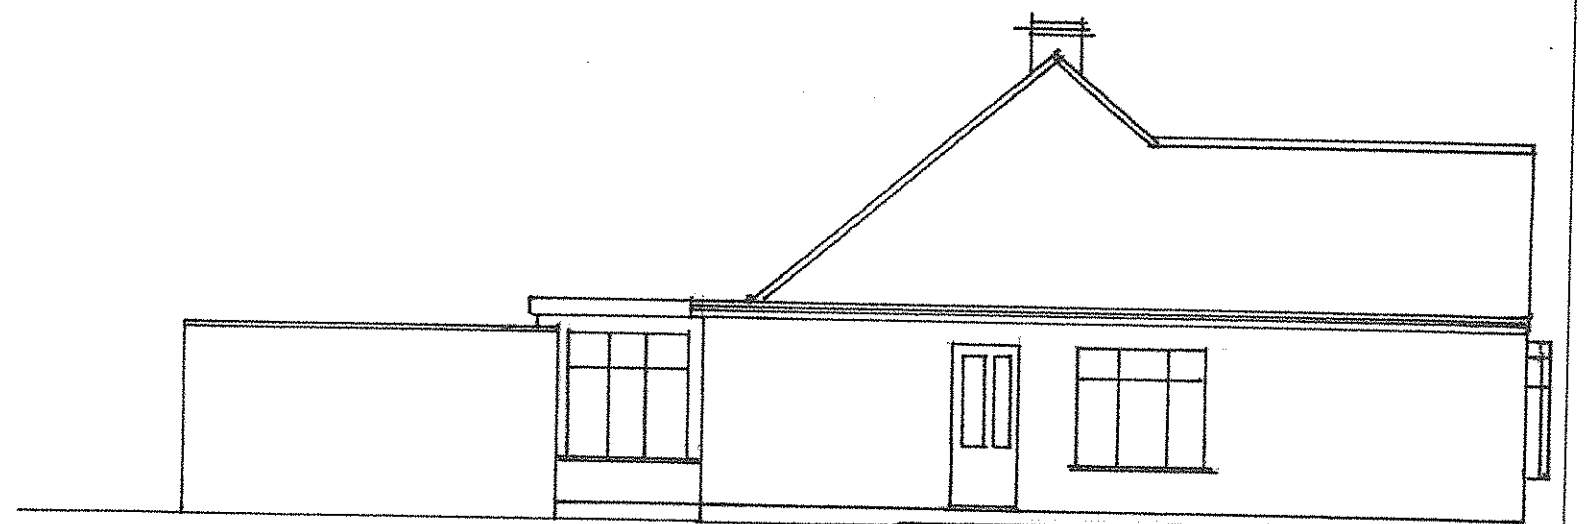

Existing side elevation from no 18

21/00730/kw

DEVELOPMENT MANAGEMENT	25 JUN 2021	ALLOY
COPY TO		
ACK		



Marriott Building Services
 17 Dorcis Avenue
 Bexleyheath
 Kent DA7 4RL
 Tel 0208 3043678
 Mob 07717 750549

Client	March 2021
Scale	1:100/50
	Drawing no Rang 01
Address	16 Dorcis Avenue Bexleyheath Kent DA7 4RJ