


© STACKHOUSE design

THE DESIGN AND LAYOUT IN THIS DRAWING ARE THE COPYRIGHT OF STACKHOUSE DESIGN, AND MAY NOT BE AMENDED OR ADAPTED FOR ANY PURPOSE WITHOUT THE EXPRESS WRITTEN APPROVAL OF STACKHOUSE DESIGN. THE DRAWING IS TO BE USED SOLELY FOR THE INTENDED PURPOSE AND THE ARCHITECT ACCEPTS NO RESPONSIBILITY FOR ANY ERRORS OR OMISSIONS ARISING THROUGH UNAUTHORIZED USE. CONTRACTORS MUST CHECK ALL DIMENSIONS ON SITE. ONLY FIGURED DIMENSIONS ARE TO BE WORKED FROM. TAKE SITE DIMENSIONS FOR ALL FABRICATION WORK. REFER ALL DISCREPANCIES AND REQUIREMENTS FOR ADDITIONAL INFORMATION TO THE ARCHITECT FOR CLARIFICATION OF INSTRUCTION BEFORE PUTTING WORK IN HAND.

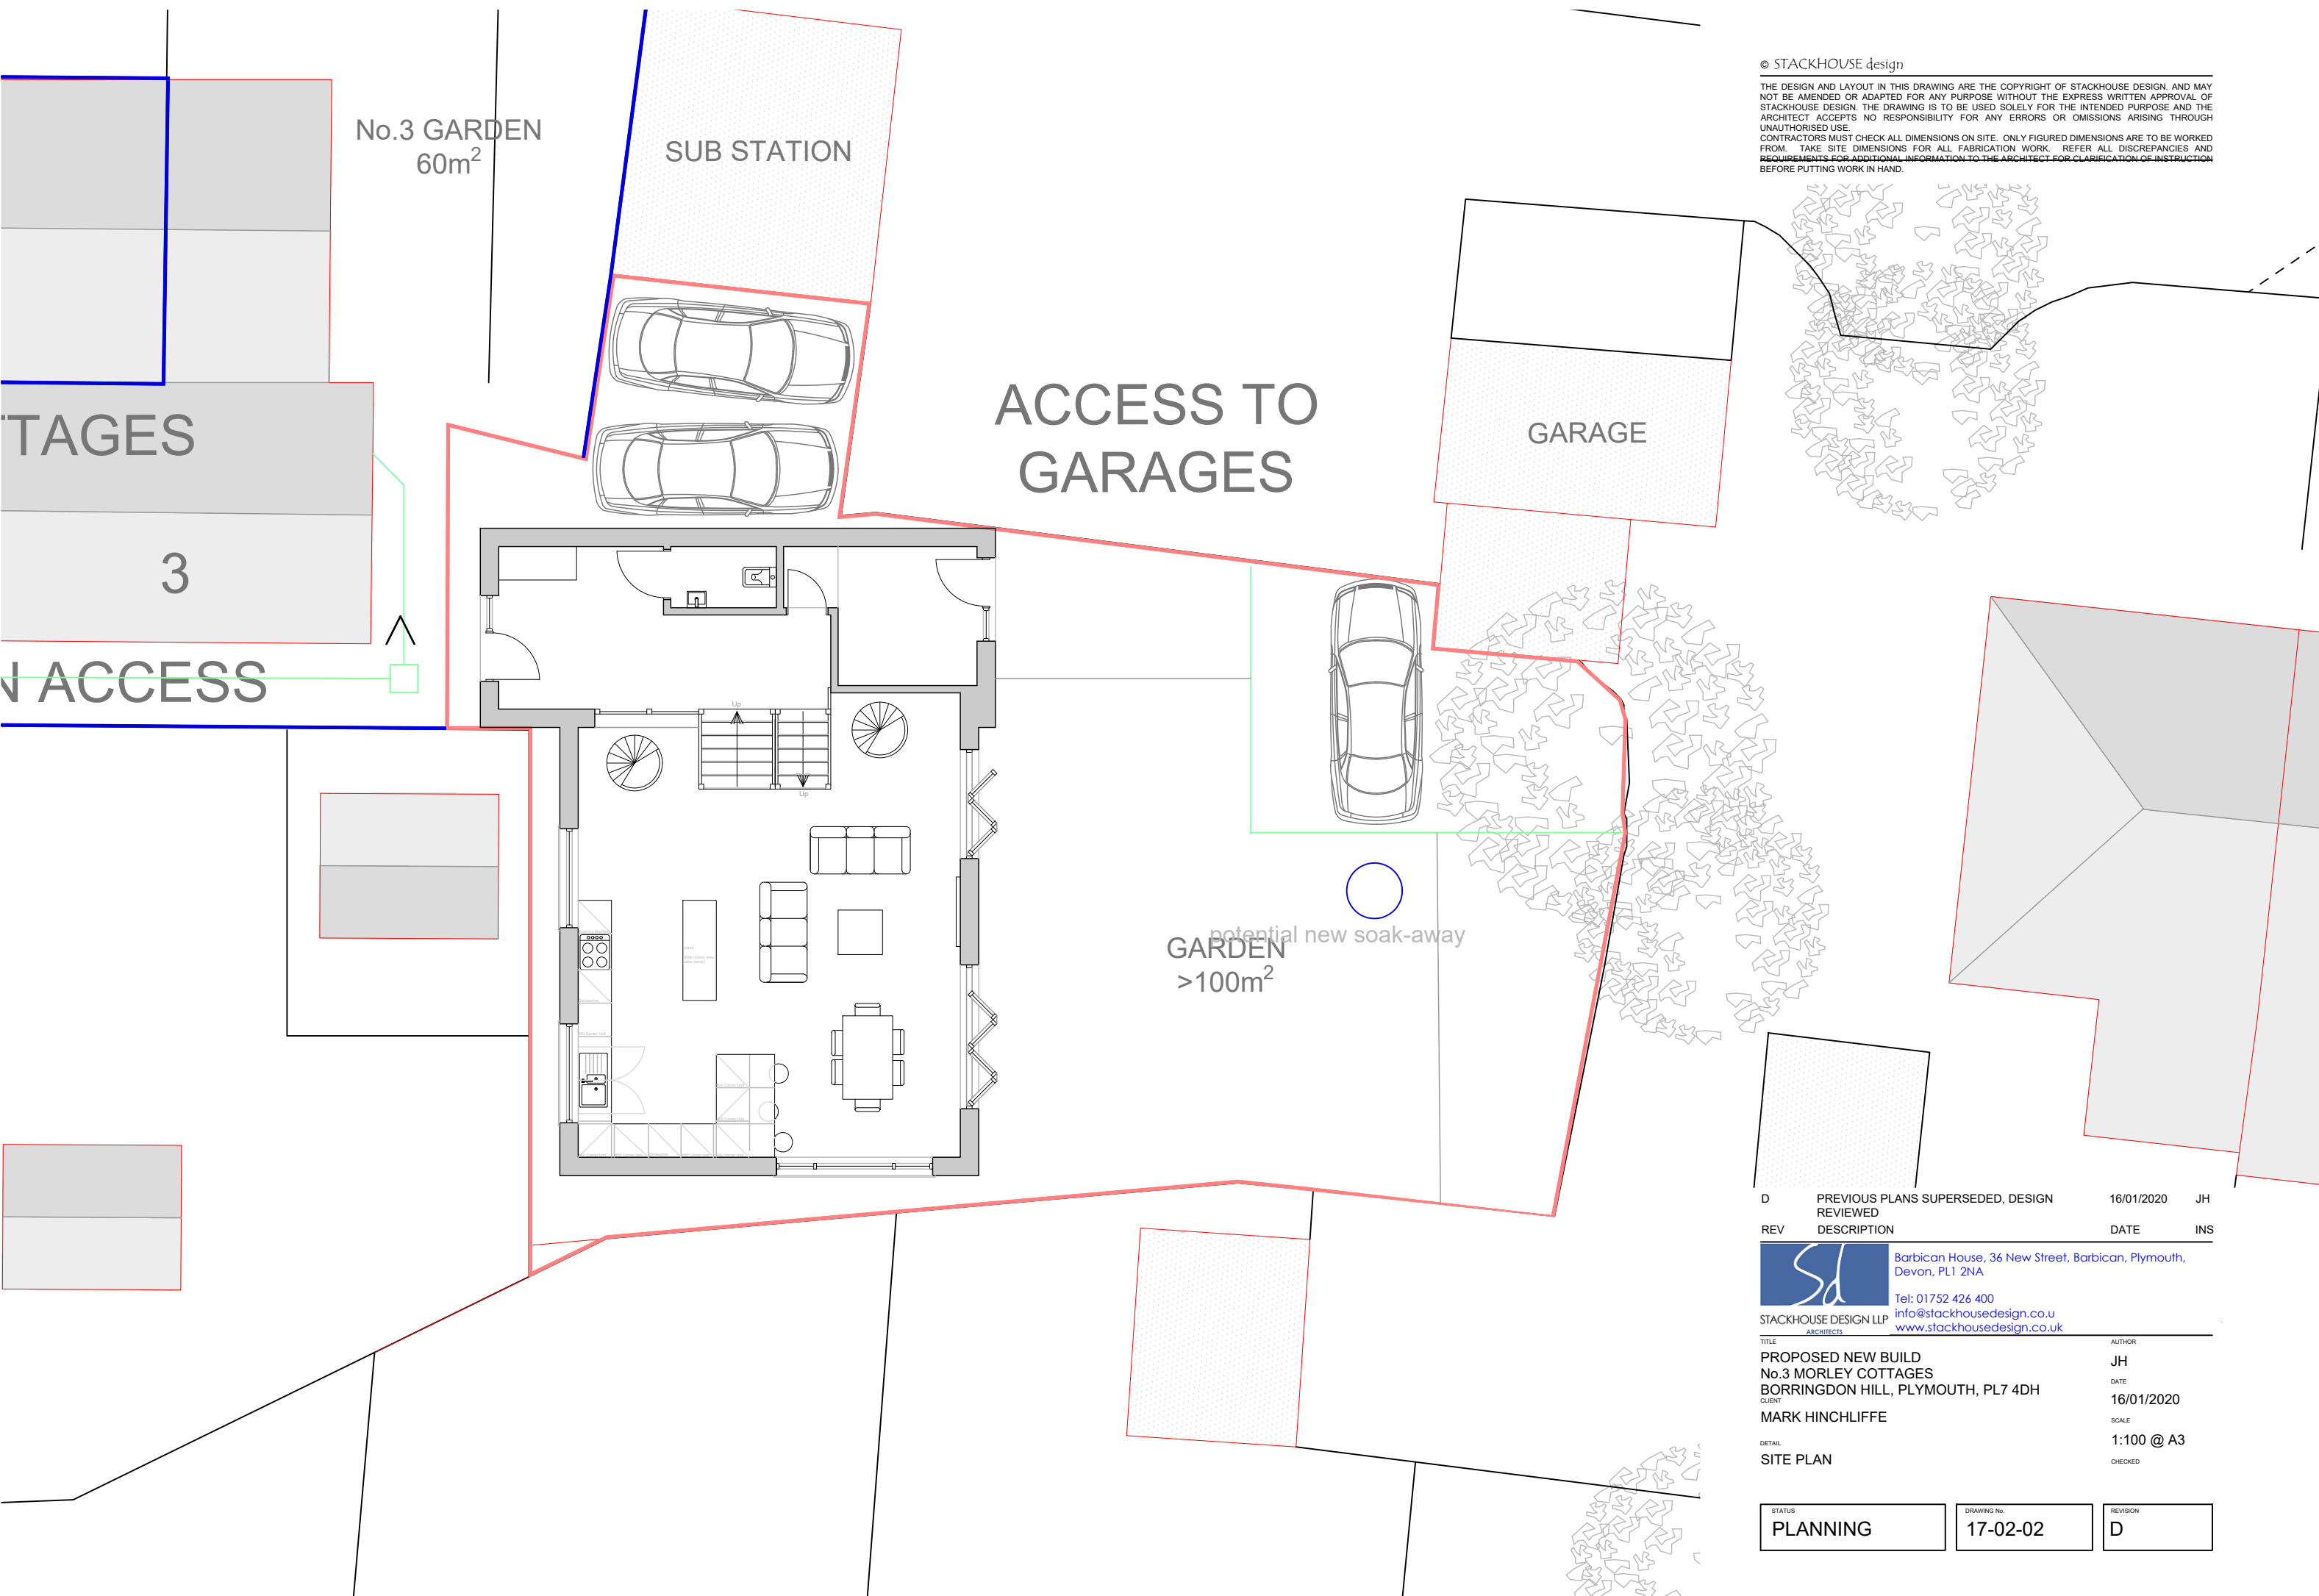

REV	DESCRIPTION	DATE	INS
D	PREVIOUS PLANS SUPERSEDED, DESIGN REVIEWED	16/01/2020	JH


 Barbican House, 36 New Street, Barbican, Plymouth, Devon, PL1 2NA  
 Tel: 01752 426 400  
 info@stackhousedesign.co.uk  
 www.stackhousedesign.co.uk

TITLE	PROPOSED NEW BUILD No.3 MORLEY COTTAGES BORRINGTON HILL, PLYMOUTH, PL7 4DH	AUTHOR	JH
CLIENT	MARK HINCHLIFFE	DATE	16/01/2020
DETAIL	SITE PLAN	SCALE	1:100 @ A3
		CHECKED	

STATUS	DRAWING No.	REVISION
PLANNING	17-02-02	D