


Existing First Floor 1.200 @ A3

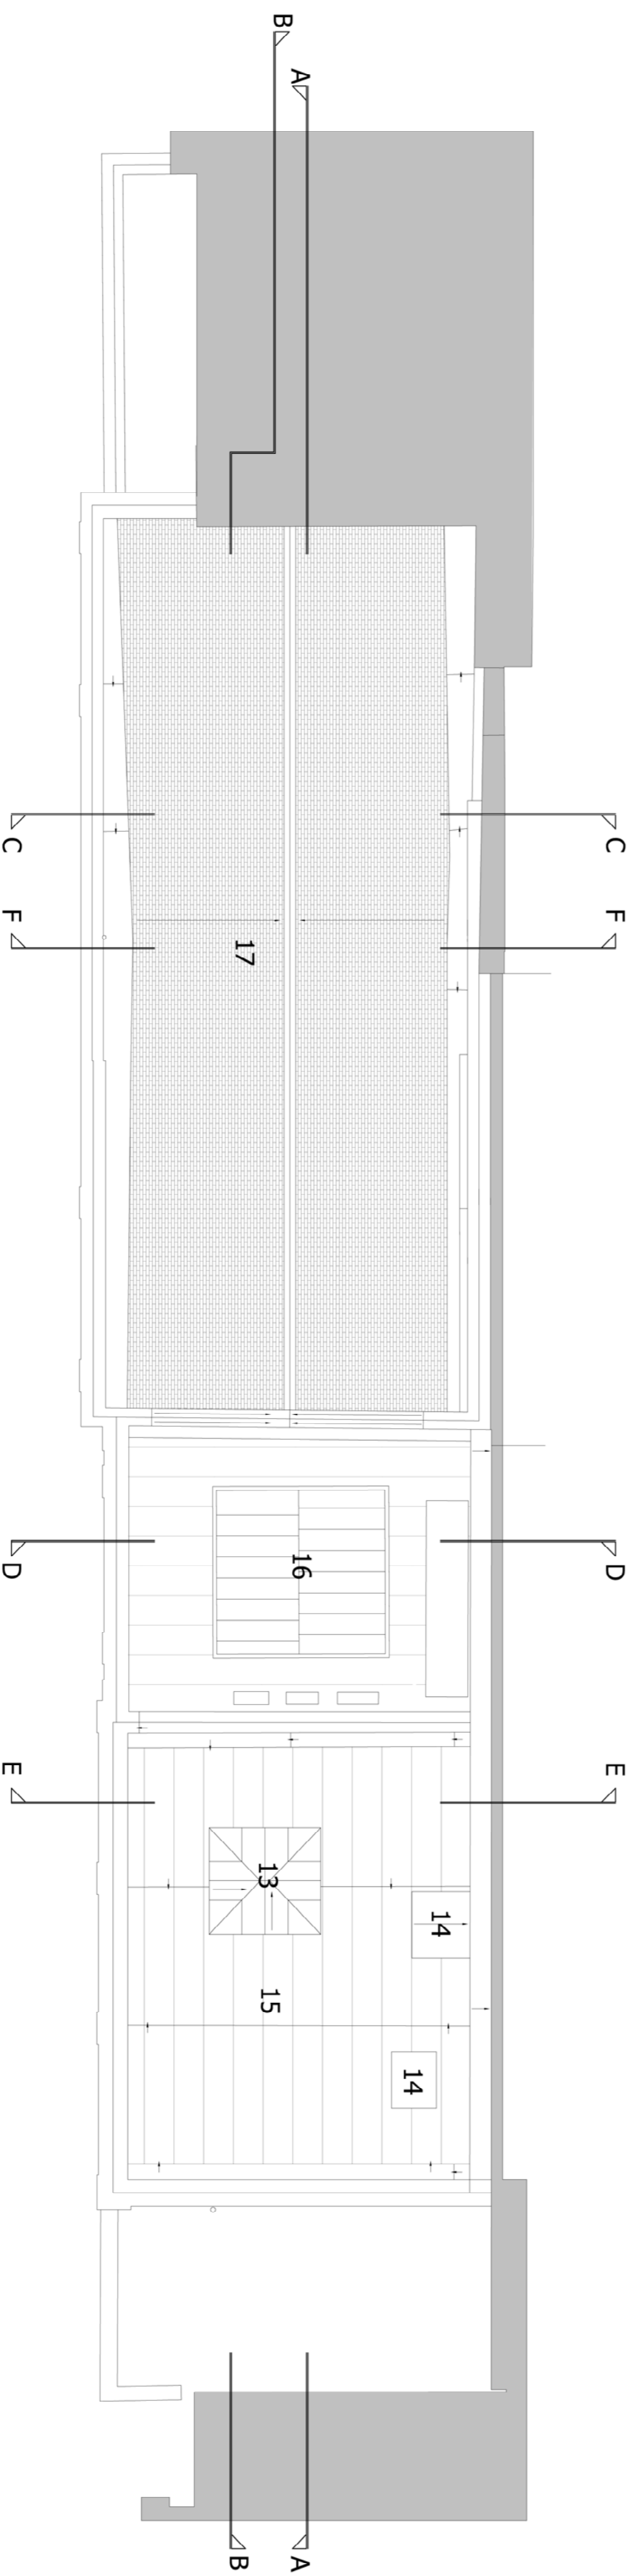

Existing Roof Plan 1.200 @ A3

- Key**
- 01 Pitched Roof space with historic trusses and modern rafters infilling historic skylights
 - 02 Walkway
 - 03 Fluorescent Lightbox to hall below concealed within operable hatch
 - 04 Door to Roof space
 - 05 Ladders
 - 06 Lead roof finish concealing skylight
 - 07 Air conditioning units to external plant area
 - 08 Ladder up to hatch to provide access to external plant area
 - 09 Double height staff area
 - 10 Cupboard at high level
 - 11 Kitchen area
 - 12 Locker Room/ WCs
 - 13 Aluminium Skylight at high level
 - 14 Hatch to extinguished reciprocal escape
 - 15 Lead flat roof
 - 16 Lead finish external plant space below
 - 17 Pitched roof with slate tiles

FOR INFORMATION

NB:
Drawings as per ABA measured Survey received on
06.12.17

Osel
architects and
development consultants

PROJECT:
1 Cavendish Square
London, W1G 0DA
CLIENT:

DRAWING:
Existing
First and Roof Plans

DRAWING No.:
E17-011 EXP002 REV: **A**

SCALE: 1.200 @ A3
DATE: 15.01.18
DRAWN: RC
CHECKED: WTM