




RENT A SPACE (SHREWSBURY) ELEVATIONS INCORPORATING ADJACENT DEVELOPMENTS

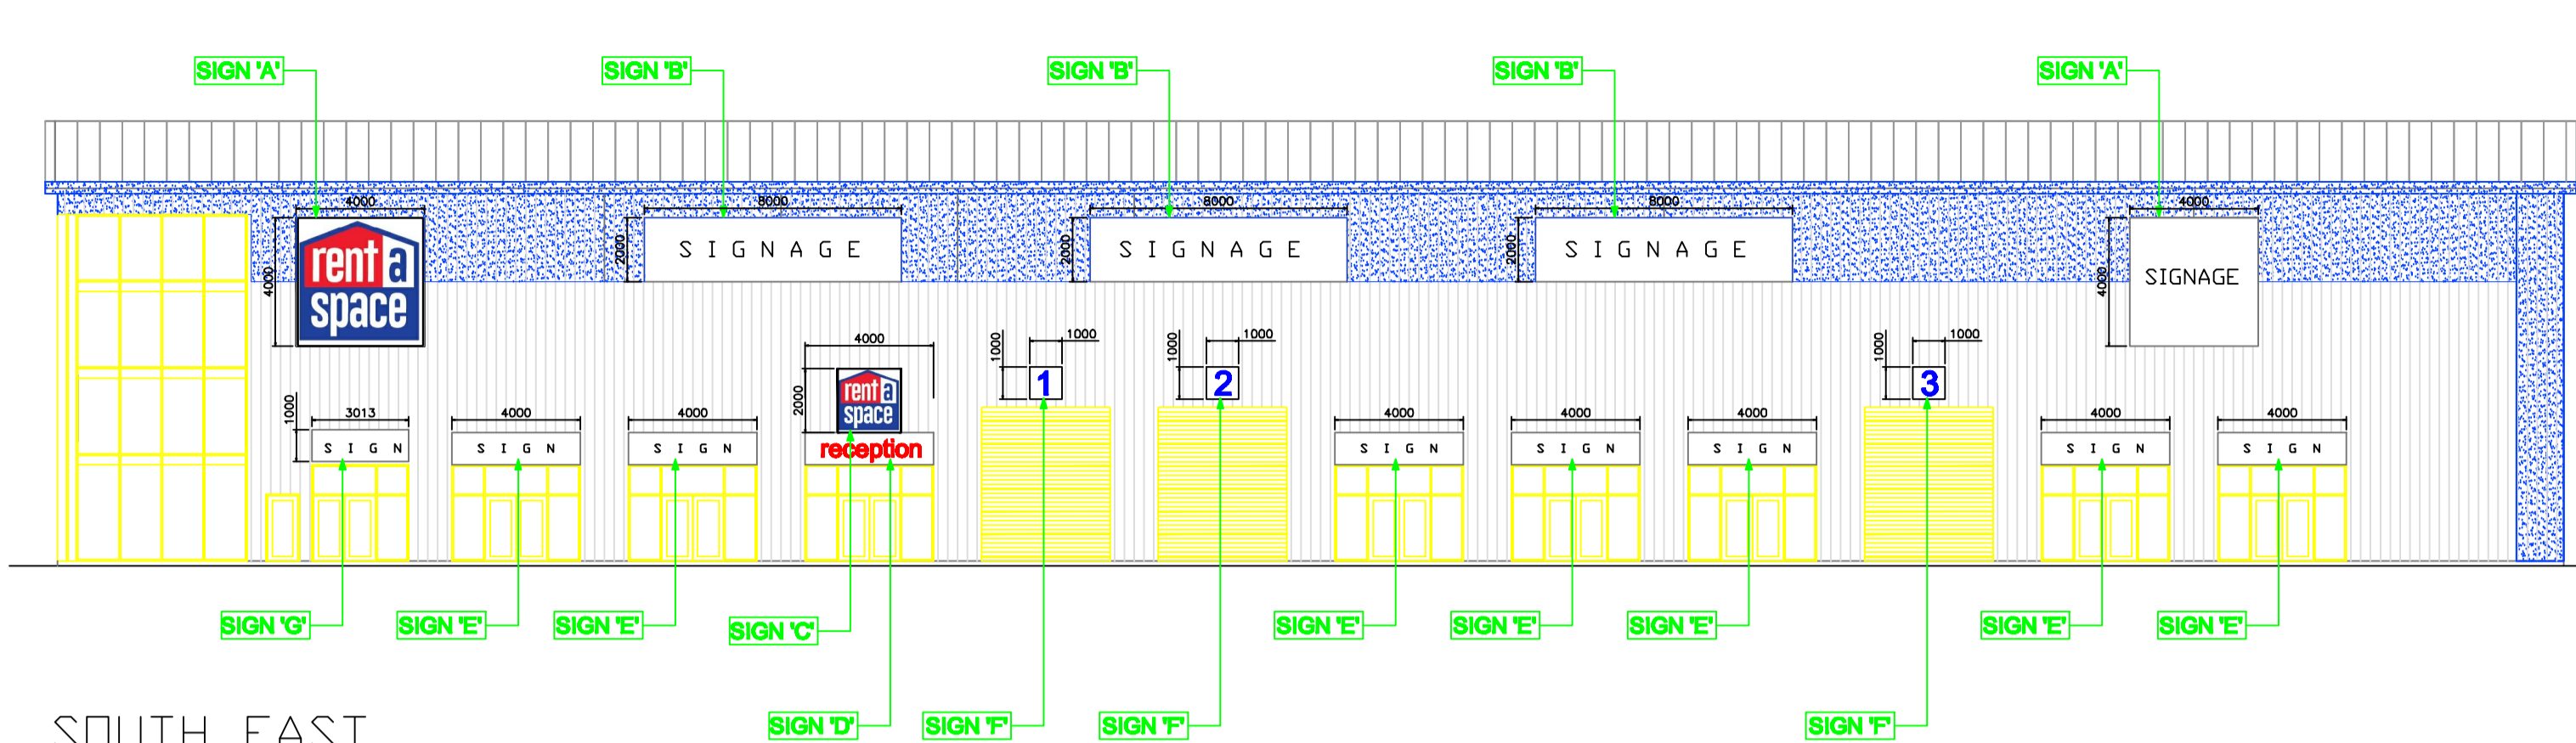


SOUTH EAST ELEVATION

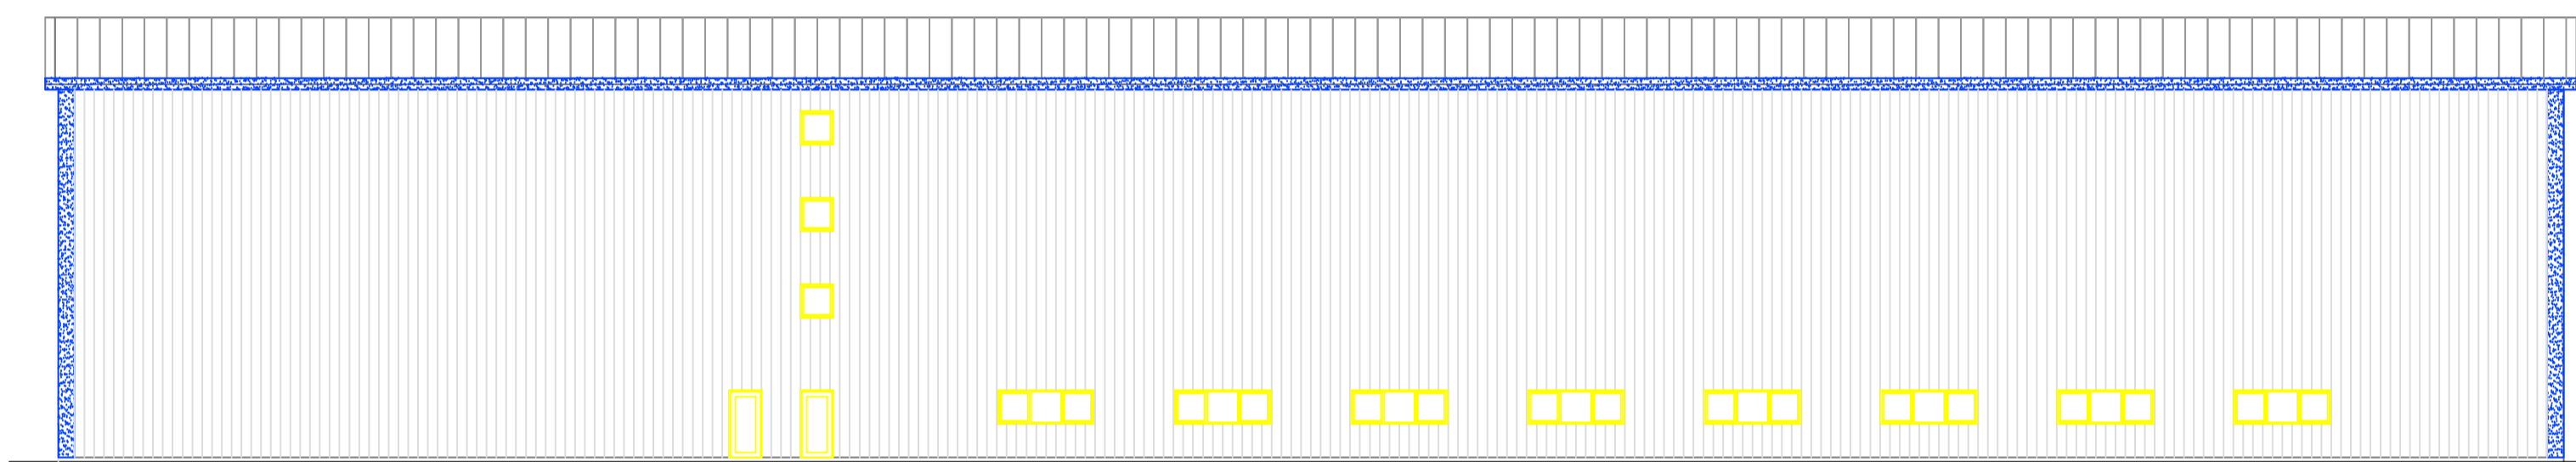

NORTH WEST ELEVATION


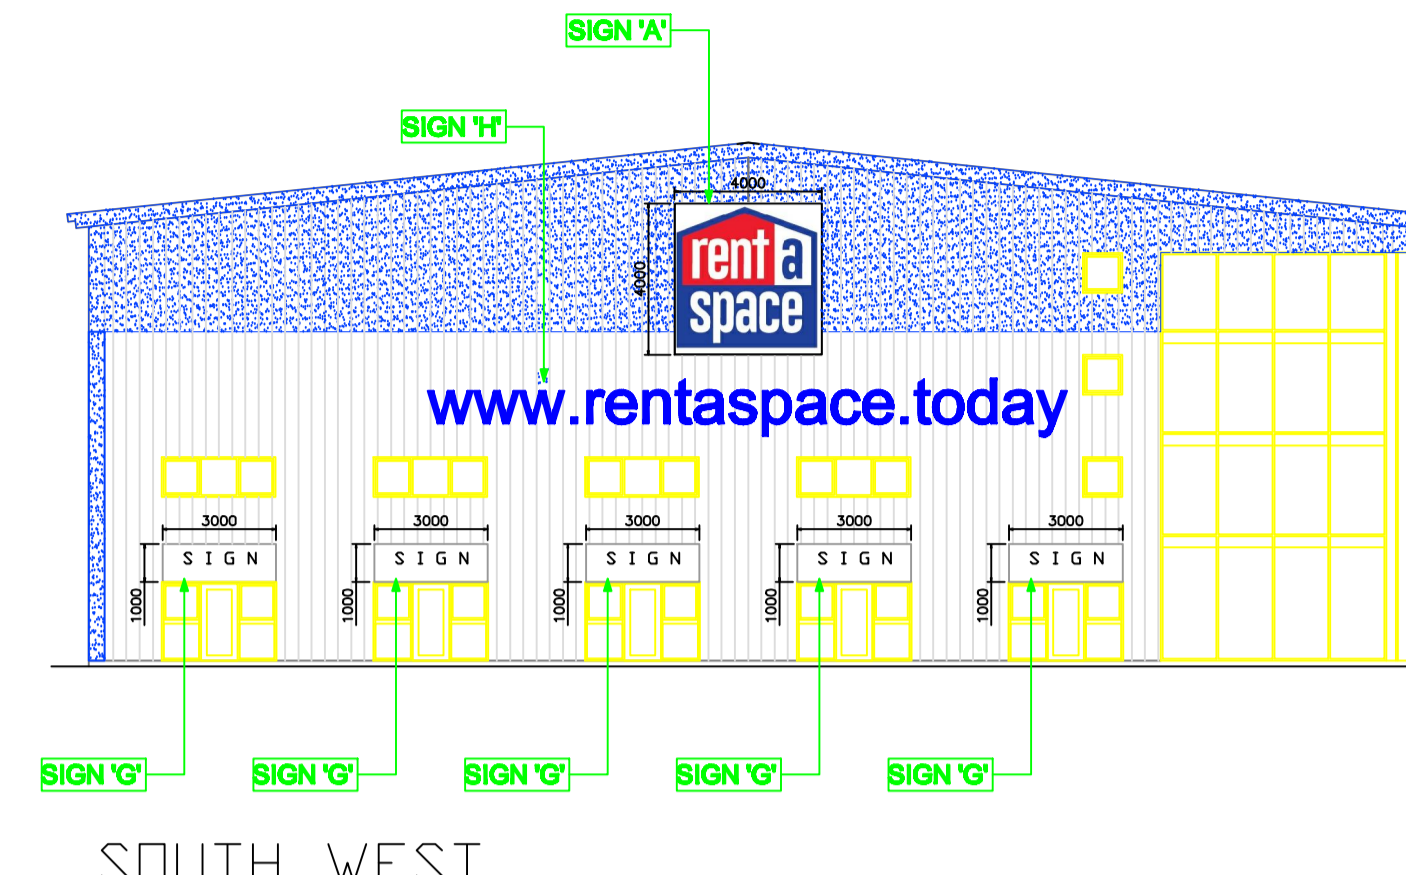


SOUTH WEST ELEVATION

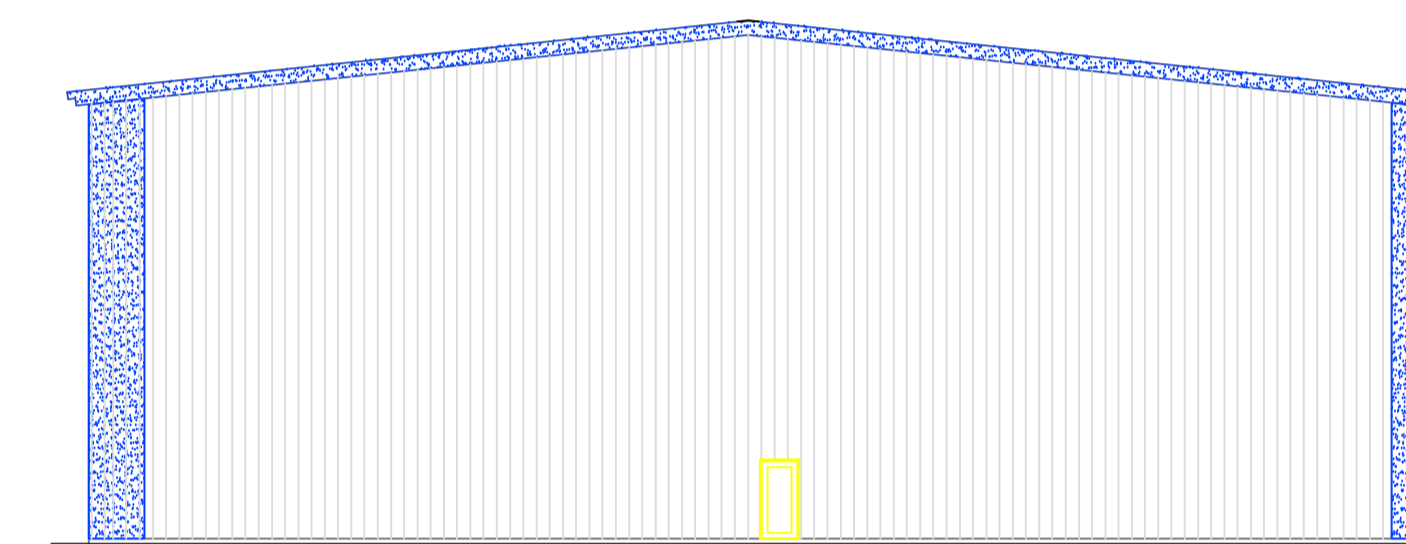

NORTH EAST ELEVATION

- SPECIFICATIONS**
- FASCIA SIGNS**
- SIGN 'A'** - 4000mm X 300mm DEEP
Internally illuminated aluminium extrusion flex face box sign with digital printed PVC face.
3 in number, 2 x Logo predominantly red, blue and white, 1 x Logo to be determined.
750 cd/m illuminance level.
Static.
- SIGN 'B'** - 8000mm X 2000mm X 6mm
DI-Bond with maximum height letters and symbols 1600mm.
Non illuminated.
- SIGN 'C'** - 2000mm X 2000mm X 6mm
DI-Bond logo predominantly red, blue and white.
Non illuminated.
- SIGN 'D'** - 4000mm X 1000mm X 300mm DEEP
Internally illuminated aluminium extrusion flex face box sign with digital printed PVC face.
Maximum height letters and symbols 800mm.
750 cd/m illuminance level.
Static.
- SIGN 'E'** - 4000mm X 1000mm X 6mm
DI-Bond with maximum height letters and symbols 800mm.
Non illuminated.
- SIGN 'F'** - 1000mm X 1000mm X 6mm
DI-Bond with maximum height letters and symbols 800mm.
Non illuminated.
- SIGN 'G'** - 3000mm X 1000mm X 6mm
DI-Bond with maximum height letters and symbols 800mm.
Non illuminated.
- SIGN 'H'** - 1200mm X 75mm DEEP
Acrylic LED lit individual letter modules.
Letters 1200mm
- SIGN 'I'** - 6000mm X 1000mm X 300mm DEEP
Internally illuminated aluminium extrusion flex face box sign with digital printed PVC face.
Maximum height letters and symbols 800mm.
Colourways undeclared.
750 cd/m illuminance level.
Static.
- SIGN 'J'** - 3000mm X 1000mm X 6mm
DI-Bond with maximum height letters and symbols 800mm.
Non illuminated.
- TOTEM SIGNS**
- SIGN 'K'** - 6000mm X 2000mm X 500mm DEEP
Internally illuminated flex face totem sign with digital printed PVC face.
Predominantly red, blue and white.
750 cd/m illuminance level.
Static.

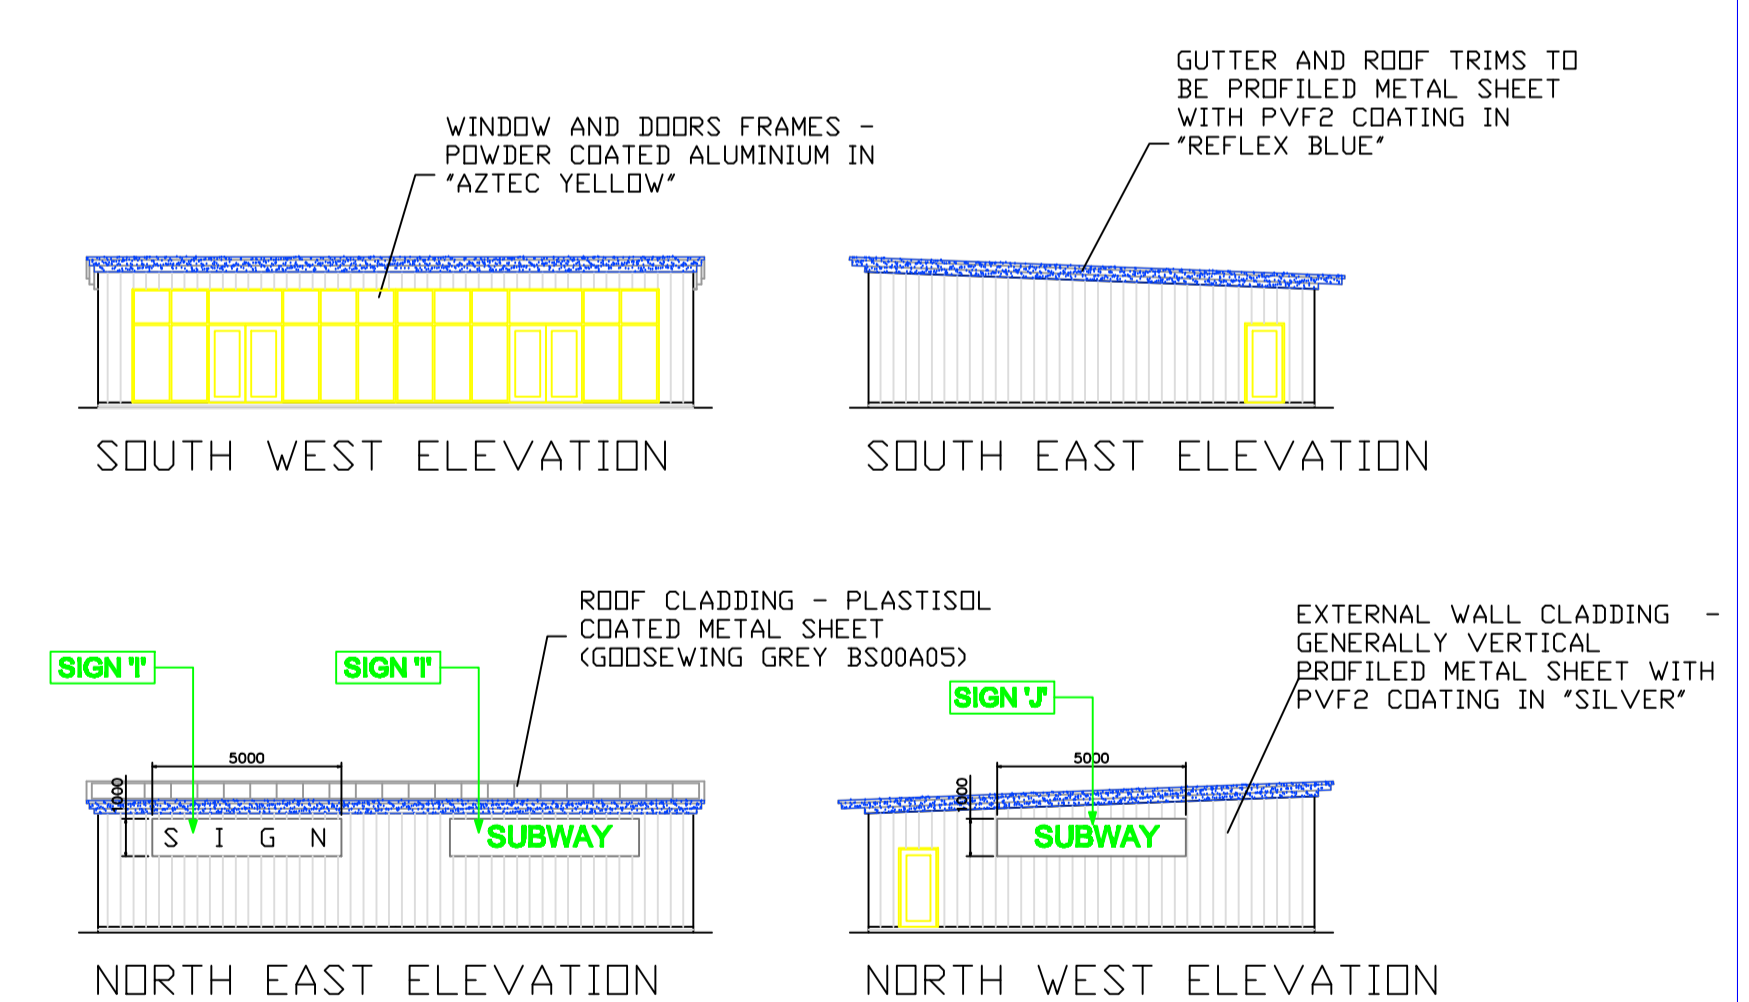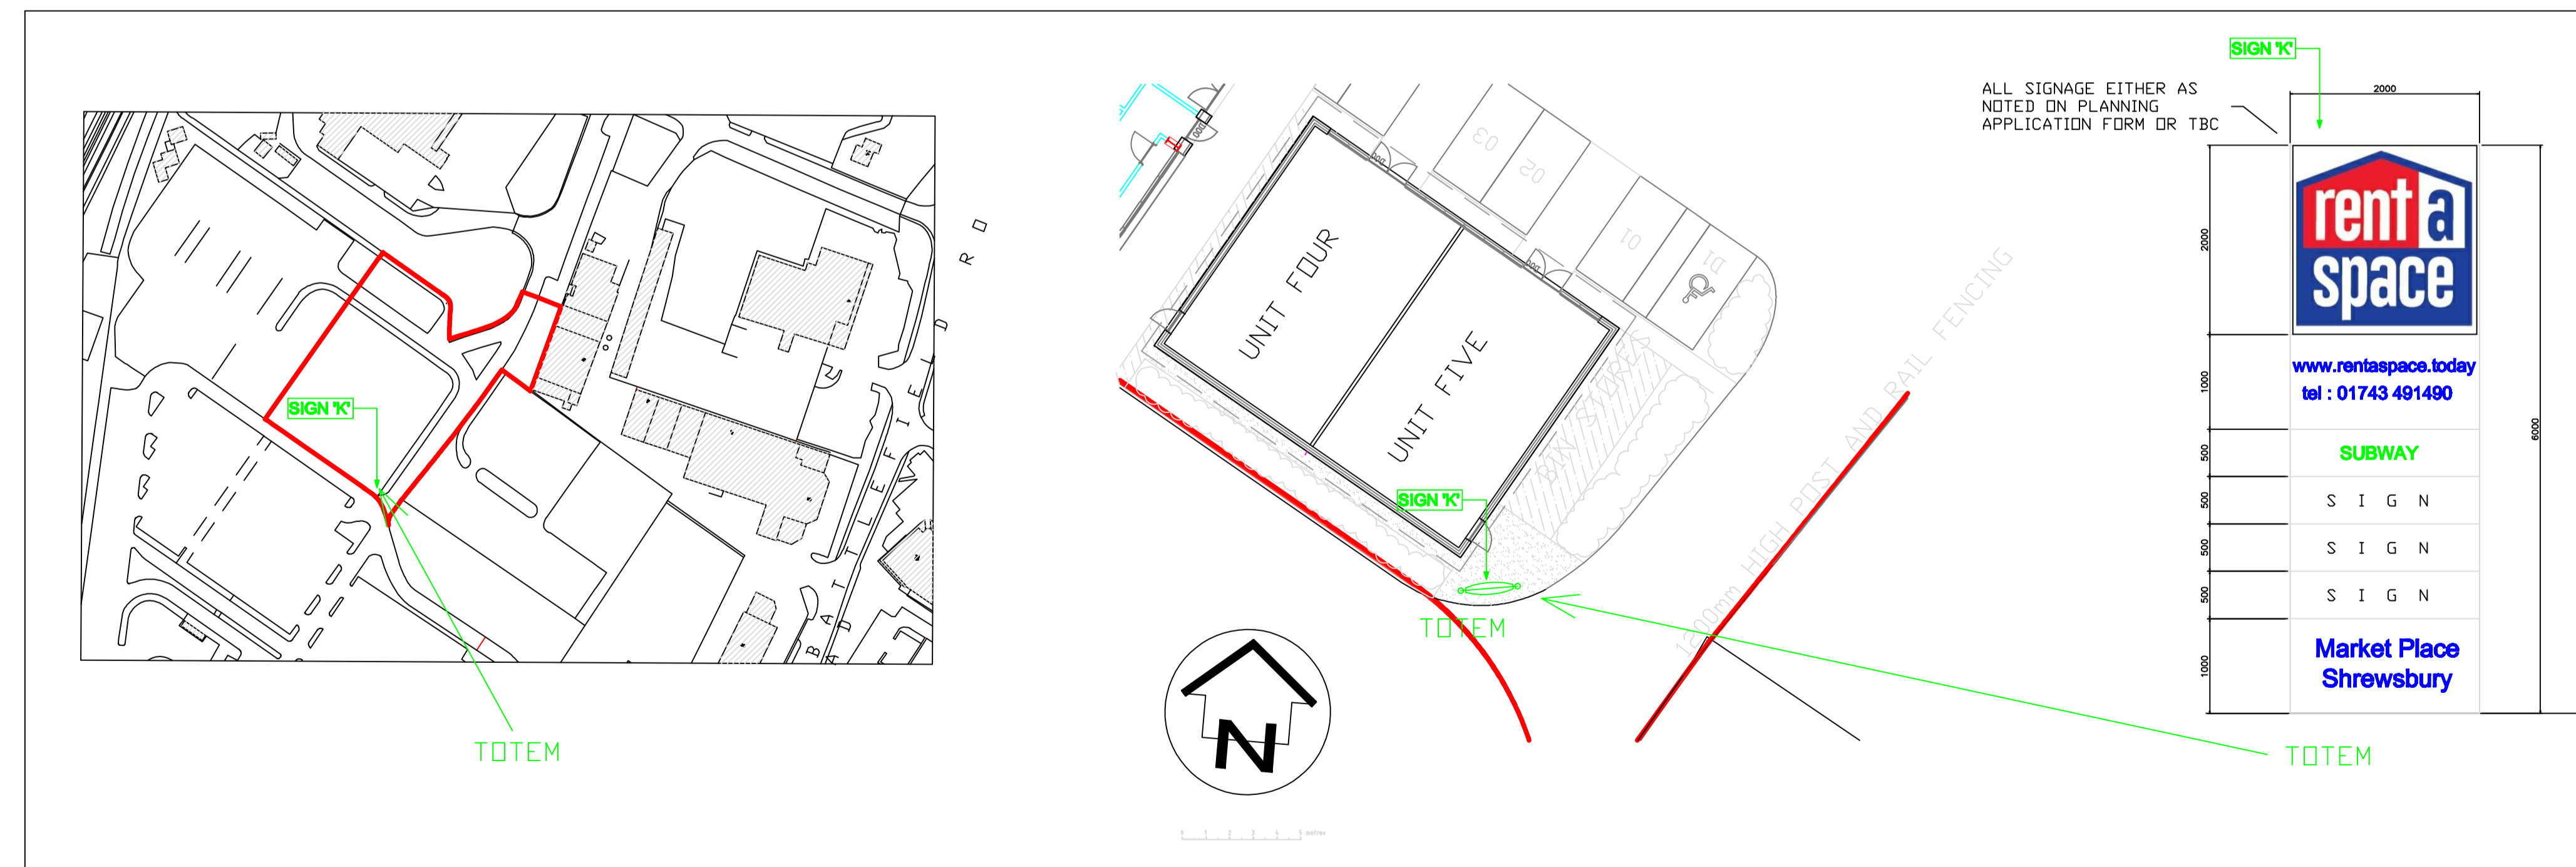

CUSTOMER APPROVAL

If the layout is acceptable please sign, date & return

SIGNED: _____

DATE: _____

	<p>COPYRIGHT: This drawing is confidential and is the property of ACTIVE SUPPLY & DESIGN. It must not be reproduced either wholly or in part, or handed to a third party, without written permission. Due to administration delays, the Local Authority will not be able to check calculations and design details in time to grant approval before the installation of the Mezzanine Floor in this case we require certain items to be modified to satisfy the purely local interpretation of the regulations. In the event of design details being modified by the Local Authority, the client will undertake to reimburse ACTIVE SUPPLY & DESIGN for any modifications as required over and above the quoted price for this project. Columns and building obstructions within units have not been taken into account when calculating the overall net lettable area of this installation. Active cannot be held responsible for any loss of lettable space due to these or any similar factors.</p>	<p>Partitioning</p> <p>Walling type: FLAT</p> <p>Unit height: T.B.C.</p> <p>Mezzanine floor: Yes</p>	<p>Ceiling Type</p> <p>Mesh roof: 3rd</p> <p>Soffit: NONE</p> <p>Fire rated ceiling: Yes</p>	<p>Colours</p> <p>Door leaves: T.B.C.</p> <p>Door frames: T.B.C.</p> <p>Skirting: T.B.C.</p> <p>Corner guards: T.B.C.</p>	<p>Options</p> <p>Roller Shutter Doors: Yes</p> <p>360mm colour matched skirting: Yes</p> <p>Corner guards: Yes</p> <p>45° chamfered corners: Yes</p> <p>Chicago slide bolt: Yes</p> <p>C501/C502 set: No</p>	<p>Site clear: T.B.C.</p> <p>Site smooth & level: T.B.C.</p> <p>Fork truck available: T.B.C.</p> <p>Working Hrs: T.B.C.</p>	<p>Site Address: SHREWSBURY</p> <p>Site Contact:</p>	<p>ACTIVE SUPPLY AND DESIGN (CDM) LTD The Mill House Crewe Green Road Crewe Cheshire CW1 5NW</p> <p>Tel: 01270 215200 Fax: 01270 215214 E-Mail: design@askactive.com</p>	<p>WORKING IN PARTNERSHIP FOR YOUR SELF STORAGE SOLUTION</p> <p>ACTIVE SUPPLY AND DESIGN</p> <p>Ground: Dwg No. 130612GD First: Issue: 23 Second: Scale: 1:200 Third: Date: 18/10/15 Fourth: Drawn by: G.N.D.</p>	
--	--	---	---	--	--	---	--	---	--	--