





Front Elevation

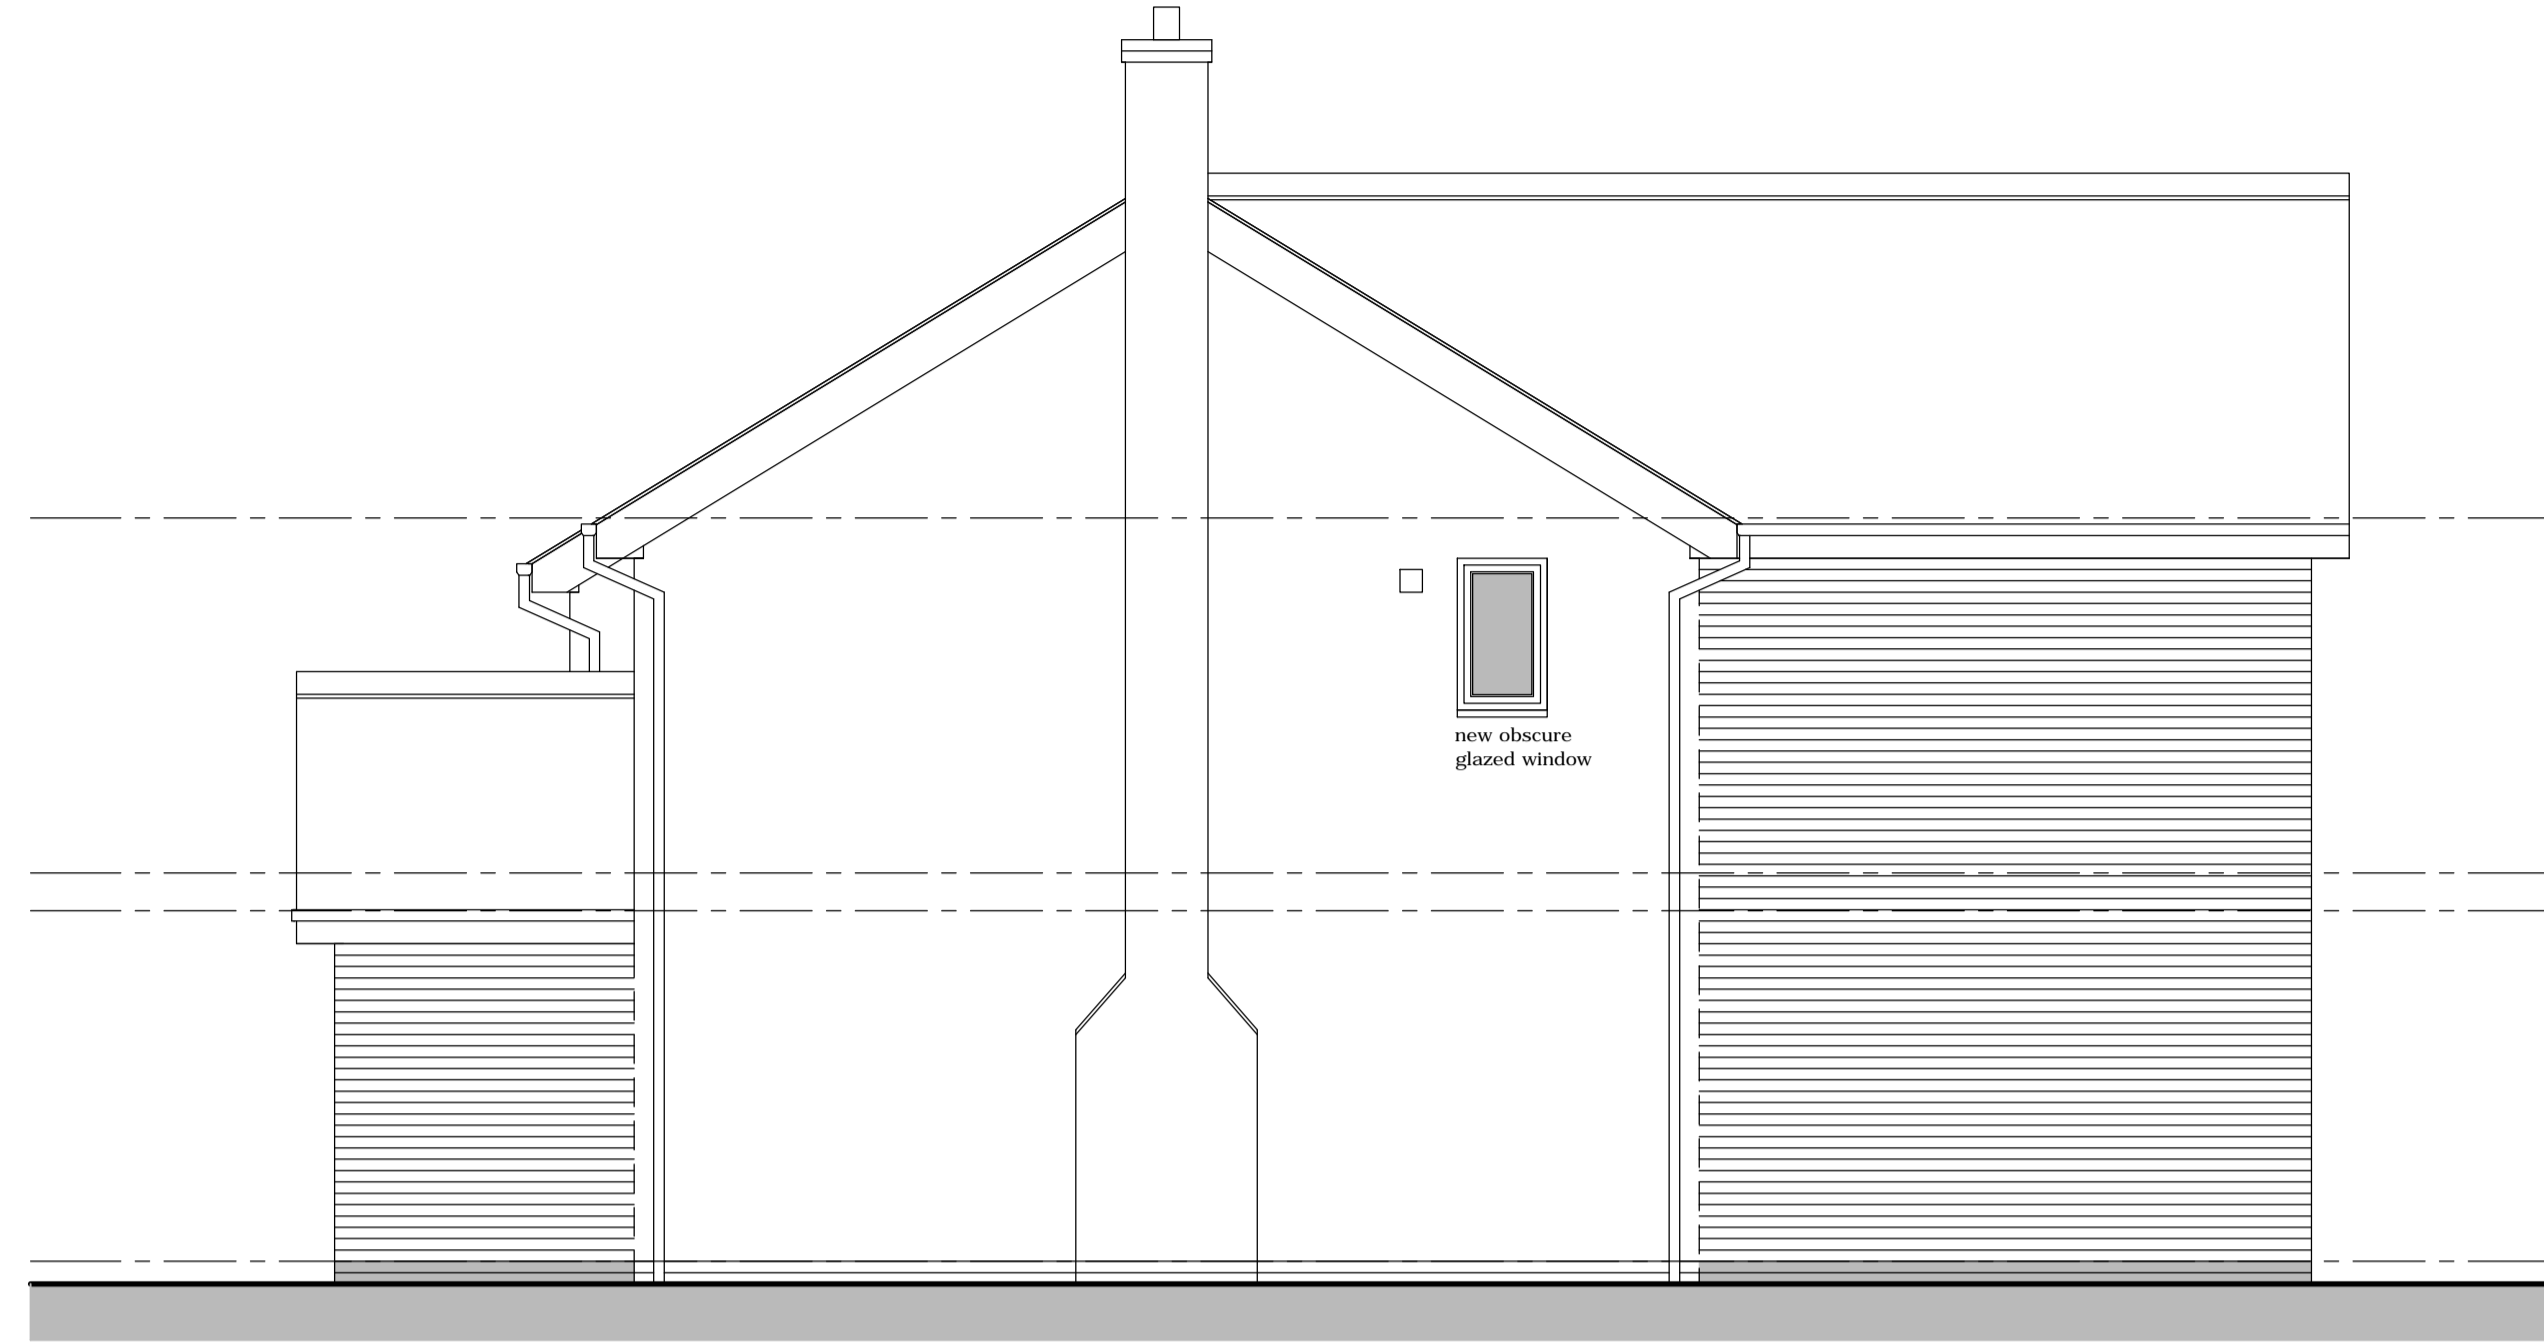


Side Elevation



Rear Elevation

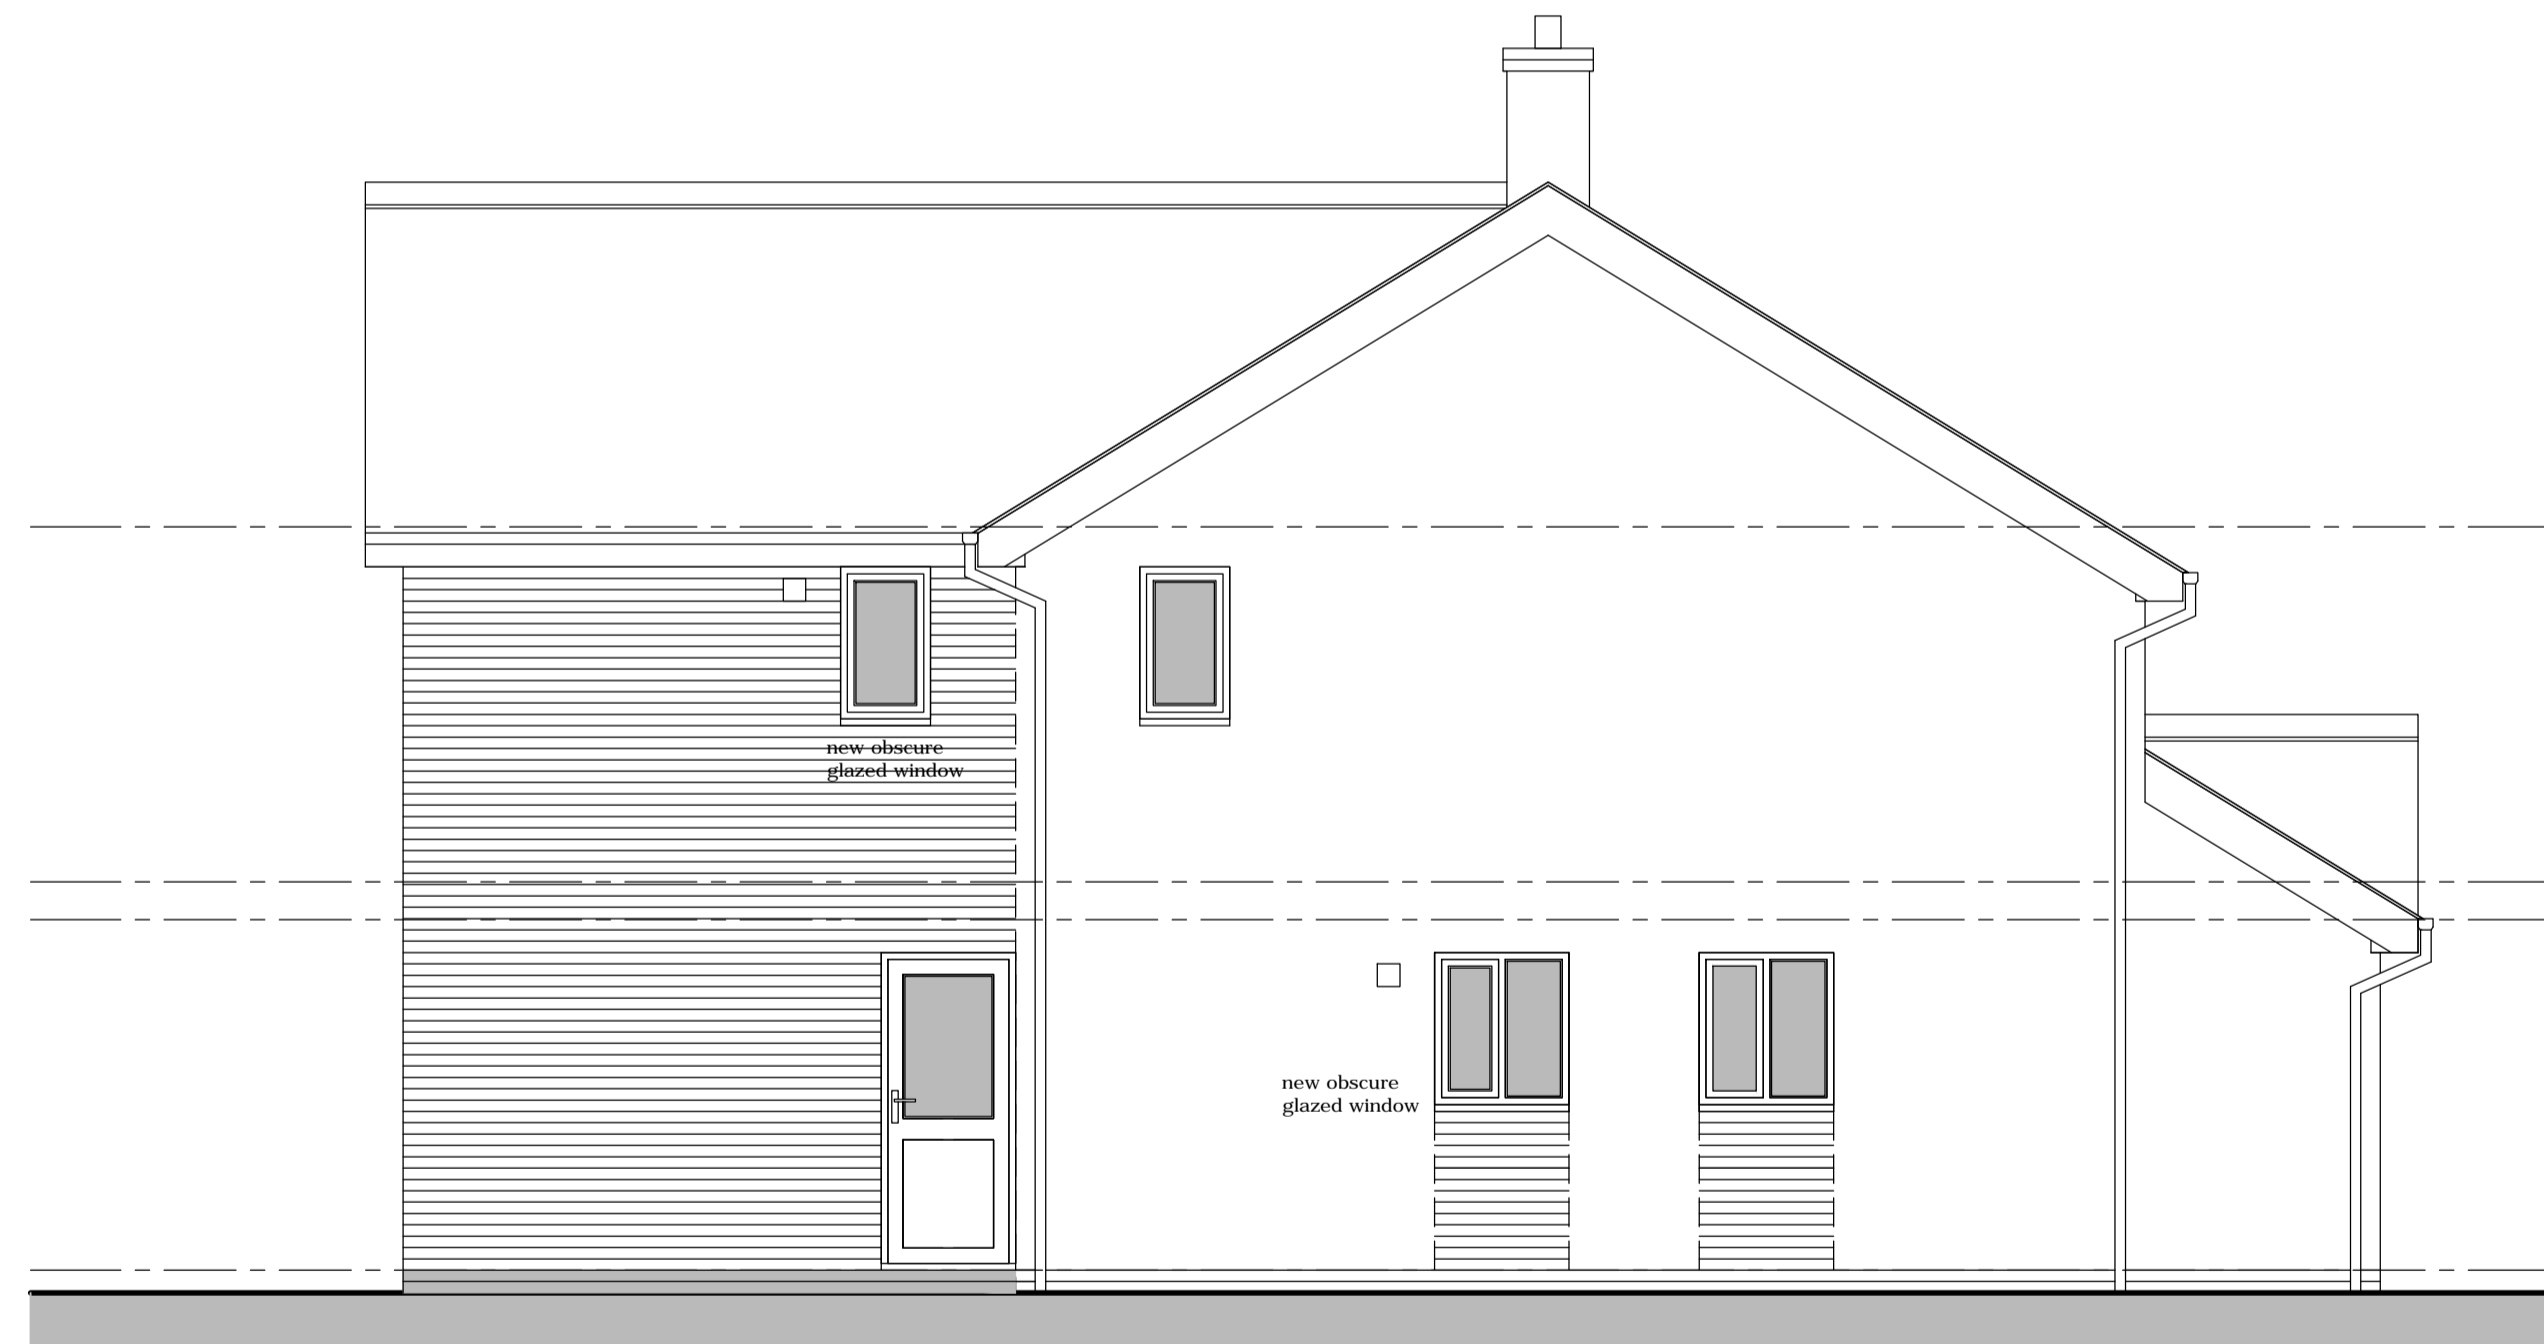

Side Elevation

 


Revisions:

-

Notes:

The copyright of this drawing belongs to Paul Hicking Associates and shall not be reproduced without their written consent. Do not scale from this drawing.

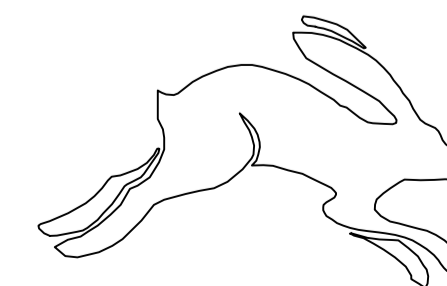

Paul Hicking Associates

12 Beaurepaire Crescent  
Belper  
Derbyshire  
DE56 1HR  
T : 07856 729813  
E : paul@hicking.plus.com

**1, Drakemyre Close, Arnold  
Plans as Proposed**

Drawing No:

**2144 - 04**

Revision: Scale:

1:50 @ A1

Status:

Planning

