



NOTES

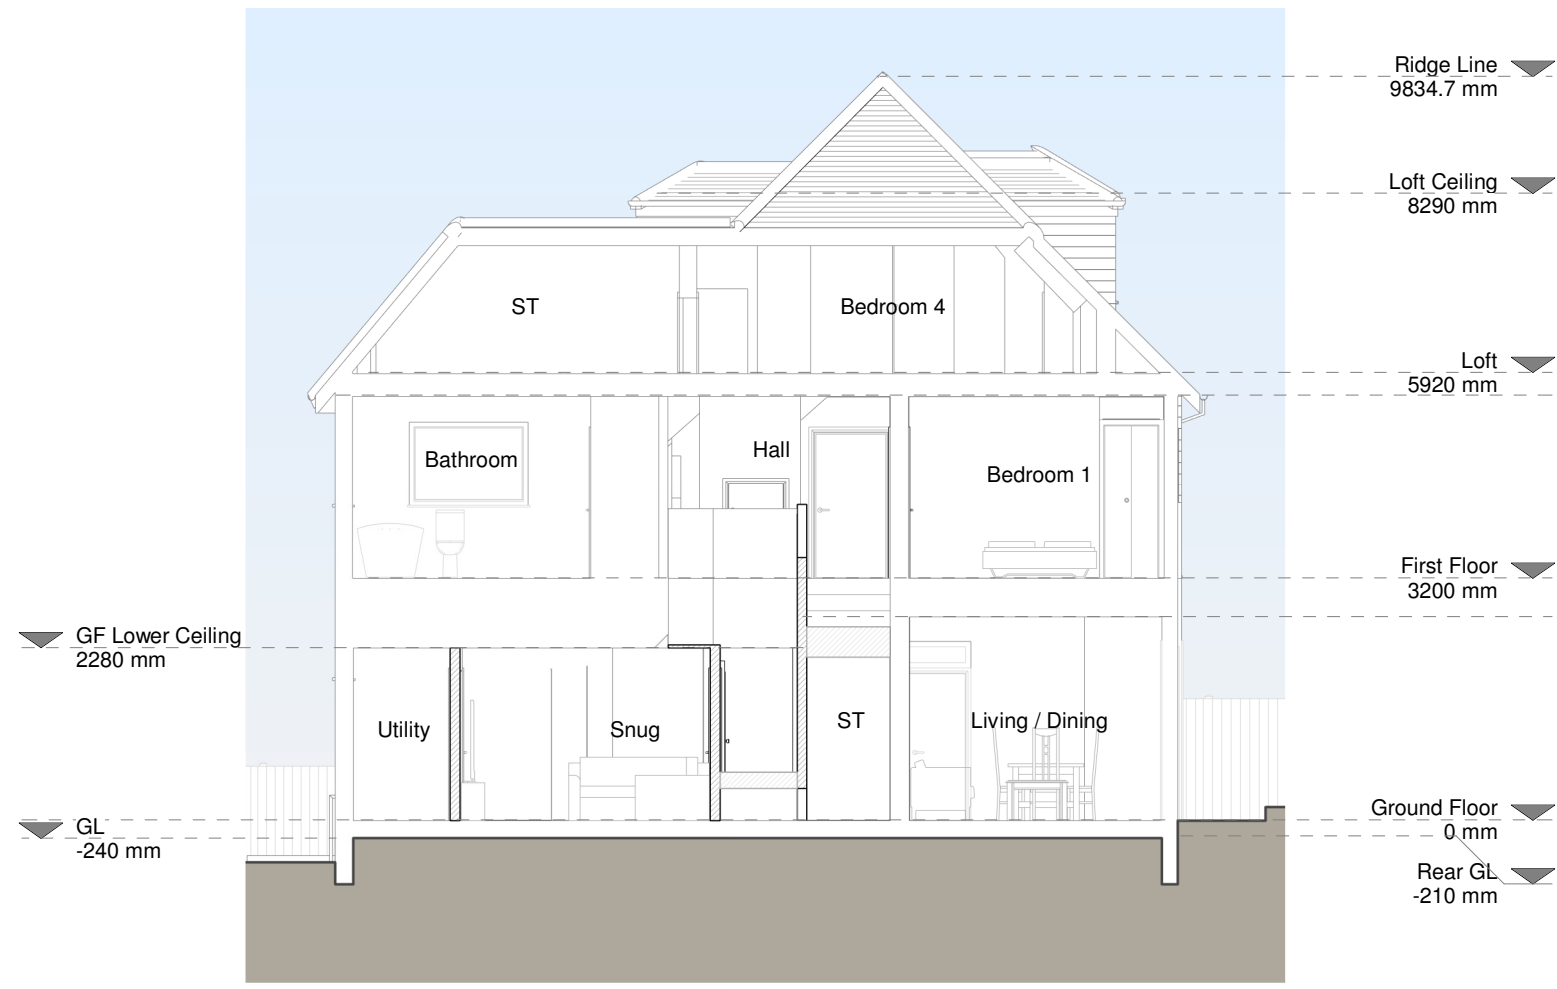

Section A - A

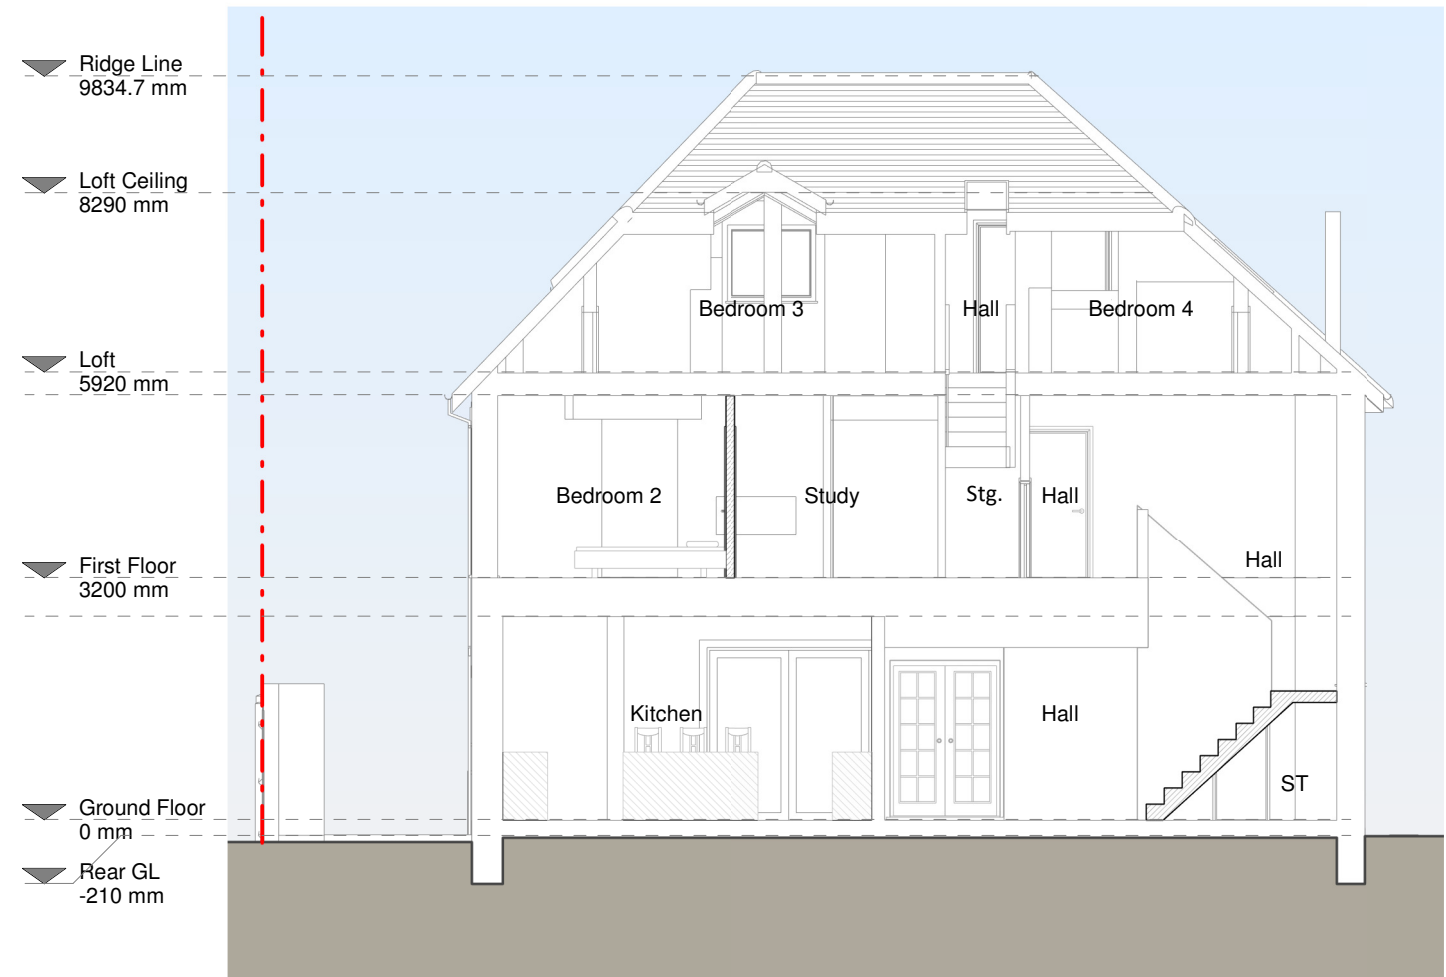

Section B - B

Revision

| Rev | Notes | Date |
|-----|----------------|------------|
| A | Planning Issue | 11/06/2021 |
| | | |
| | | |
| | | |
| | | |
| | | |

KEY

-  Existing walls
-  Proposed walls
-  Existing removed
-  Boundary line
-  Level line
-  1.5m head height
-  1.8m head height

JOB TITLE

Proposed front porch, facade alterations, internal alterations, floor plan redesign and all associated works at Gleswith Sea View Road

STATUS

Planning Drawings

DRAWING TITLE

Proposed Section

CLIENT

Ali Mabey

SCALE

1 : 100 at A3

DATE

June 2021

DRAWN

PC

CHECKED

UK

