

NOTES



Revision

Rev	Notes	Date
A	Planning Issue	11/06/2021

KEY

- Existing walls
- Boundary line
- Existing furniture
- Level line
- 1.5m head height
- 1.8m head height

JOB TITLE

Proposed front porch, facade alterations, internal alterations, floor plan redesign and all associated works at Gleswith Sea View Road

STATUS

Planning Drawings

DRAWING TITLE

Existing Floor Plan

CLIENT

Ali Mabey

SCALE

1 : 100 at A3

DRAWN

AR


DATE

June 2021

CHECKED

MF

DRAWING NO. B81752 - 1100 A

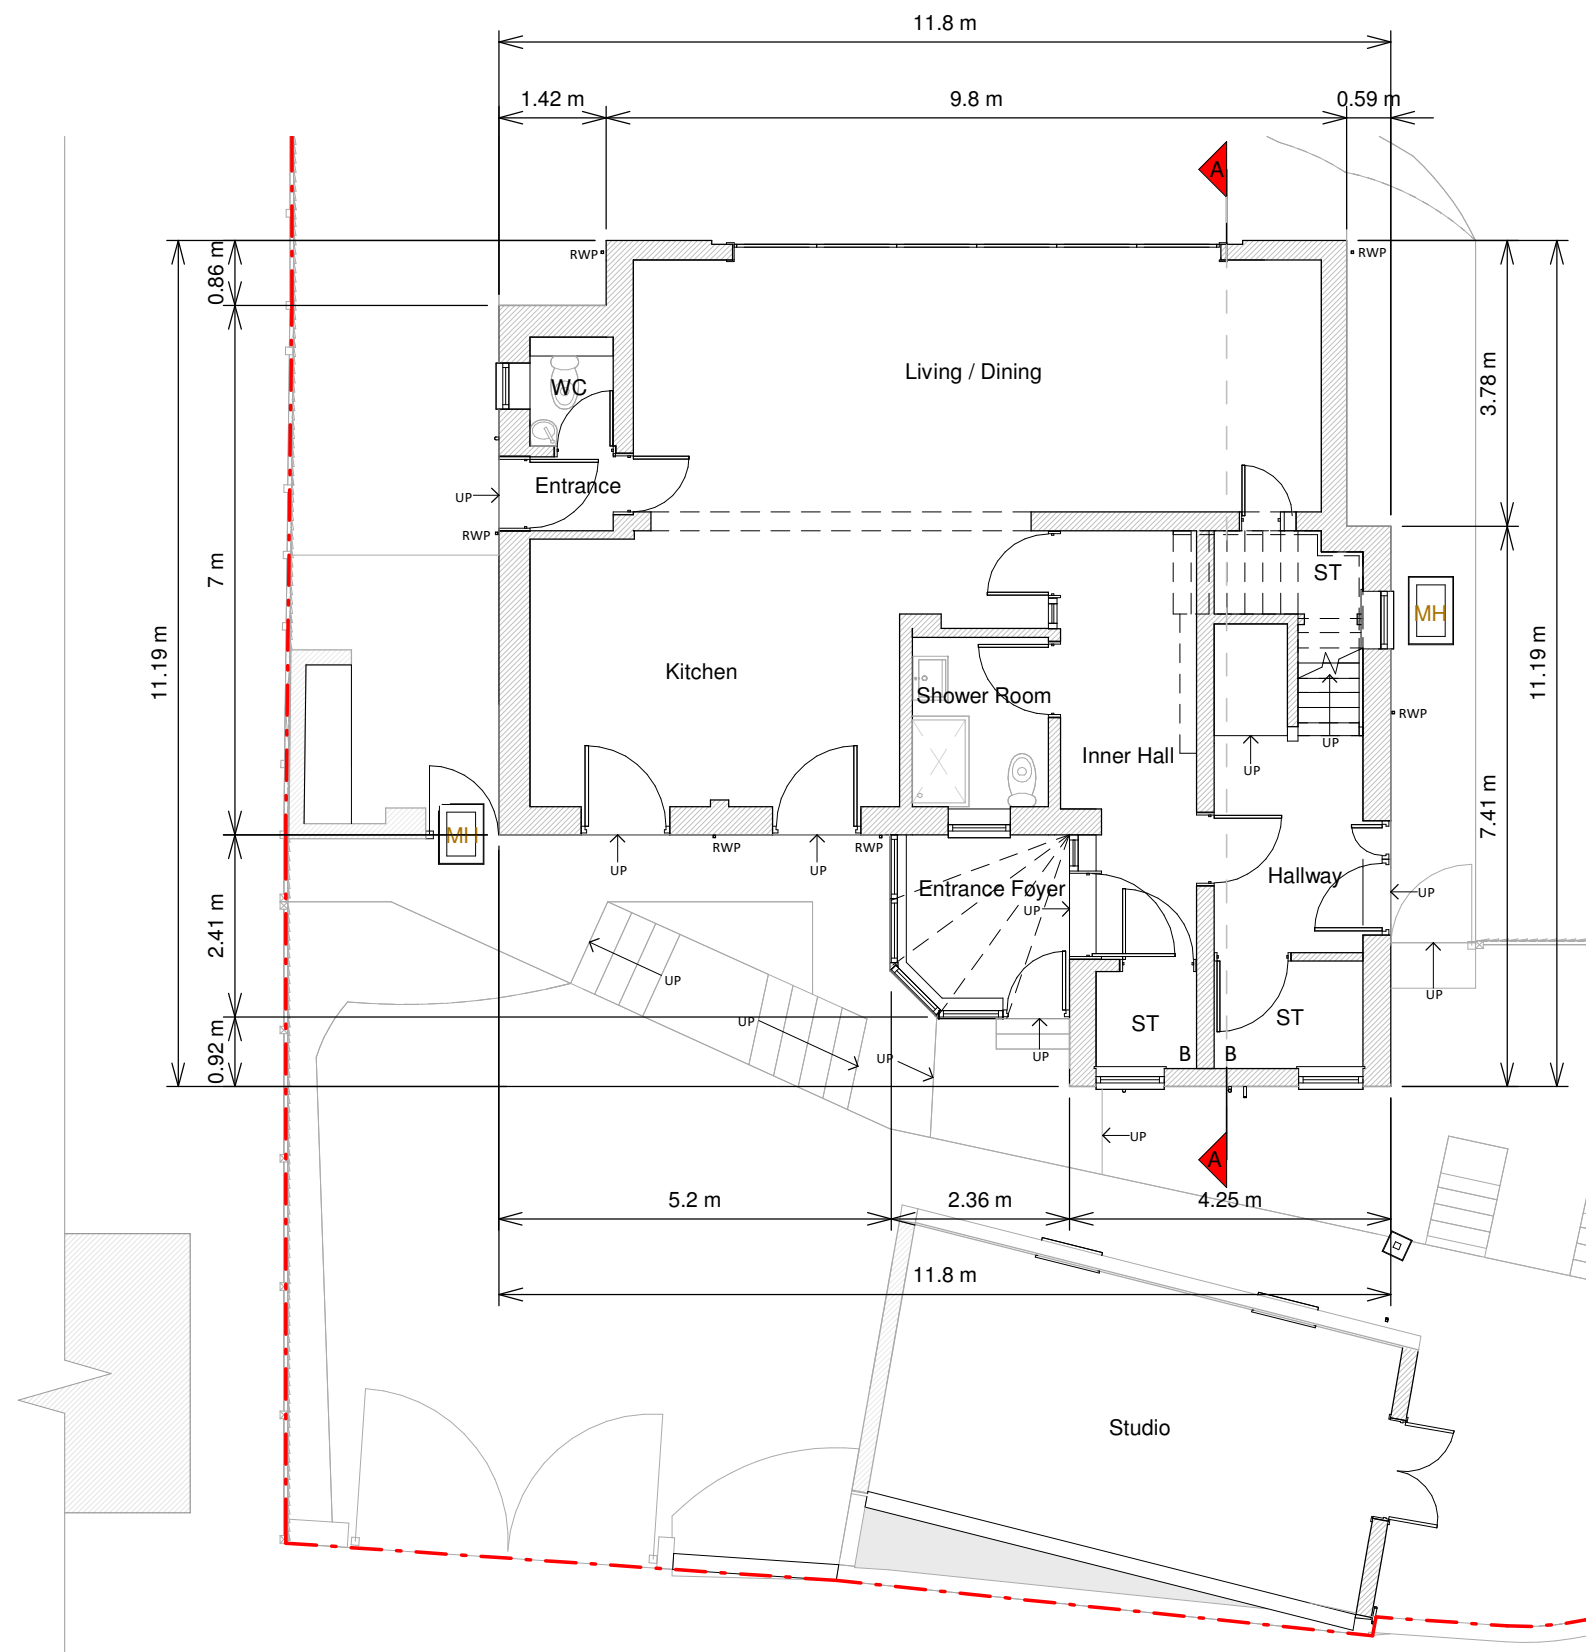

Ground Floor Plan

