

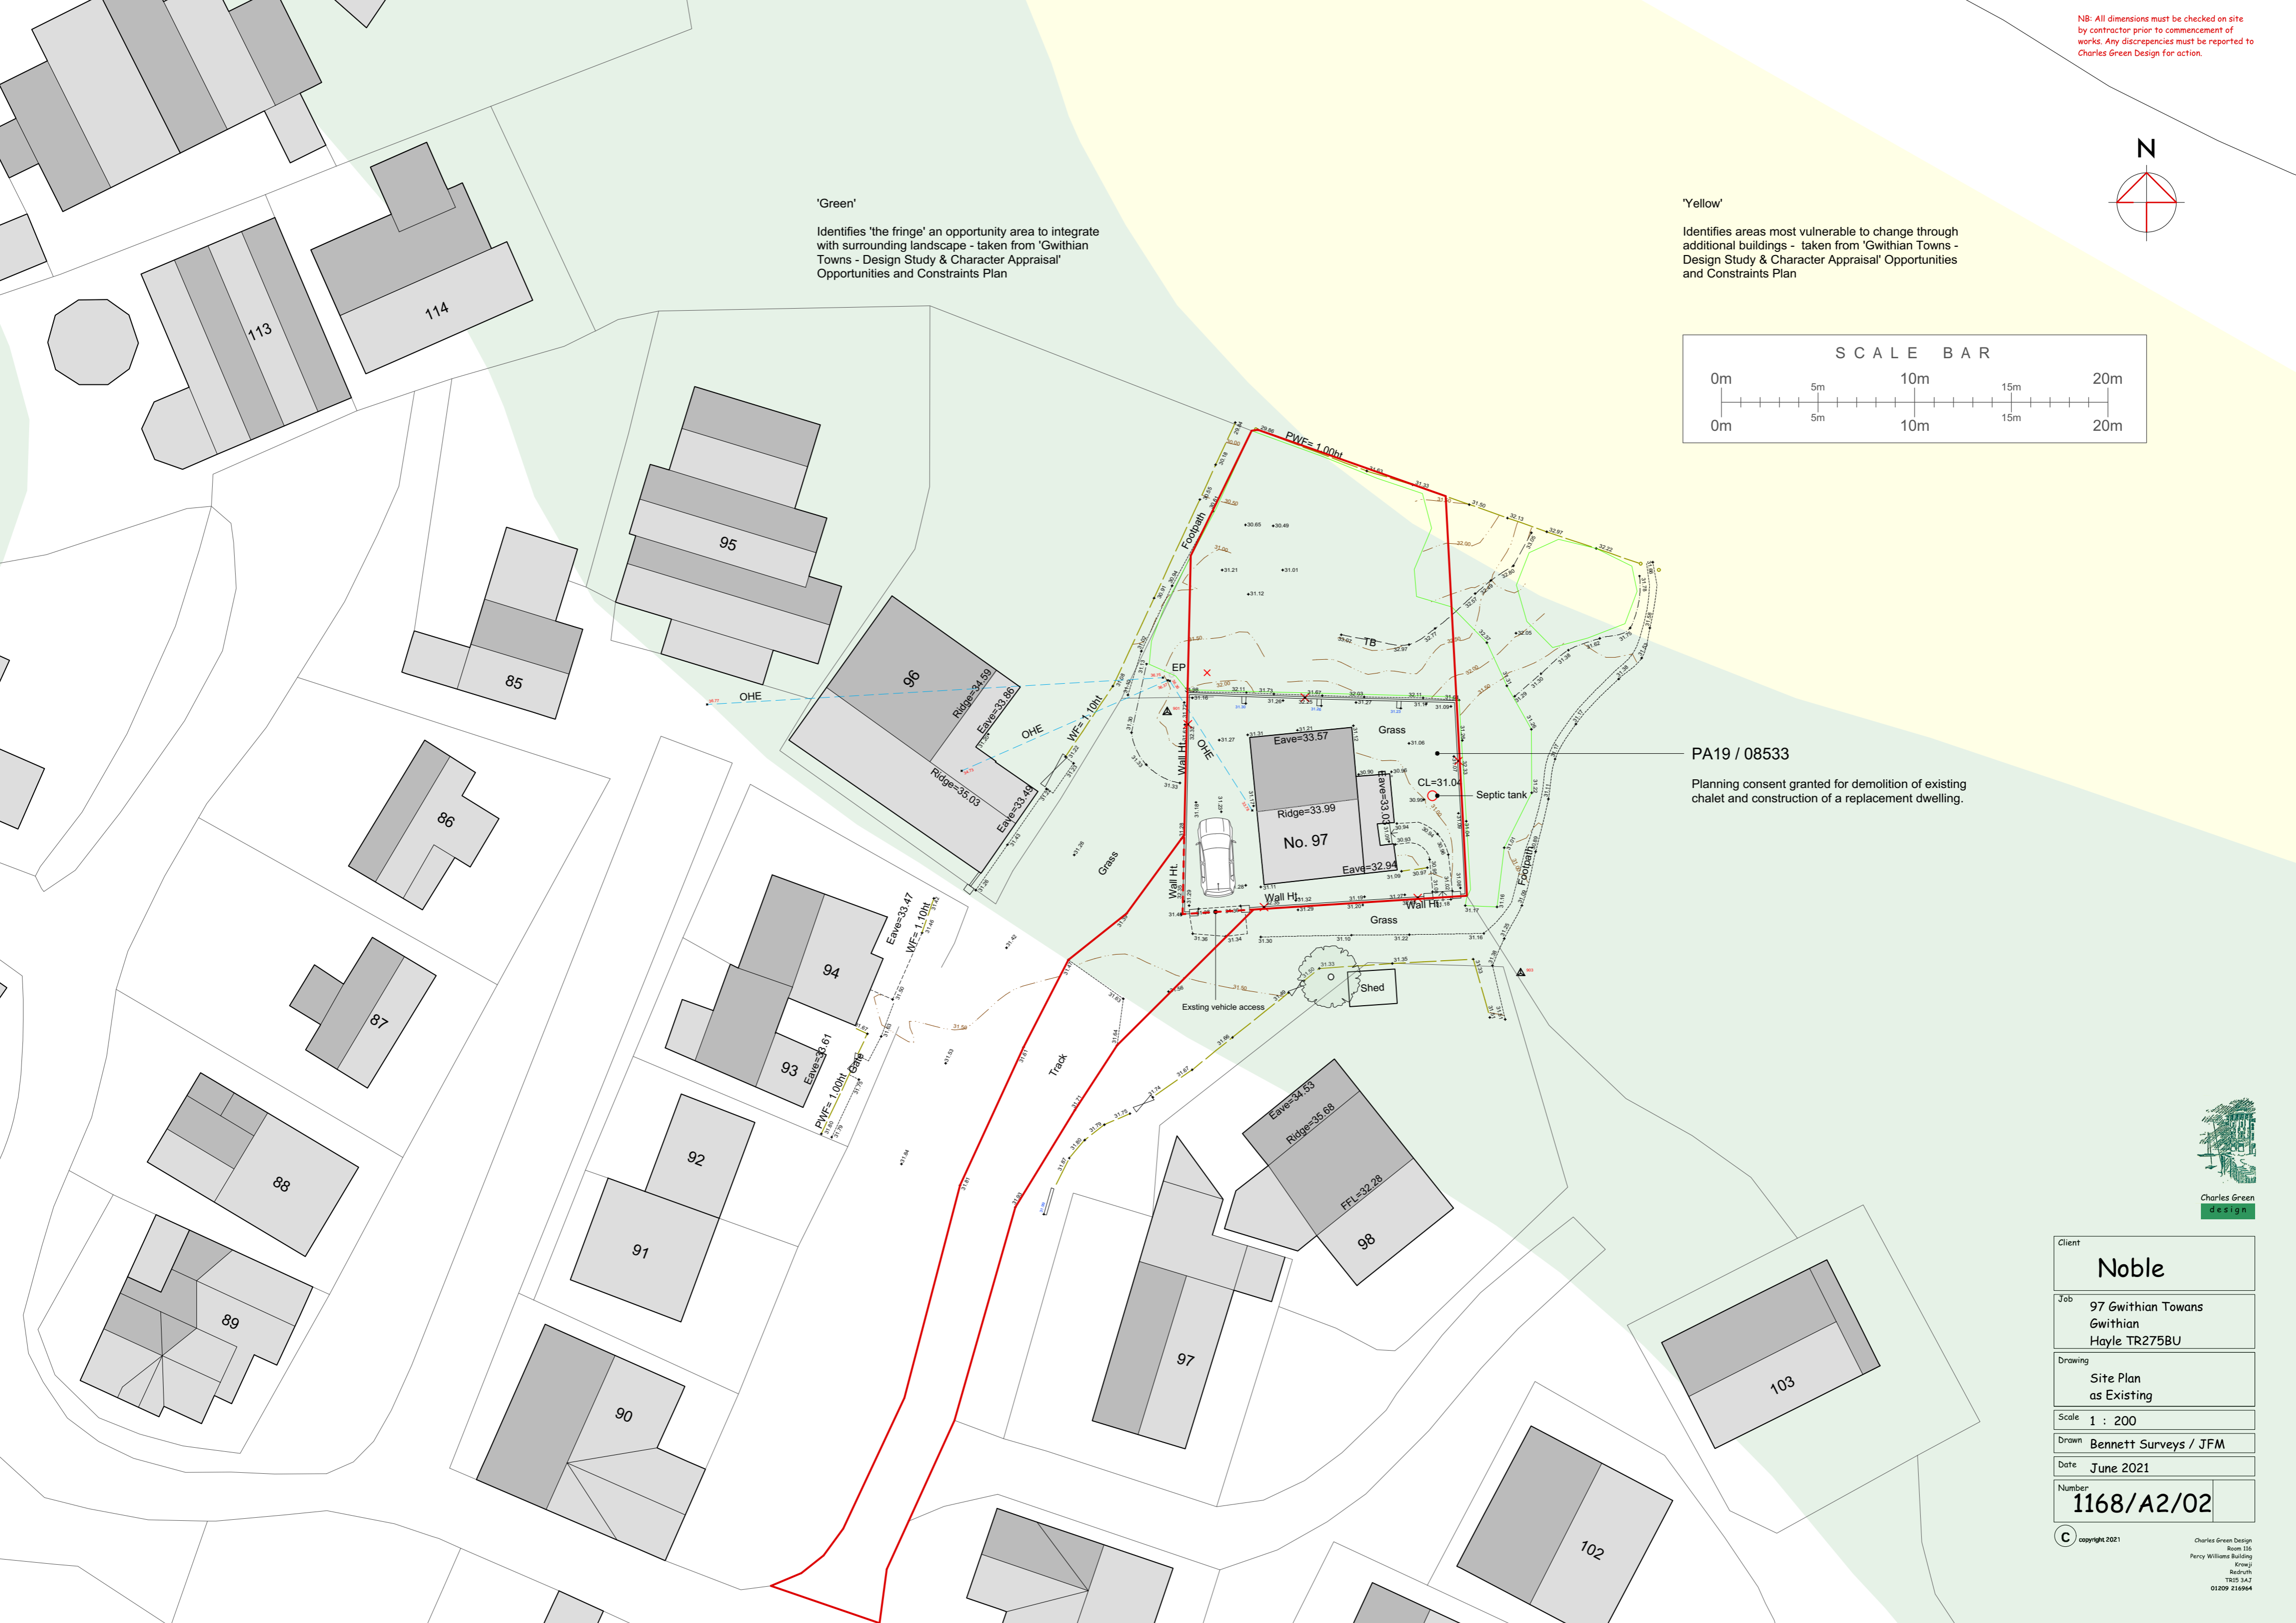


'Green'
Identifies 'the fringe' an opportunity area to integrate with surrounding landscape - taken from 'Gwithian Towns - Design Study & Character Appraisal' Opportunities and Constraints Plan

'Yellow'
Identifies areas most vulnerable to change through additional buildings - taken from 'Gwithian Towns - Design Study & Character Appraisal' Opportunities and Constraints Plan

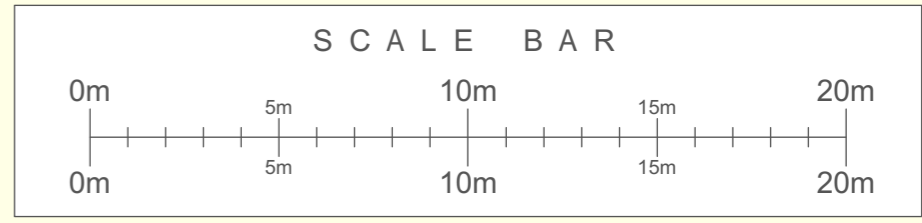

PA19 / 08533
Planning consent granted for demolition of existing chalet and construction of a replacement dwelling.

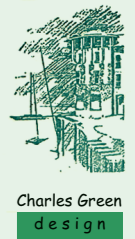

| | |
|---------|--|
| Client | Noble |
| Job | 97 Gwithian Towns Gwithian Hayle TR275BU |
| Drawing | Site Plan as Existing |
| Scale | 1 : 200 |
| Drawn | Bennett Surveys / JFM |
| Date | June 2021 |
| Number | 1168/A2/02 |