


Key Elevation

**NOTES:**  
 Do not scale off this drawing.  
 Drawings are indicative only.  
 All site dimensions shown are based upon either those taken from the local Ordnance Survey or information supplied to us by others. Forge Architects and Surveyors Ltd accept no responsibility for the accuracy of any site information conveyed in these drawings and it should not be relied upon as being accurate.  
 This drawing and design is the copyright of Forge Architects and Surveyors Ltd and is not to be used for any purpose without their written consent.

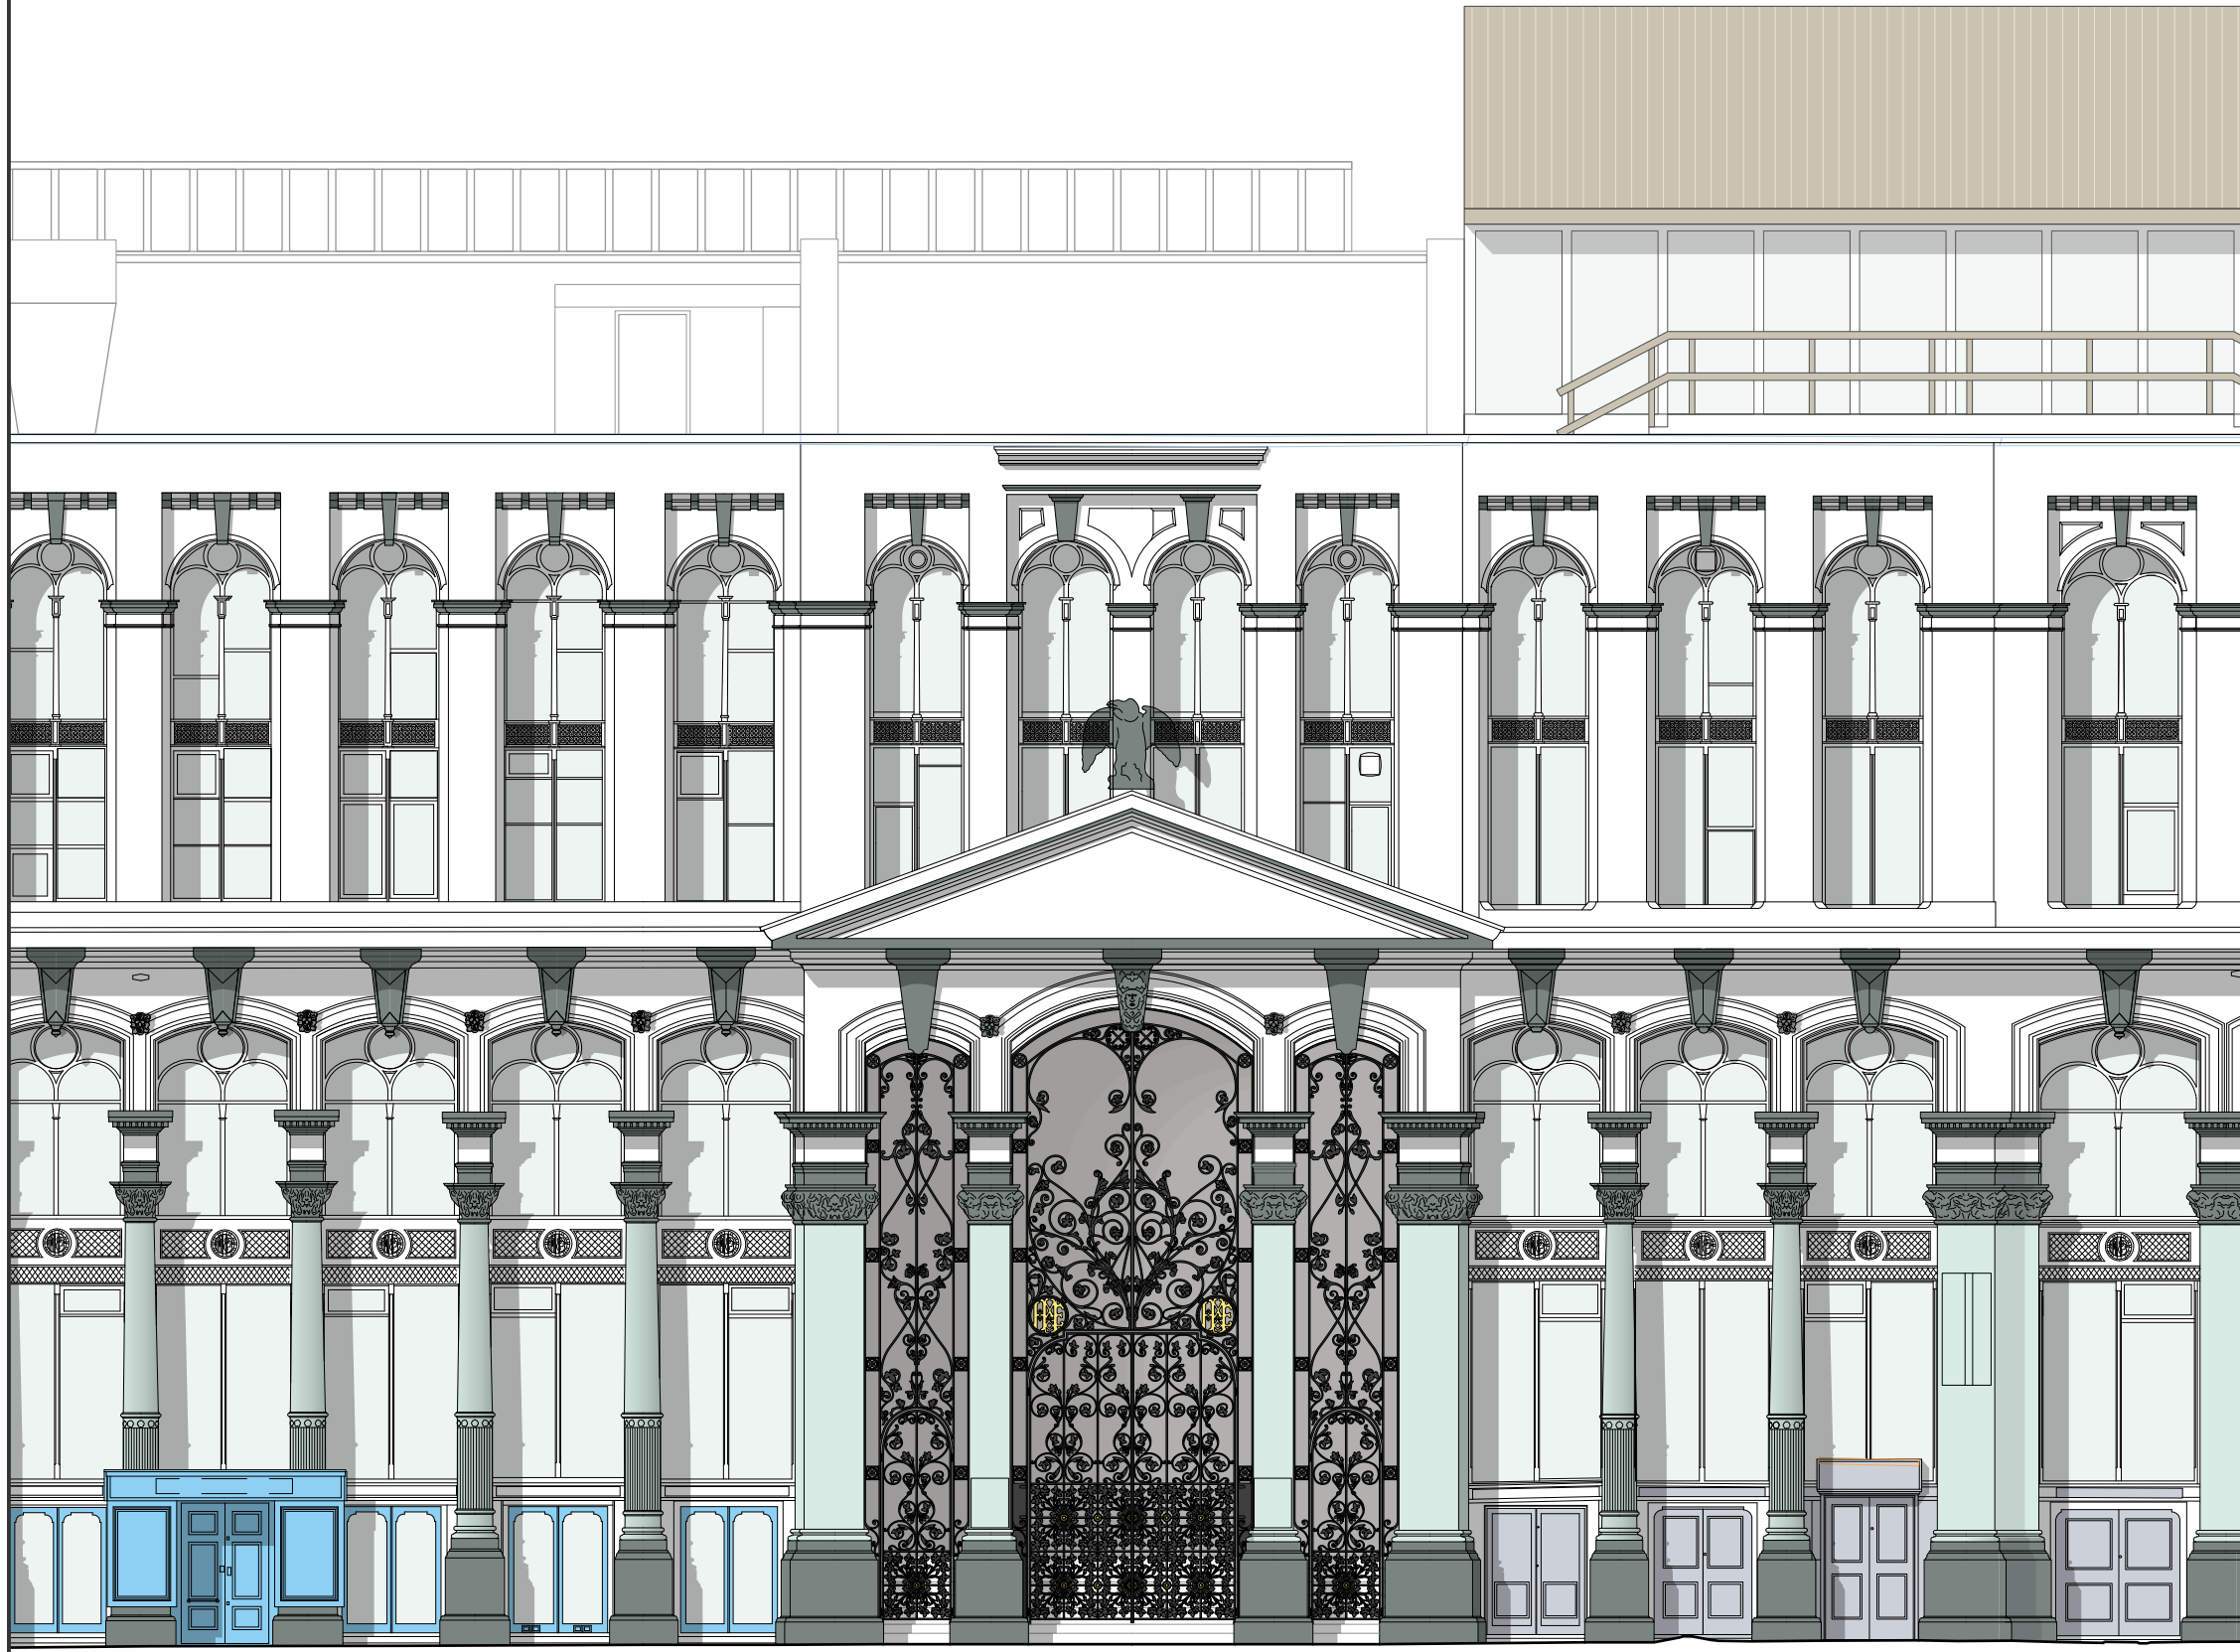

1 Bay Study - Existing front elevation portico  
 Scale: 1:100



<b>PLANNING</b>	
<b>FORGEARCHITECTS</b>	
6-8 Cole Street London SE1 4YH	0207 378 7782 :T forge@forgearchitects.co.uk :E www.forgearchitects.co.uk :w
Project: The Hop Exchange Infill	
Client: The Peer Group	
Drawing: Bay study - Existing	
Drawing Number:	Rev:
1403_E_111	
Date: March 2021	Scale: Varies@A3