




1
Front Elevation
Scale 1:100

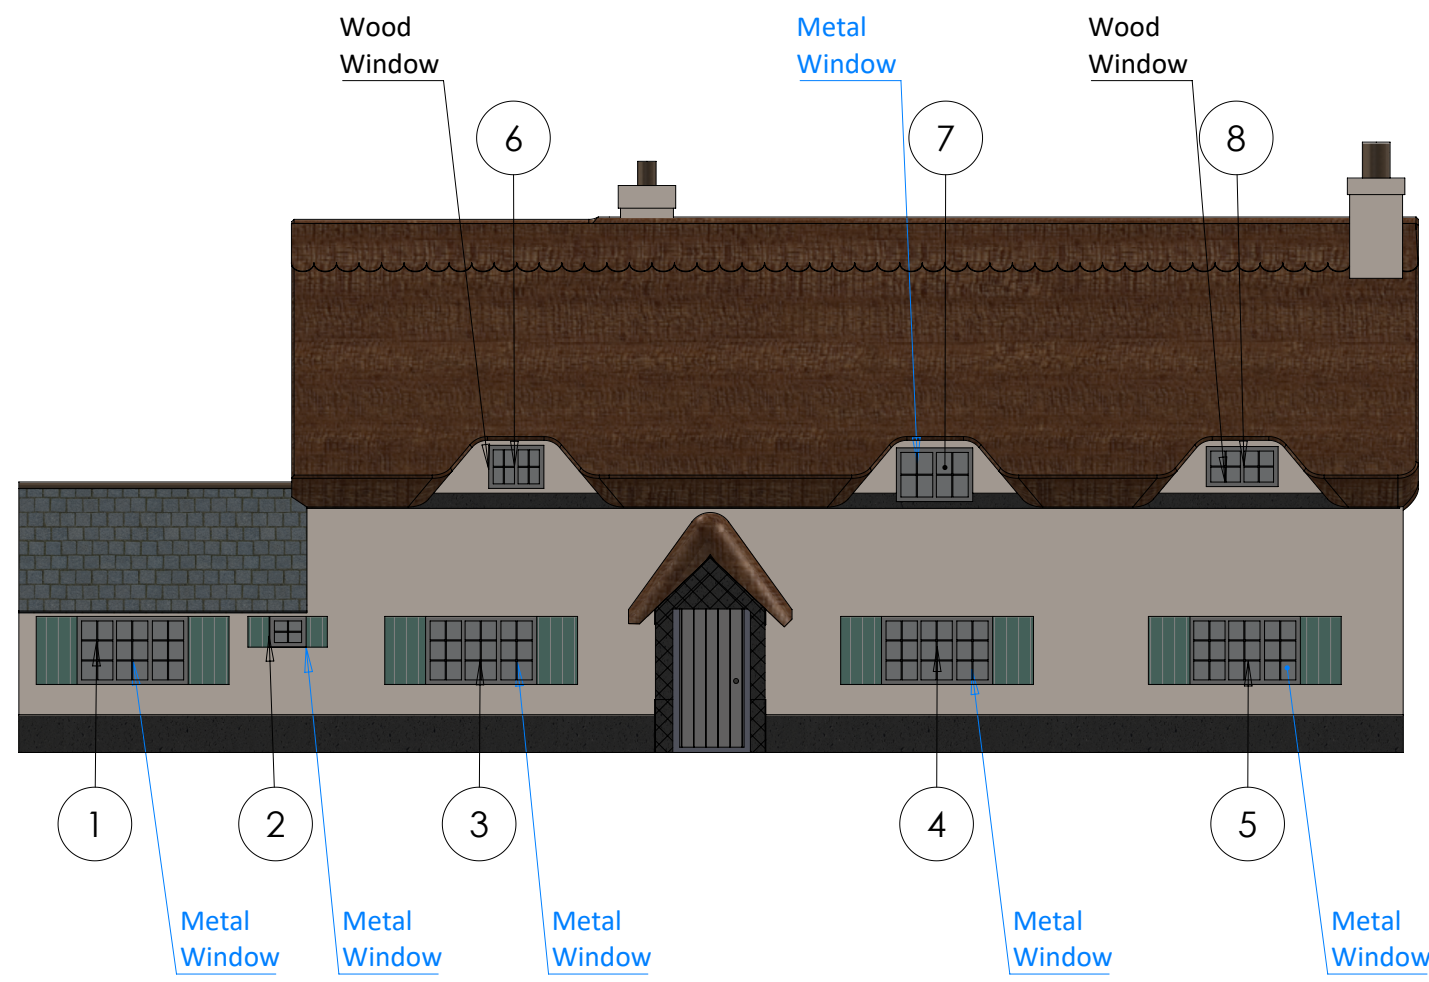


2
Side Elevation
Scale 1:100

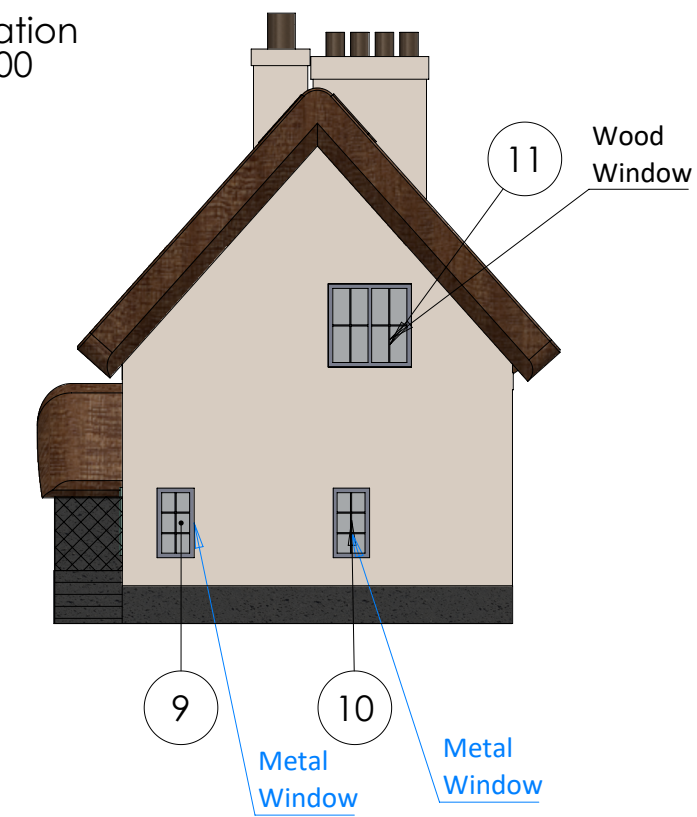


3
Back Elevation
Scale 1:100

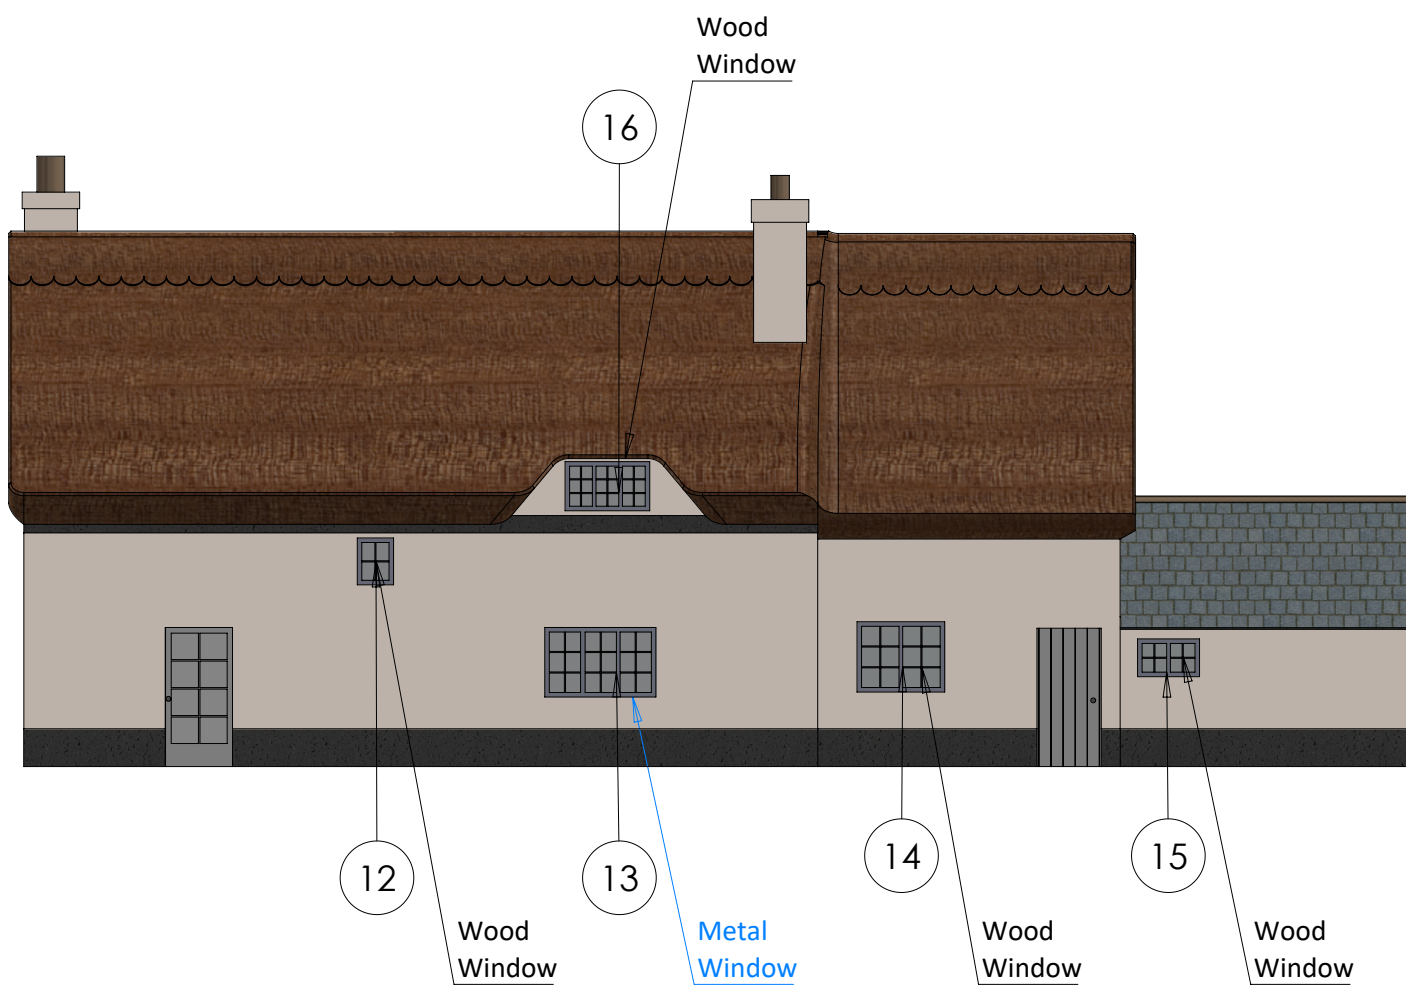

4
Side Elevation
Scale 1:100

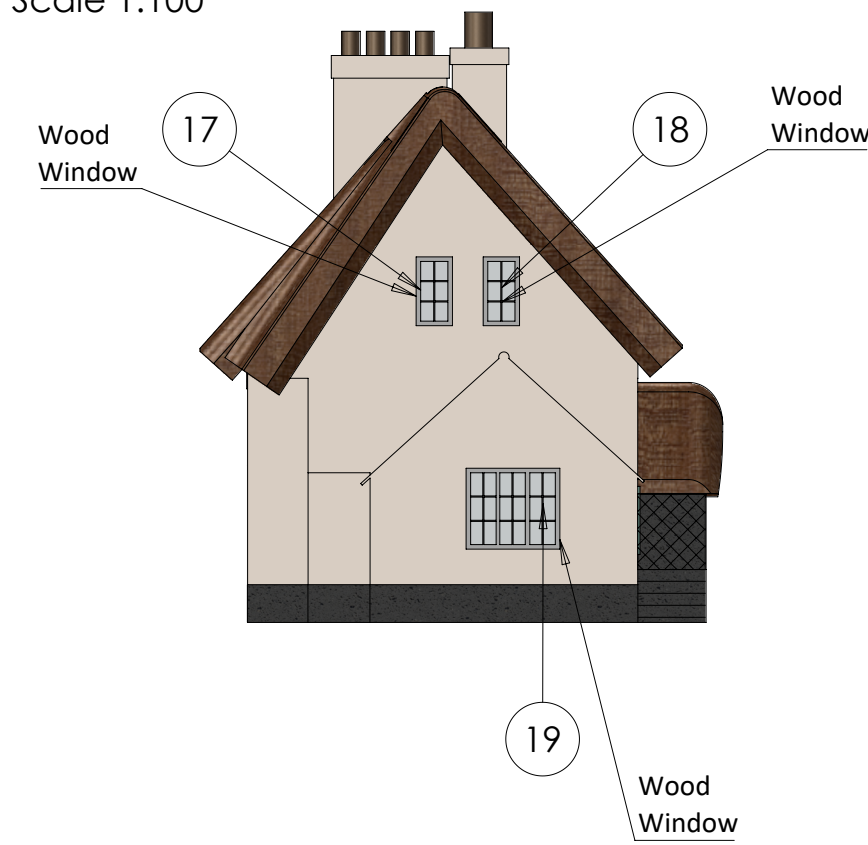

Scale Bar:
1:100

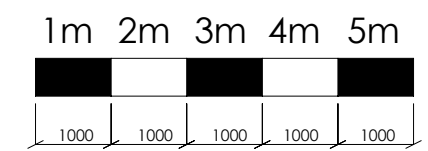

* DO NOT SCALE WHEN PRINTING.
PRINT "ACTUAL SIZE" AND NOT "FIT TO PAGE"

DRAWINGS NOT FOR CONSTRUCTION
DIMENSIONS ARE INDICATIVE
WALL THICKNESS CAN VARY.
DRAWINGS ARE PLANNING DRAWINGS.
CUSTOMER RESPONSIBILITY TO APPROVE PLANS.
ANY DIMENSIONS TO BE CHECKED ON SITE.

BAYLISS-JONES SOLUTIONS
PLANNING DRAWINGS

Date:
04/05/2021

Revision:
01

Job:
6 Main Street
Rempstone
Loughborough
LE12 6RH

DWG NAME:
Existing Plan

A2

SCALE: AS STATED

DO NOT SCALE DRAWING