




1  
Front Elevation  
Scale 1:100

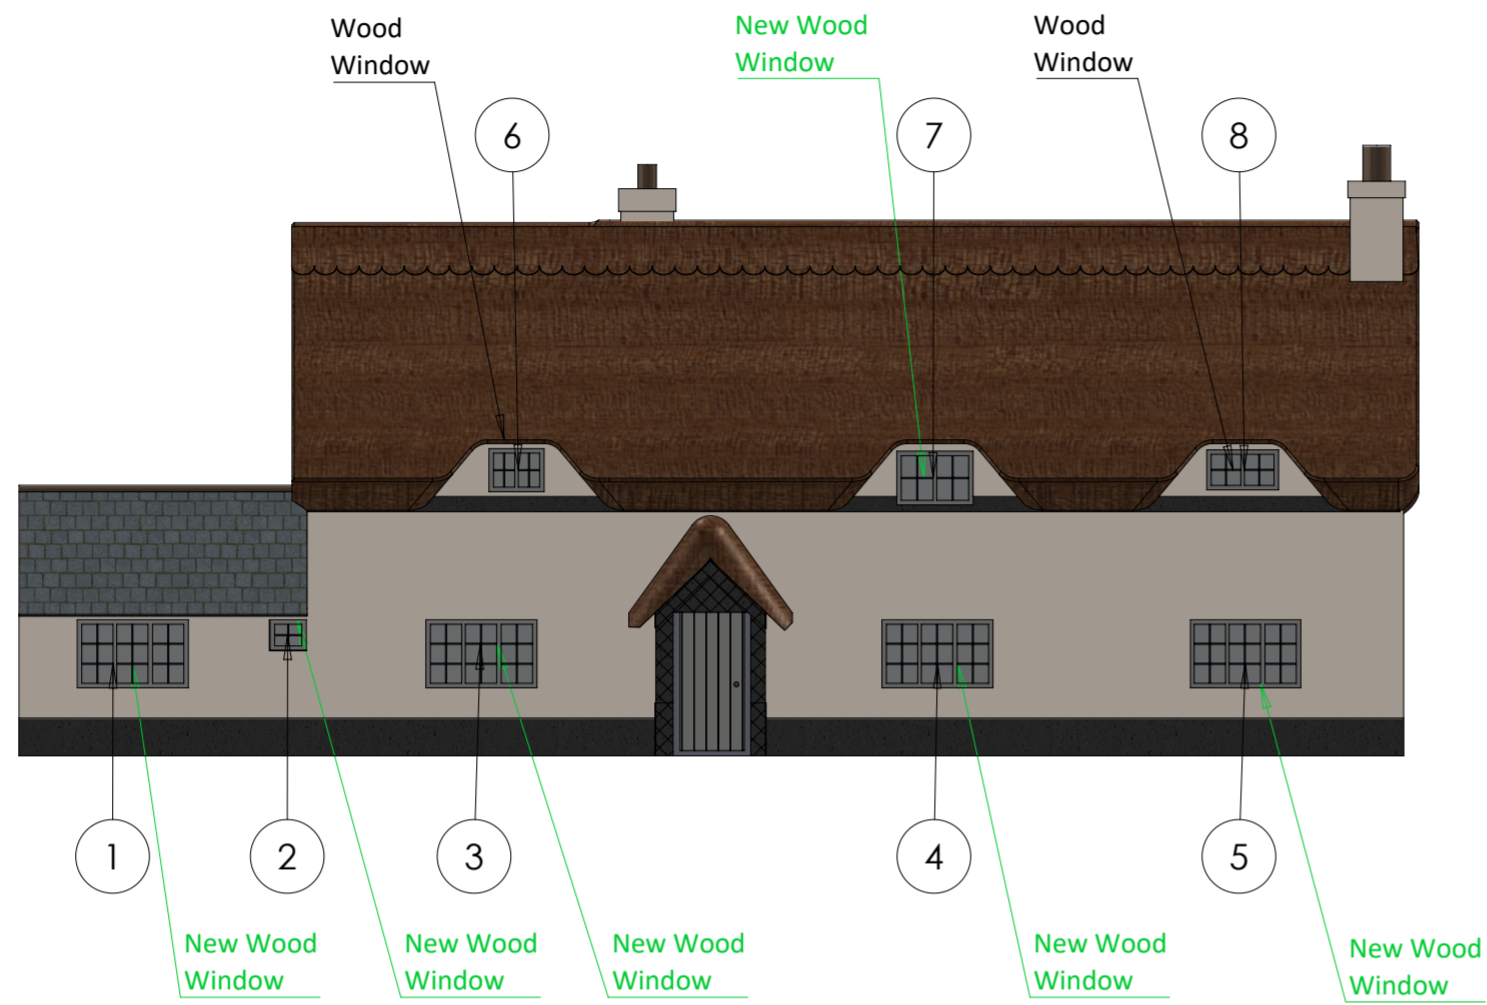


2  
Side Elevation  
Scale 1:100

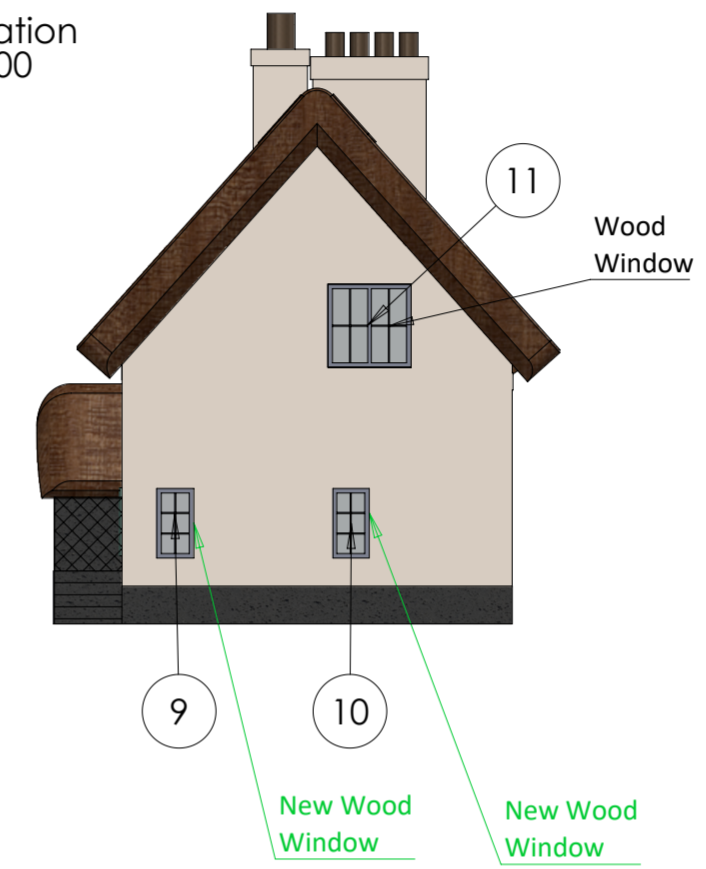


Scale Bar:  
1:100

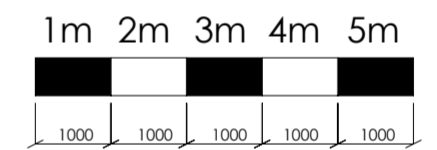

3  
Back Elevation  
Scale 1:100

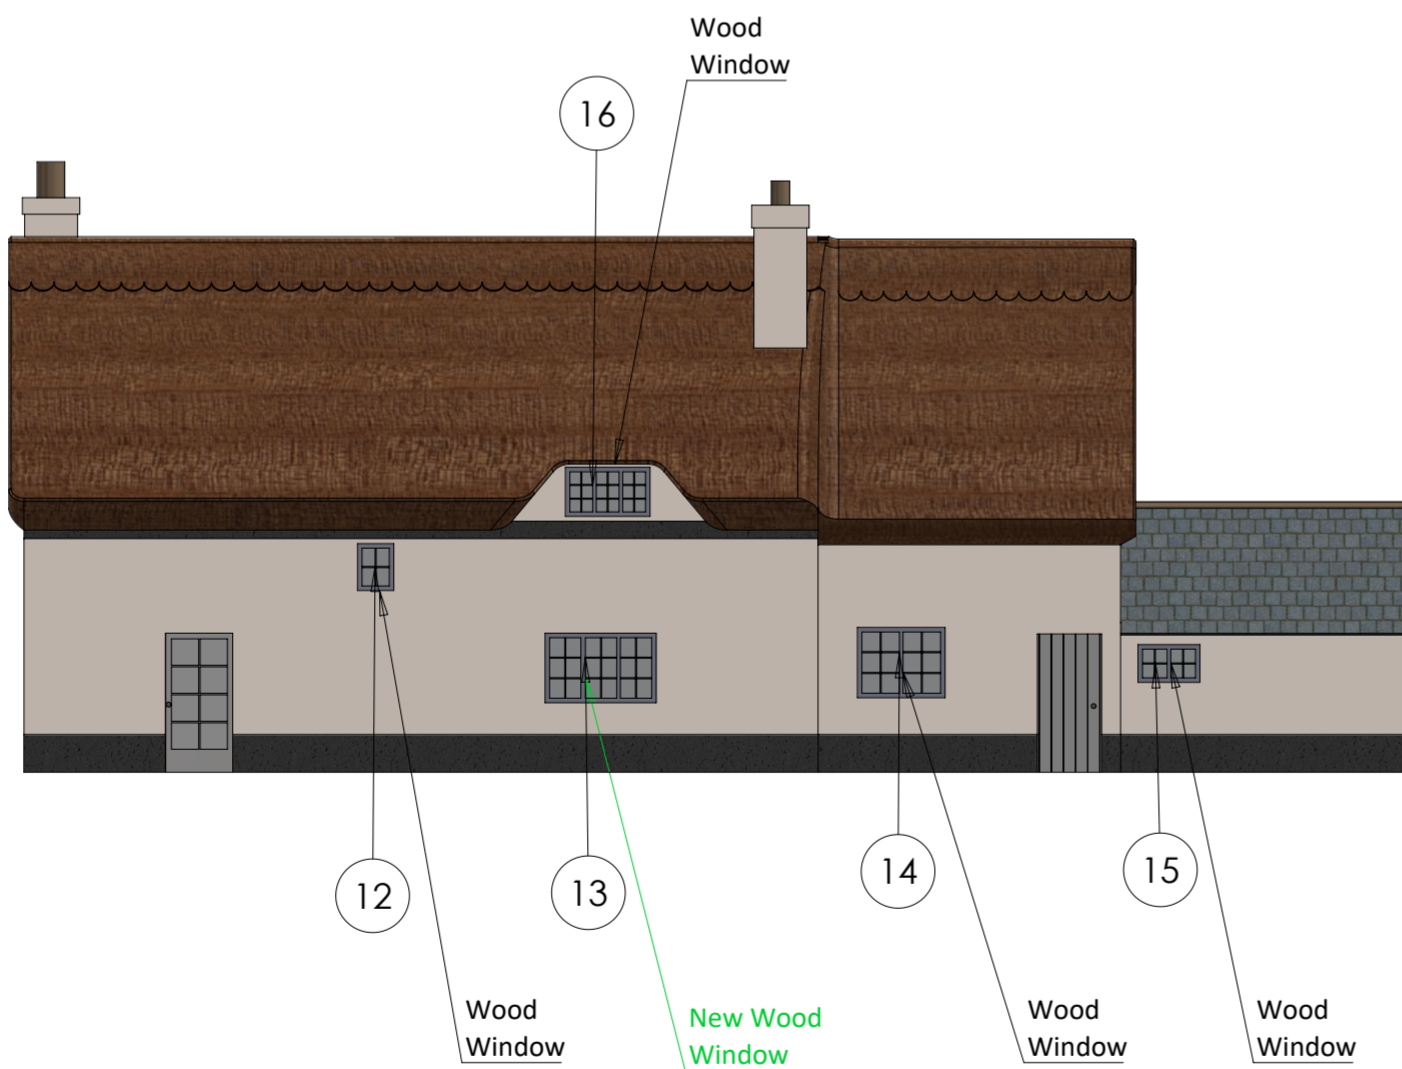

4  
Side Elevation  
Scale 1:100

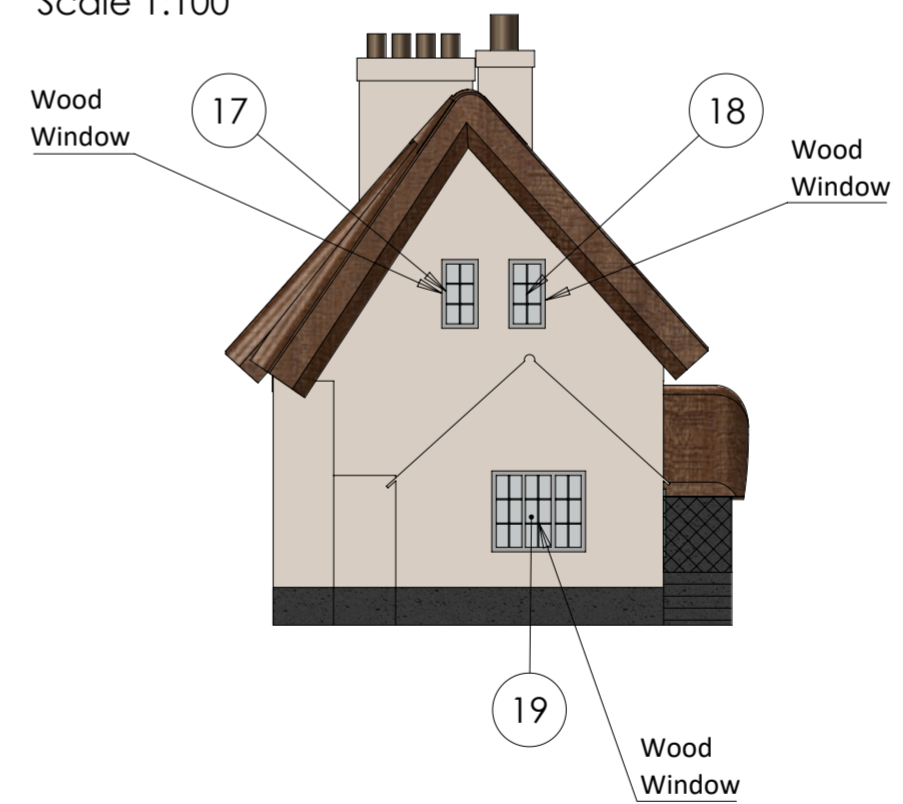

\* DO NOT SCALE WHEN PRINTING.  
PRINT "ACTUAL SIZE" AND NOT "FIT TO PAGE"

DRAWINGS NOT FOR CONSTRUCTION  
DIMENSIONS ARE INDICATIVE  
WALL THICKNESS CAN VARY.  
DRAWINGS ARE PLANNING DRAWINGS.  
CUSTOMER RESPONSIBILITY TO APPROVE PLANS.  
ANY DIMENSIONS TO BE CHECKED ON SITE.

BAYLISS-JONES SOLUTIONS  
PLANNING DRAWINGS

Date:  
05/05/2021

Revision:  
01

Job:  
6 Main Street  
Rempstone  
Loughborough  
LE12 6RH

DWG NAME:  
Proposed Plan

A2

SCALE: AS STATED

DO NOT SCALE DRAWING