


5 Siskin Crescent Site Plan

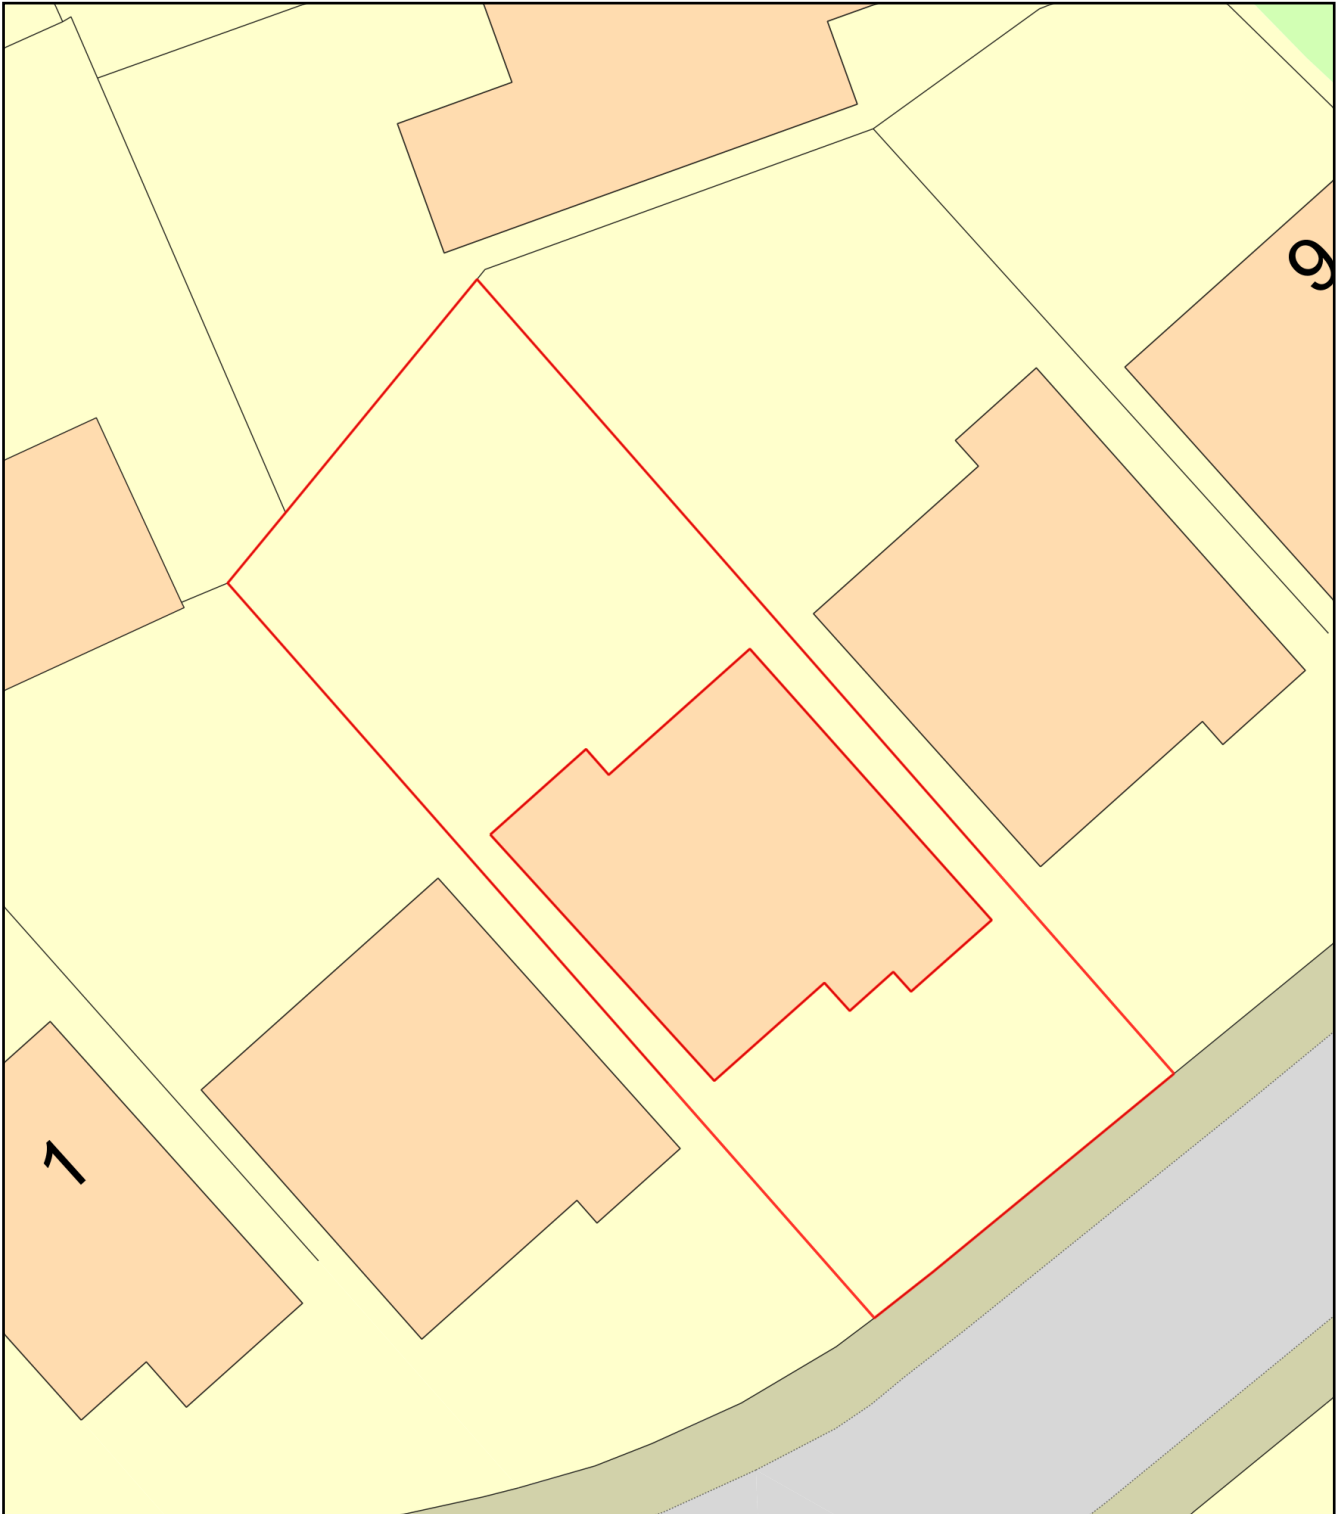

Plan Produced for: **Matthew Wilkins**
Date Produced: 13 Jun 2021
Plan Reference Number: TQRQM21164202121730
Scale: 1:200 @ A4