





SOUTH EAST ELEVATION
Scale 1:100

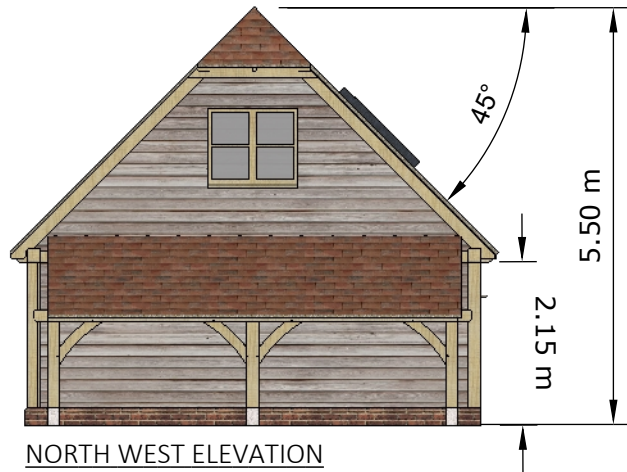


NORTH WEST ELEVATION
Scale 1:100




SOUTH WEST ELEVATION
Scale 1:100

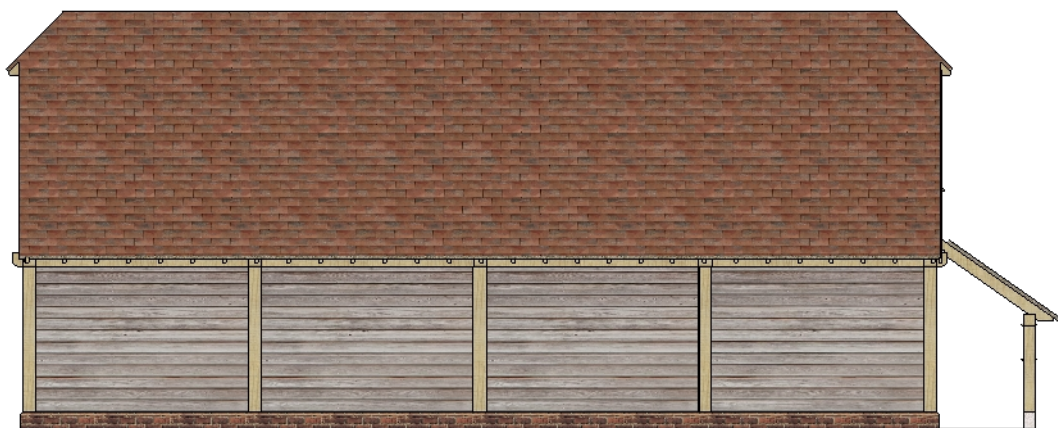


NORTH EAST ELEVATION
Scale 1:100

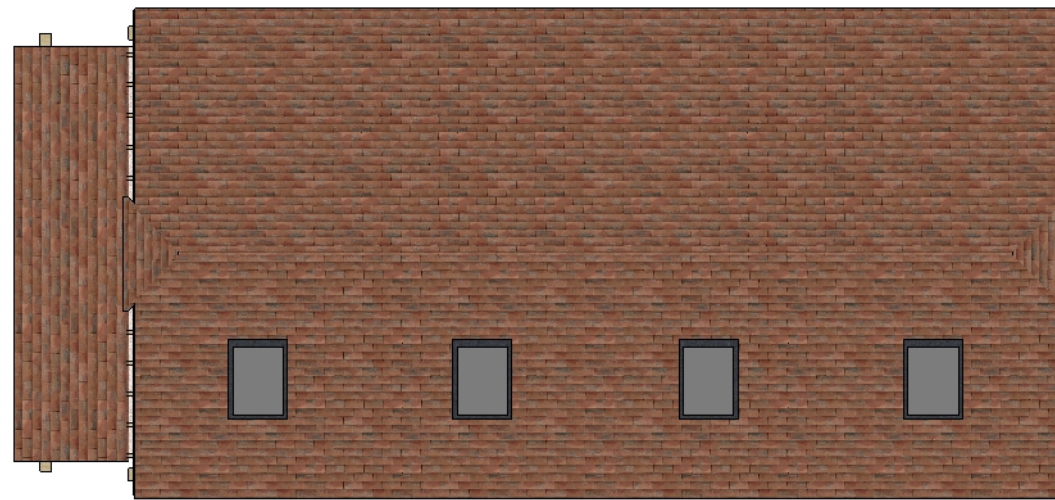

ROOF PLAN
Scale 1:100

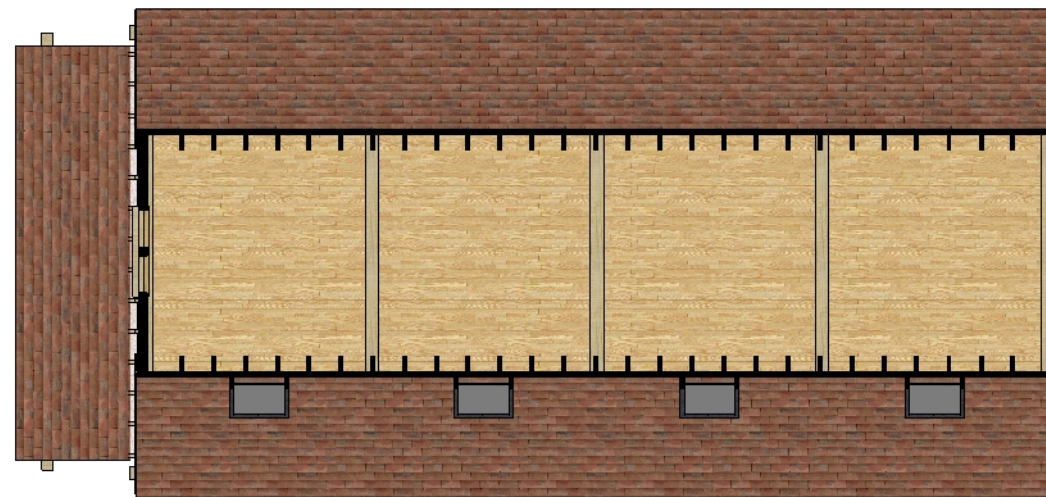

FIRST FLOOR PLAN
Scale 1:100

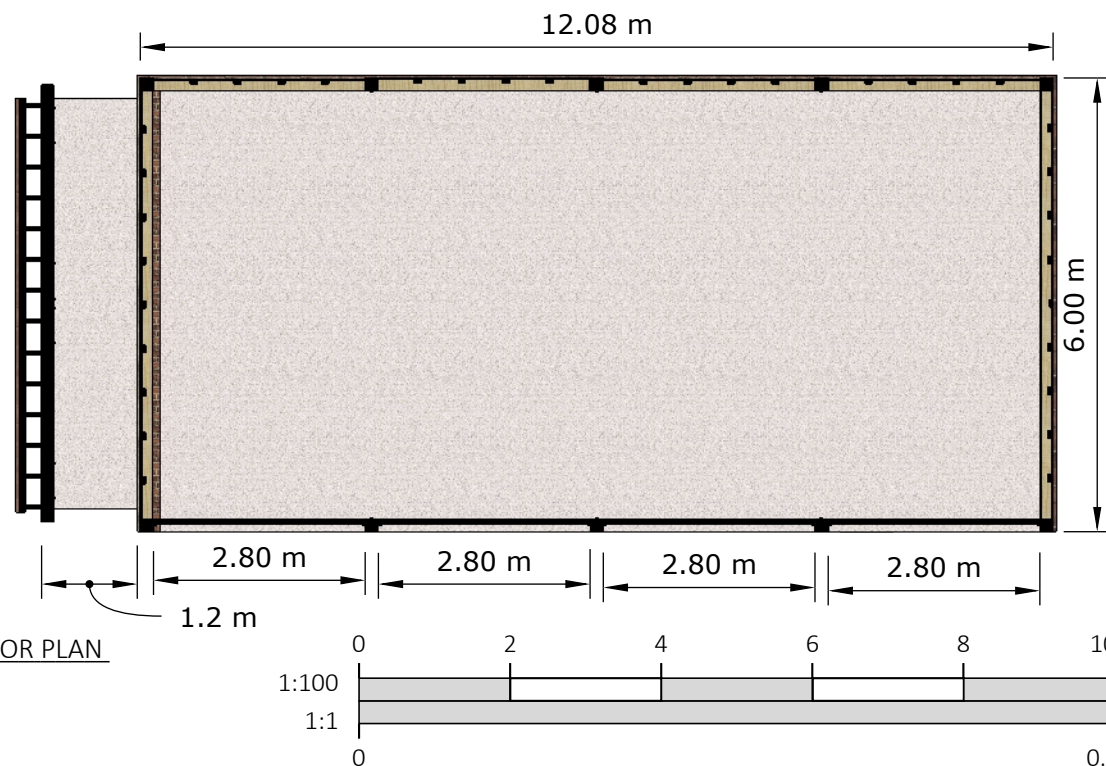

GROUND FLOOR PLAN
Scale 1:100

OAKWRIGHTS®

Material List

- Oak frame
- Larch boarding
- clay tiles to compliment existing property
- roller shutter doors

DRAWINGS PRODUCED BY

T.J. Crump Oakwrights Ltd
The Lakes, Swainshill,
Hereford, HR4 7PU

+44 (0)1432 353353
enquiries@oakwrights.co.uk

© This drawing, its contents, and all information contained therein is protected by Copyright. It may be used once only for its intended purpose under a contract with Oakwrights Ltd, but not for any other use or purpose. This drawing is for Planning purposes and does not constitute a construction issue drawing. All setting out dimensions and levels are indicative and are subject to detailed site survey and site conditions. The Client and their agent are responsible for ensuring that Building Control and construction drawings are carried out following Planning approval. Scaling from this drawing is for Local Planning Authority information only.

CLIENT

Mr Pearson

SITE ADDRESS

Mead House, Selham, GU28 0PJ

PROJECT

4 Bay Garage

DEPARTMENT

OCB

DRAWING

ELEVATIONS

SCALE

1:100 @ A3

DATE DRAWN

08.03.2021

DATE ISSUED

08.03.2021

DRAWN

ZVG

CHECKED

REV.

DRG. NO.

2010238

F