





NORTH EAST ELEVATION  
Scale 1:100

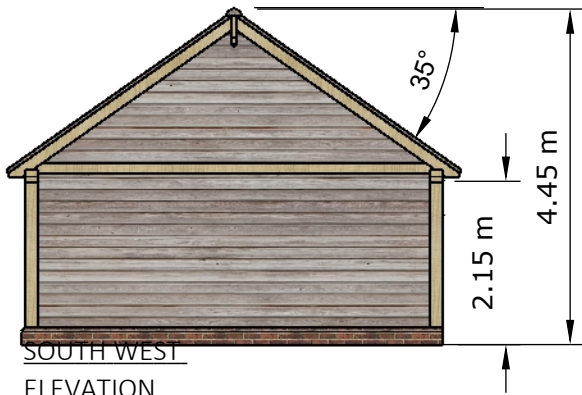


SOUTH WEST  
ELEVATION  
Scale 1:100





SOUTH EAST ELEVATION  
Scale 1:100

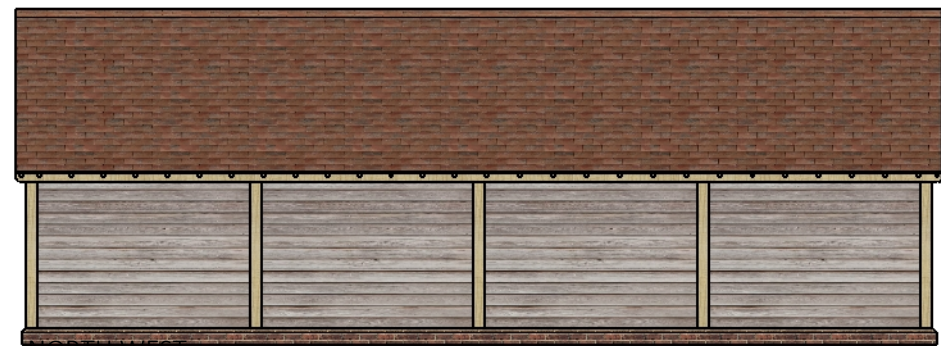

NORTH WEST  
ELEVATION  
Scale 1:100

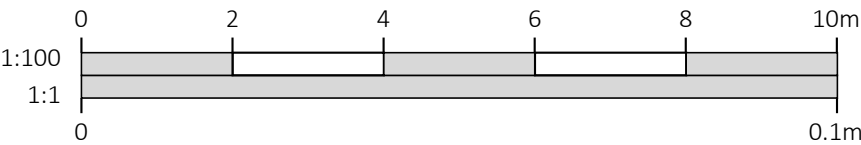

ROOF PLAN  
Scale 1:100

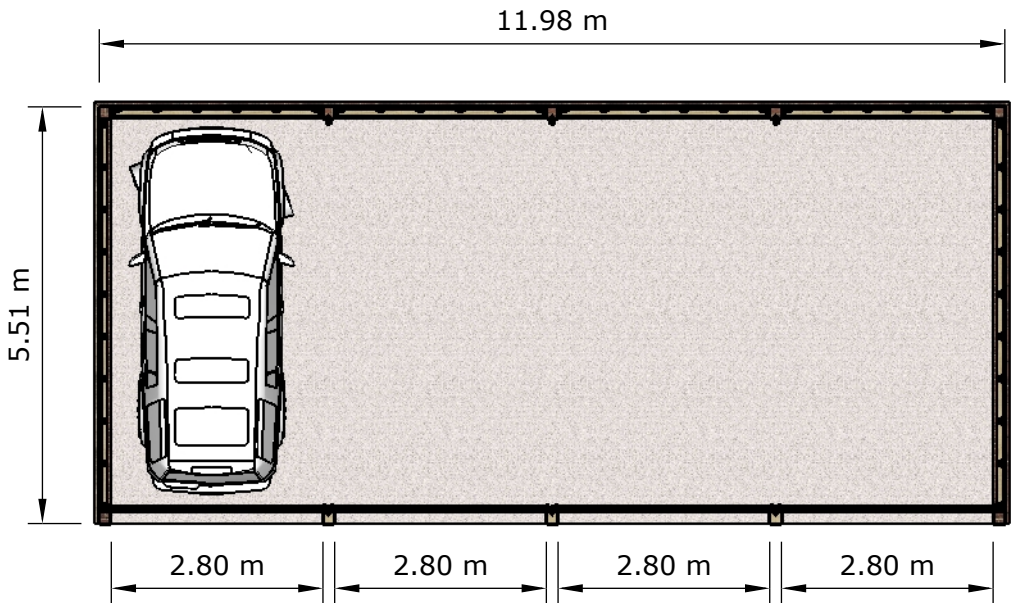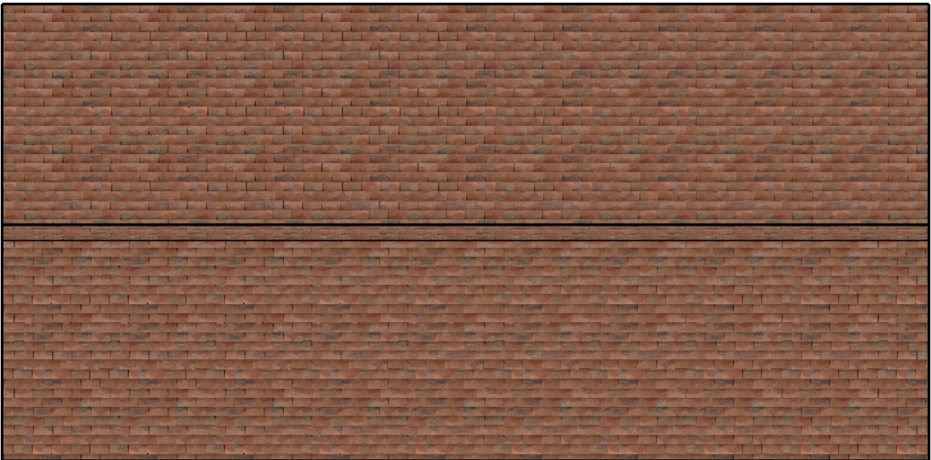

FLOOR PLAN  
Scale 1:100

MATERIAL LIST

Oak Frame  
Roller-shutter doors  
Larch Cladding  
Clay tiles

-	-	-	-
DRAWINGS PRODUCED BY			
T.J. Crump Oakwrights Ltd The Lakes, Swainshill, Hereford, HR4 7PU			
+44 (0)1432 353353 enquiries@oakwrights.co.uk			
© This drawing, its contents, and all information contained therein is protected by Copyright. It may be used once only for its intended purpose under a contract with Oakwrights Ltd, but not for any other use or purpose. This drawing is for Planning purposes and does not constitute a construction issue drawing. All setting out dimensions and levels are indicative and are subject to detailed site survey and site conditions. The Client and their agent are responsible for ensuring that Building Control and construction drawings are carried out following Planning approval. Scaling from this drawing is for Local Planning Authority information only.			
CLIENT Mr Pearson			
SITE ADDRESS			
PROJECT 4 Bay Highgrove Garage			
DEPARTMENT OCB			
DRAWING ELEVATIONS			
SCALE 1:100 @ A3			
DATE DRAWN 16.12.2020		DATE ISSUED 16.12.2020	
DRAWN SMay		CHECKED	
DRG. NO. 2010238			REV. C