




Out of the Valley

+44 (0) 1647 245 390

mail@outofthevalley.co.uk

www.outofthevalley.co.uk

Weir Mill, Drewsteignton, Exeter, Devon, EX6 6QA

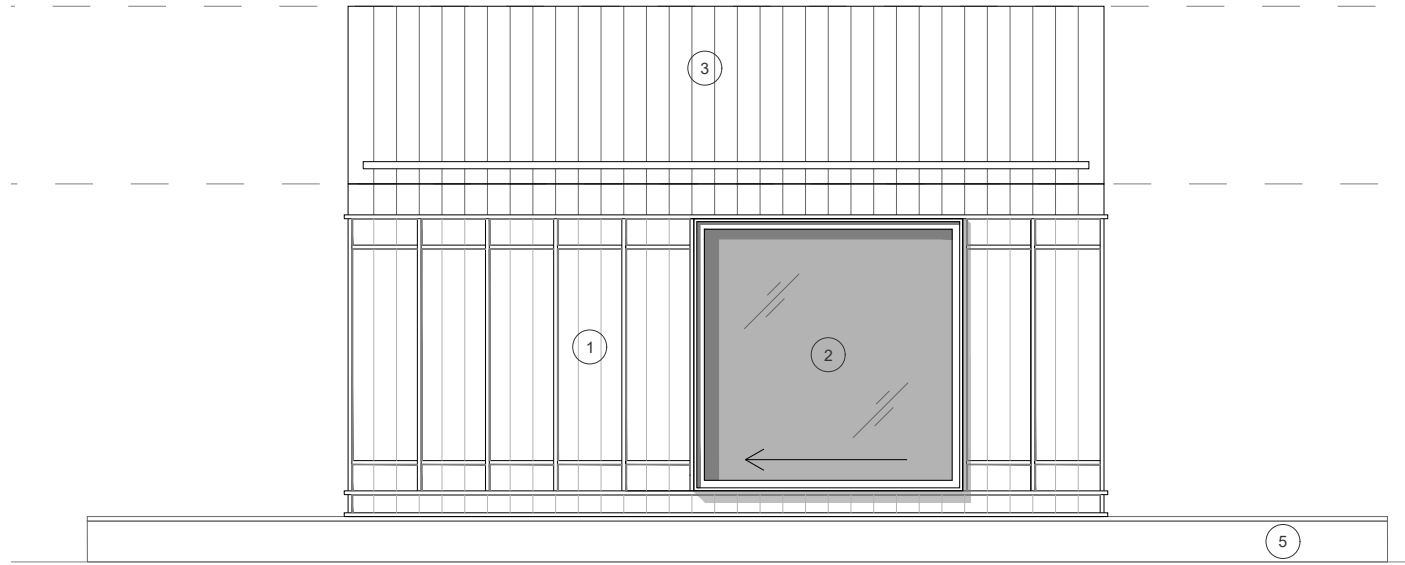


North Elevation

SCALE 1:50




West Elevation

SCALE 1:50

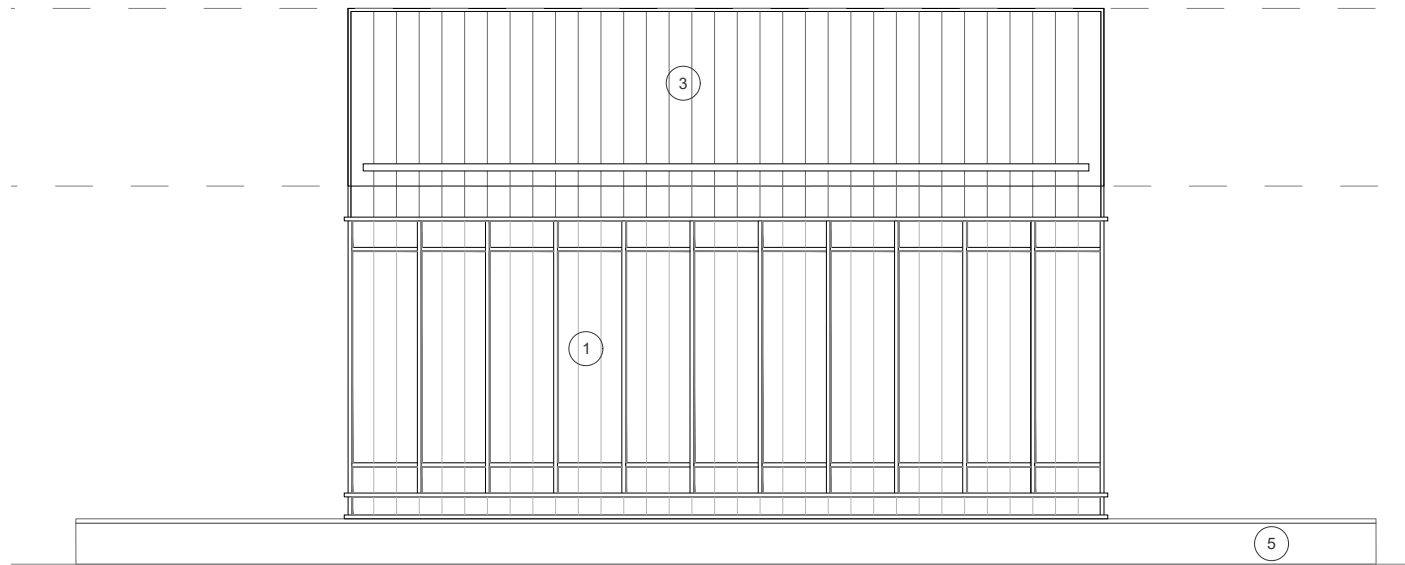

South Elevation

SCALE 1:50

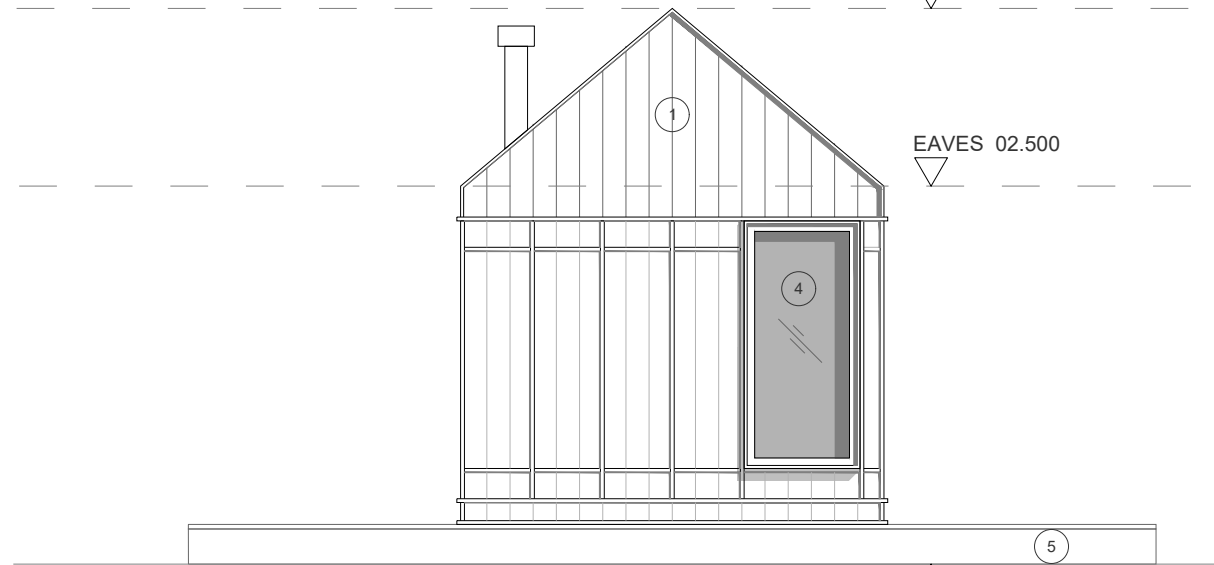

East Elevation


SCALE 1:50

- ① Dark stained vertical timber cladding
- ② Glazed sliding door
- ③ Dark stained timber roofing
- ④ Full height glazing
- ⑤ Timber Decking

PLANNING

KEY
A - Double sliding door to single pocket door

School House

 

SCALE 1:50

NO. SH.20/A	TITLE Elevations
SCALE 1:50 @ A3	DRAWN BY RM
DATE 12th July 2021	CLIENT Al & Elizabeth Baird
ADDRESS School House, Addington	COUNTY Buckinghamshire
	POSTCODE MK18 2JS