





# LOCATION PLAN 1:1250

 


REV	DATE	AMENDMENT	INT
-	-	-	-
-	-	-	-
-	-	-	-
-	-	-	-
-	-	-	-

**PROPOSED HOUSE ALTERATIONS,  
FIRST FLOOR,  
18A WESTBOURNE GARDENS,  
GLASGOW, G12 9XD.**

THIS DOCUMENT IS THE PROPERTY OF ROSS WOODS ARCHITECTS.  
THE DESIGN INFORMATION CONTAINED HEREIN IS STRICTLY CONFIDENTIAL.  
THIS DOCUMENT IS NOT TO BE USED, REPRODUCED, DISCLOSED OR  
CIRCULATED IN WHOLE OR IN PART, WITHOUT THE PRIOR WRITTEN  
PERMISSION OF ROSS WOODS ARCHITECTS, IN EACH INSTANCE.

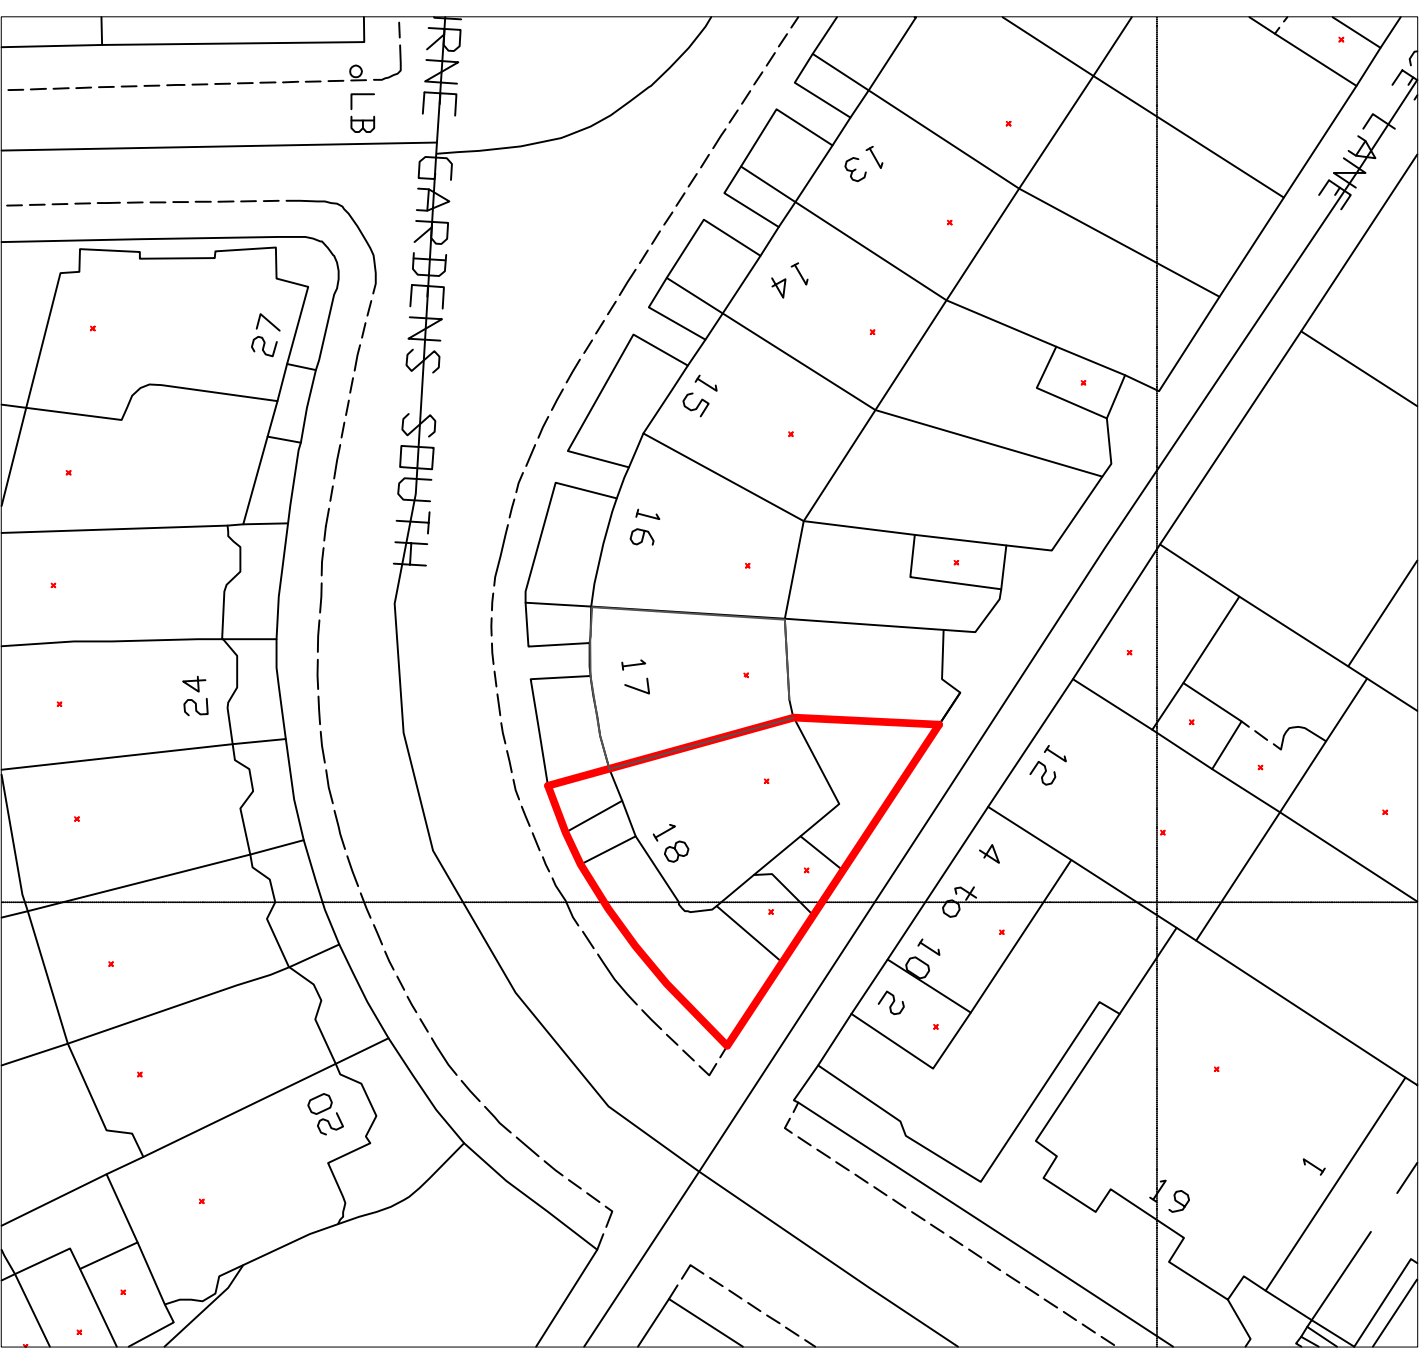

# SITE PLAN 1:500

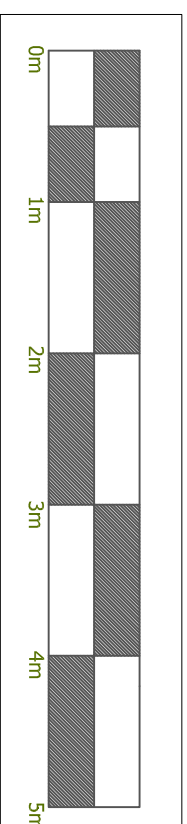

<b>Title:</b> SITE AND LOCATION PLANS	
<b>Client:</b> THE KIDBROOKE GROUP LIMITED	
<b>Job No.:</b> RWA 21/10-2	<b>Drawn:</b> DR
<b>Scale:</b> AS SHOWN @ A3	<b>Date:</b> 07.06.21
<b>Drng No.:</b> P-LB 001	<b>Rev.:</b> -

## ROSS WOODS

CHARTERED ARCHITECTS  
1st Floor, 54 BERKELEY STREET  
GLASGOW, SCOTLAND  
G3 7DS

Tel: +44 (0) 141 204 5316  
e-mail: [dean@rosswoodsarchitects.com](mailto:dean@rosswoodsarchitects.com)  
[www.rosswoodsarchitects.com](http://www.rosswoodsarchitects.com)

**Planning/ Listed**