




**Existing Lower Ground Floor Plan**

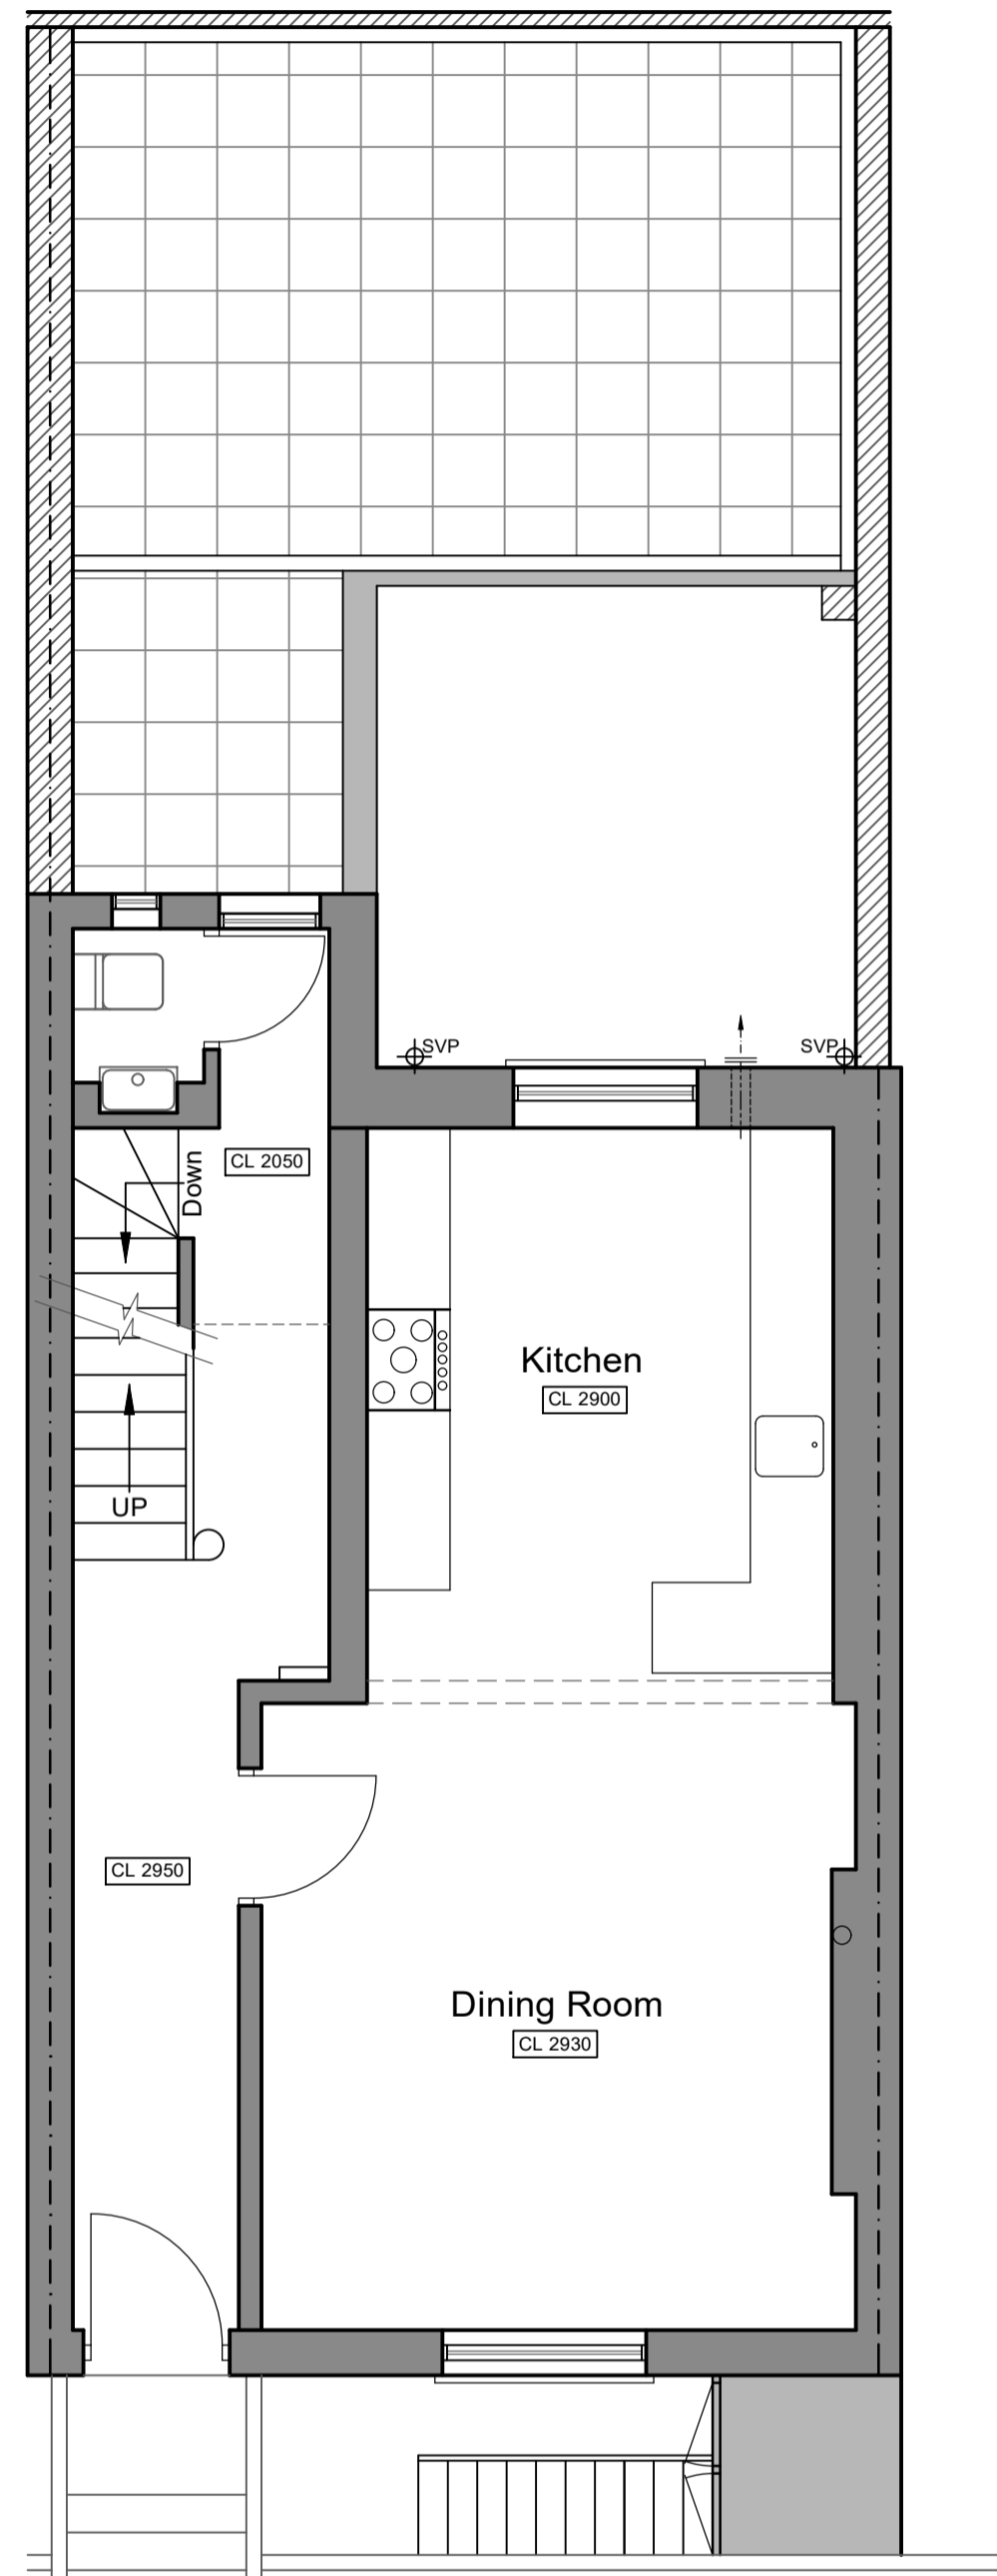


**Existing Ground Floor Plan**

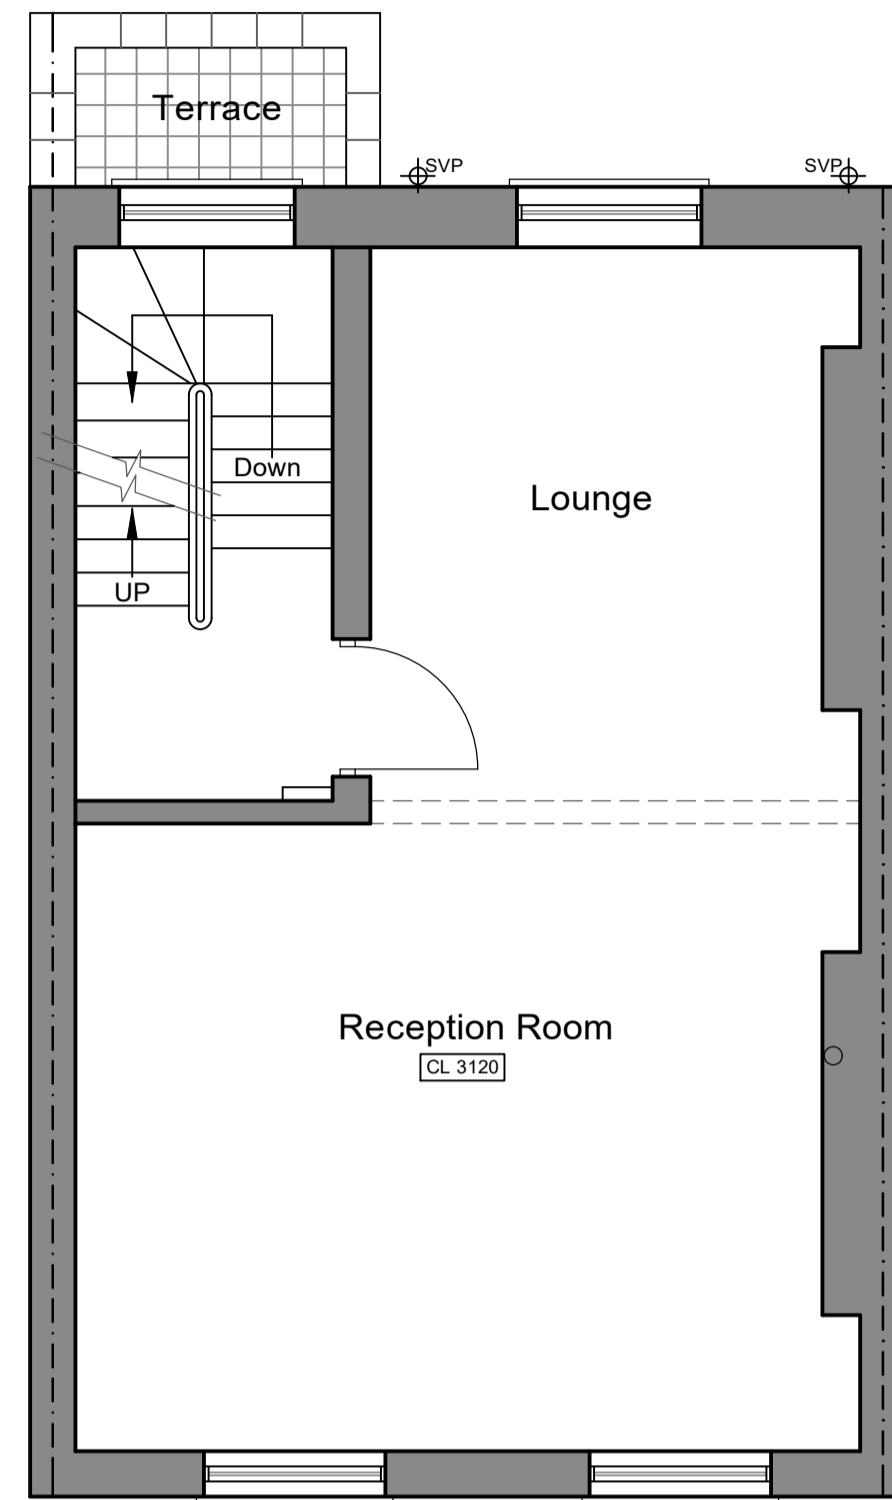


**Existing First Floor Plan**

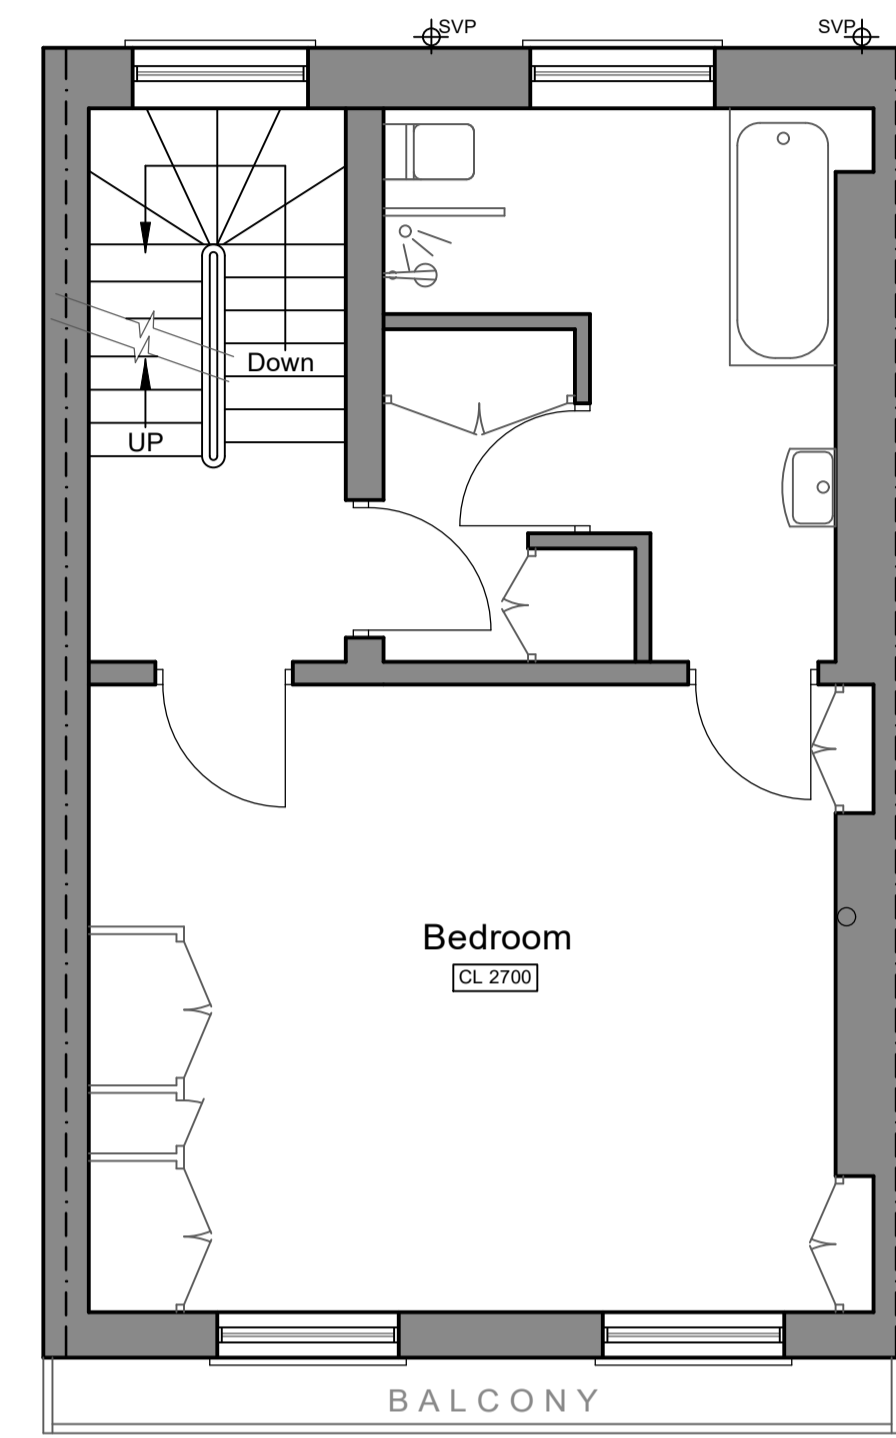


**Existing Second Floor Plan**

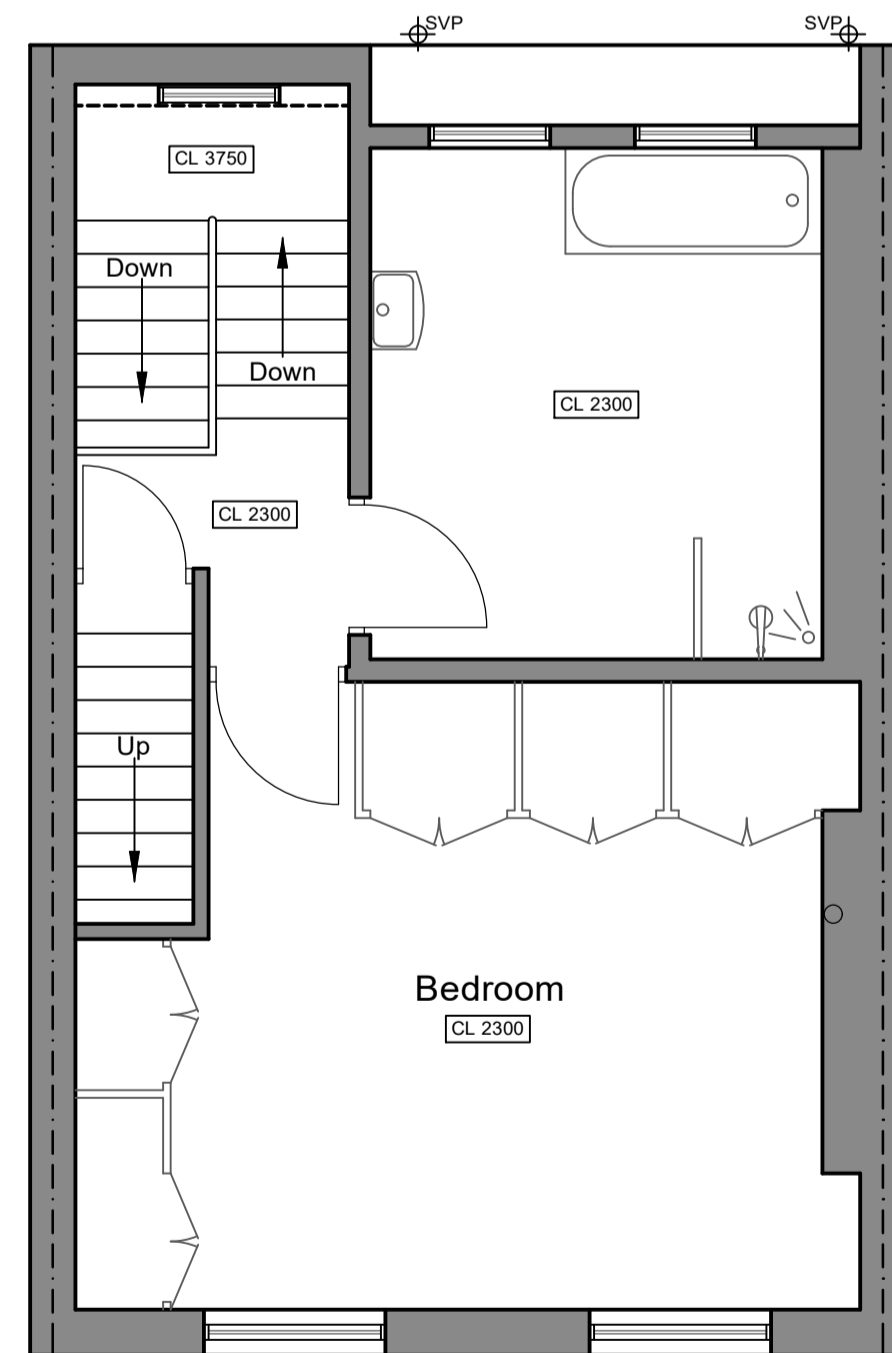


**Existing Third Floor Plan**

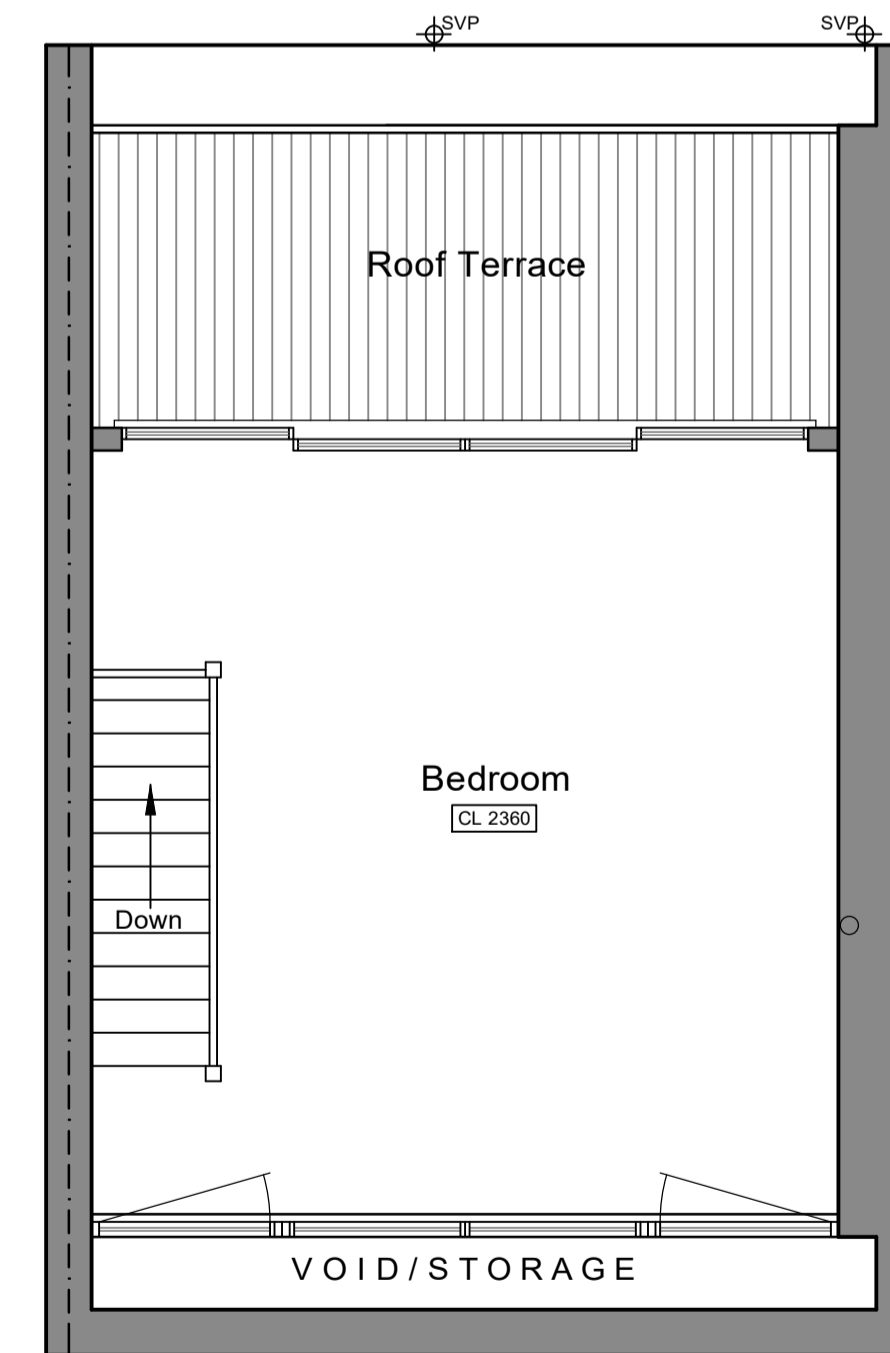

**Existing Fourth Floor Plan**

 

Rev.	Date	Description
AMENDMENTS		
 <small>           email: harold.parr@hapsevices.co.uk            Website: www.haplansanddesign.co.uk            Tel: 07944 642856 / 0208432 2099         </small>		
Client		
Project		
Proposed Heating System Upgrade @ 15 Montpelier Square Knightsbridge London SW7 1JU		
Title		
Existing Floor Plans		
Scale	1:50	Drawn HAP
Size	A1	Date November 2020
Drg. No.		FP/15MS/10