




NOTES

1. Do not scale from this drawing.
2. All dimensions must be checked on site.
3. All dimensions are in millimetres unless stated otherwise

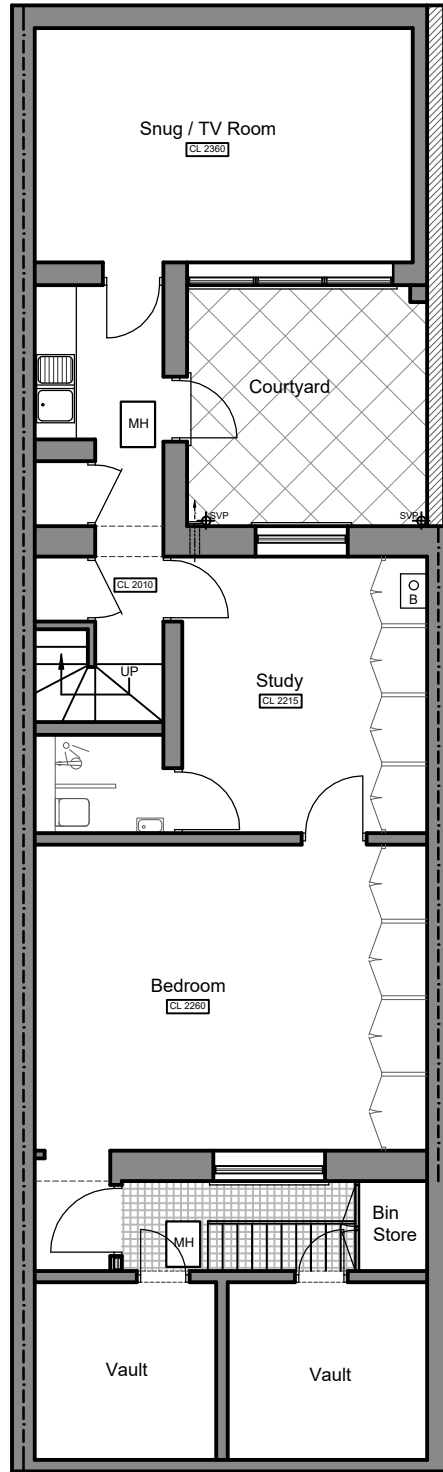

Lower Ground Floor Plan

 

 <p>H A Plans & Design</p> <p>email: harold.parr@hapservices.co.uk Website: www.haplansanddesign.co.uk Tel: 07944 642856</p>	<p>Project</p> <p>15 Montpelier Square London SW7 1JU</p>	<p>Date</p> <p>June 2021</p>
	<p>Drawing</p> <p>Lower Ground / Basement Floor Plan</p>	<p>Scale</p> <p>A4 / 1:100</p>
	<p>Drg No.</p> <p>EL/15MS/13</p>	