




West (rear) Elevation

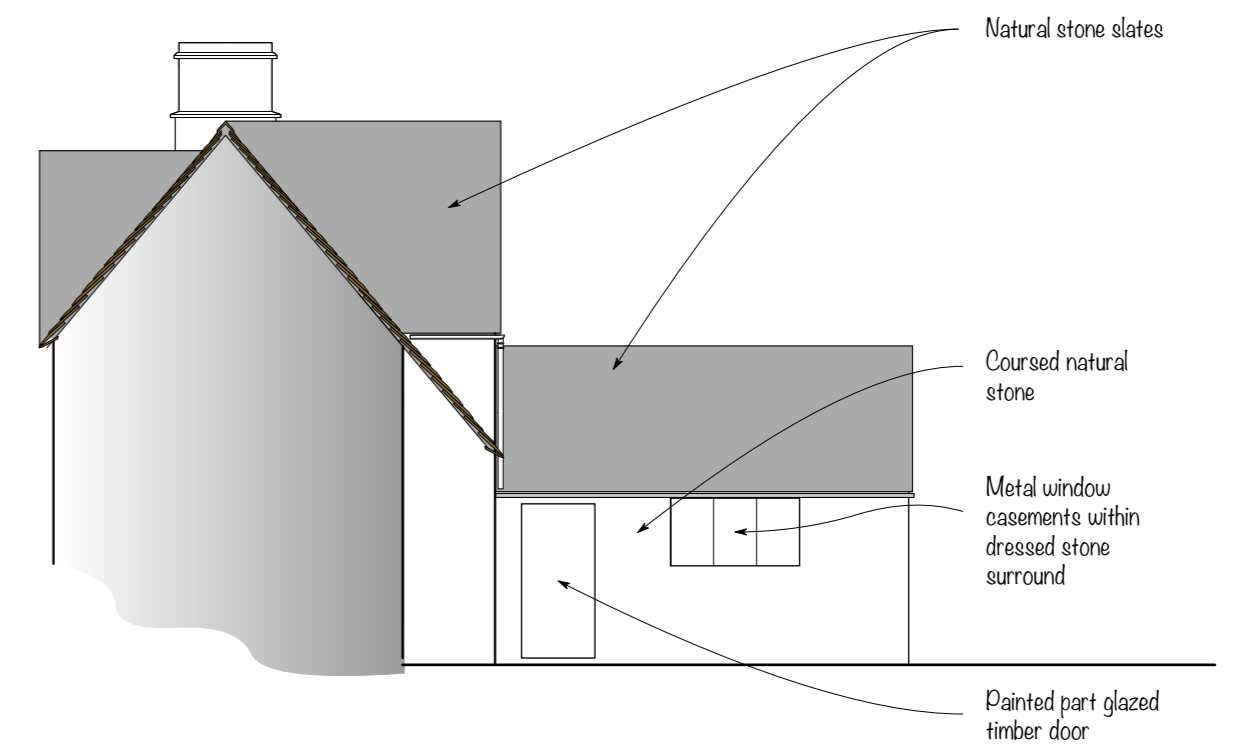

North (side) Elevation

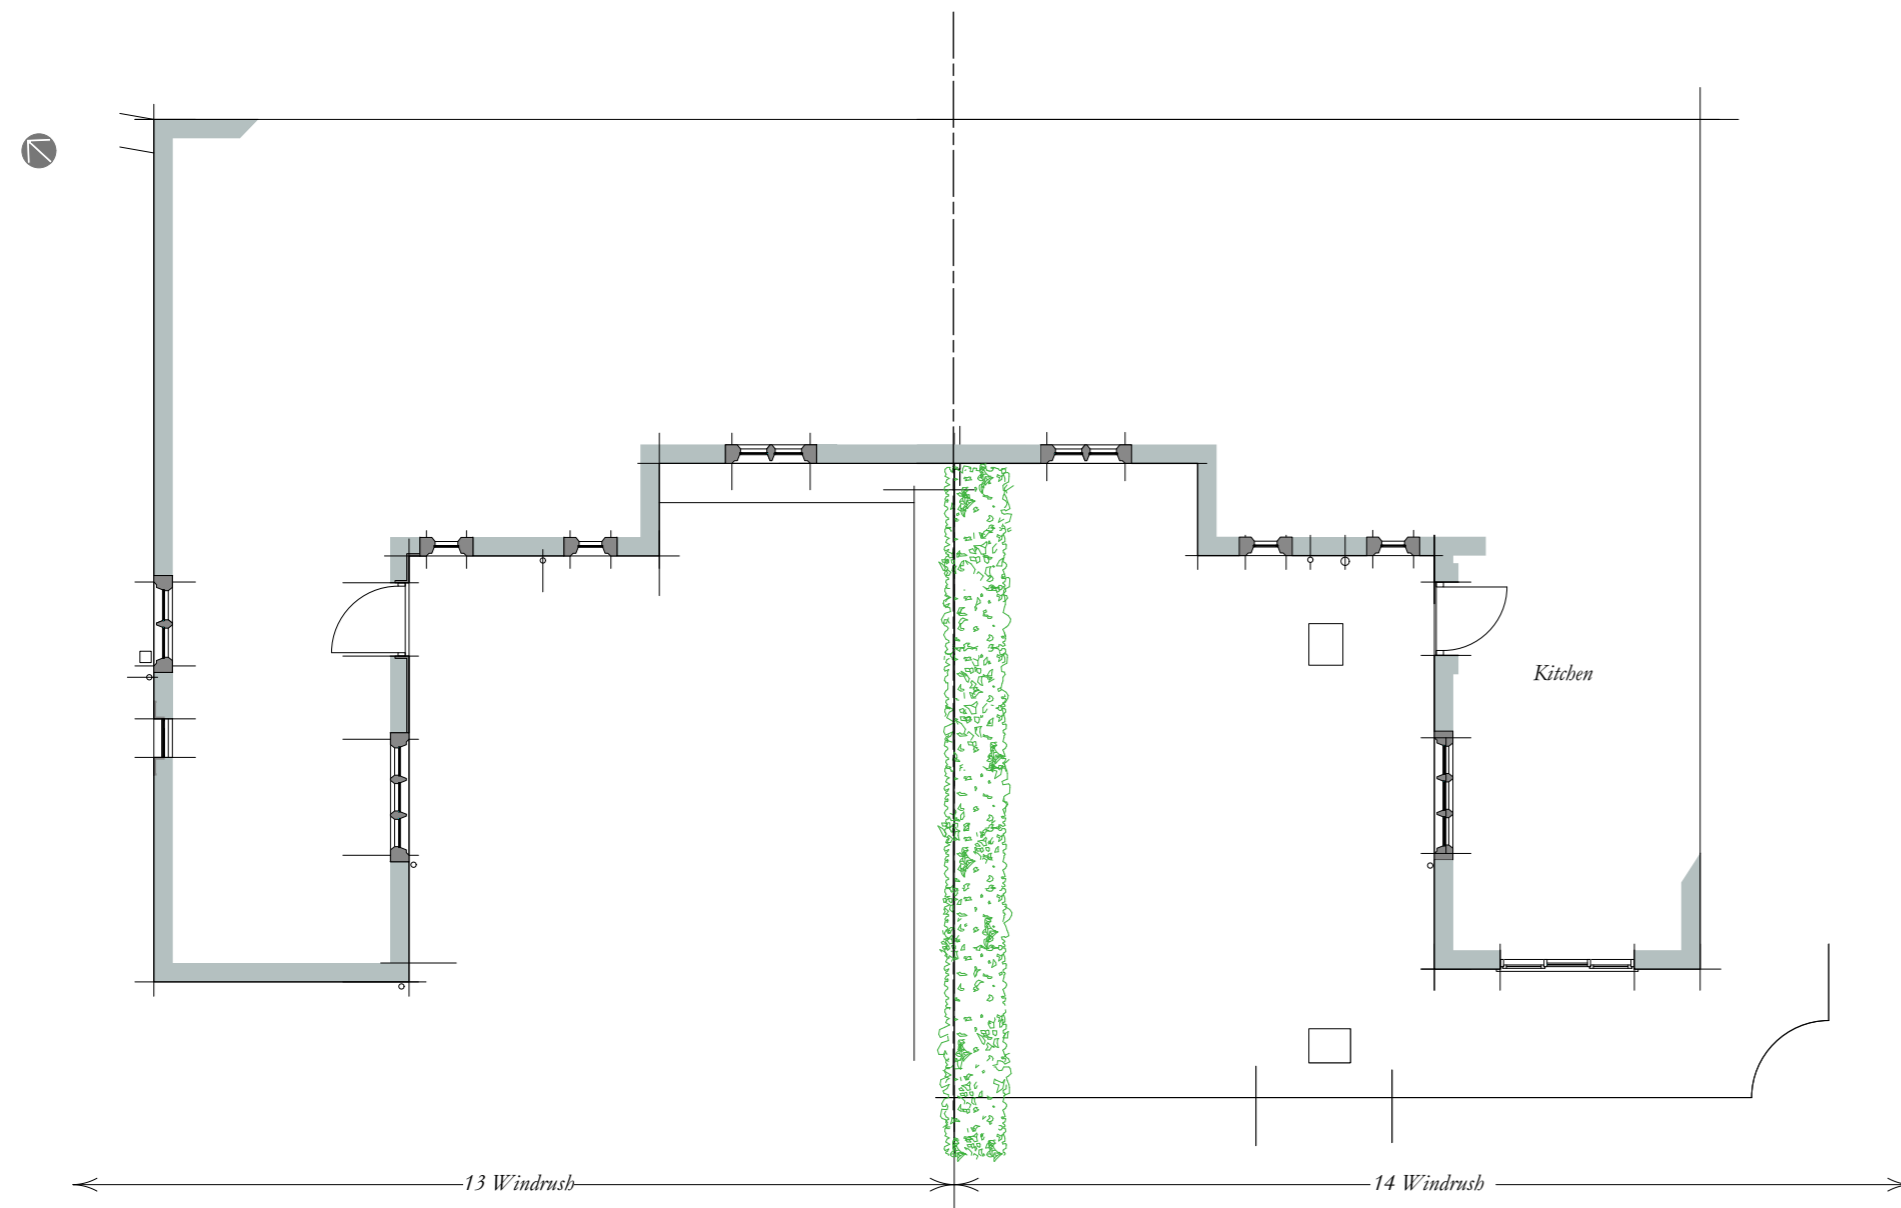

Ground Floor Plan

 

Revisions

BRENDAN BOYLE ARCHITECTS
The Cottage, Windrush, Burford, Oxfordshire OX18 4TT
0145 844284

PROJECT

**PROPOSED GARDEN ROOM,
14 WINDRUSH**

DRAWING TITLE

Existing Plan and Elevations

SCALE 1:100 @ A2

DATE November 2020

DRAWING NUMBER

KCW 100.004