




West (rear) Elevation

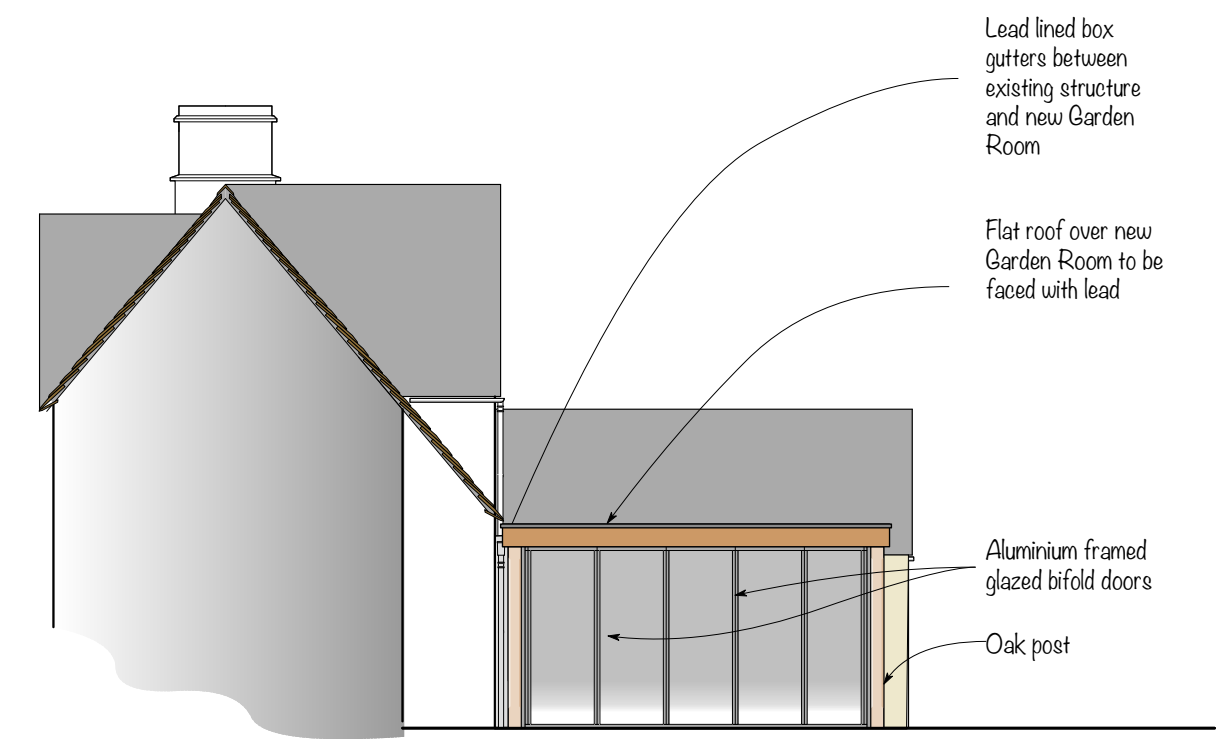

North (side) Elevation

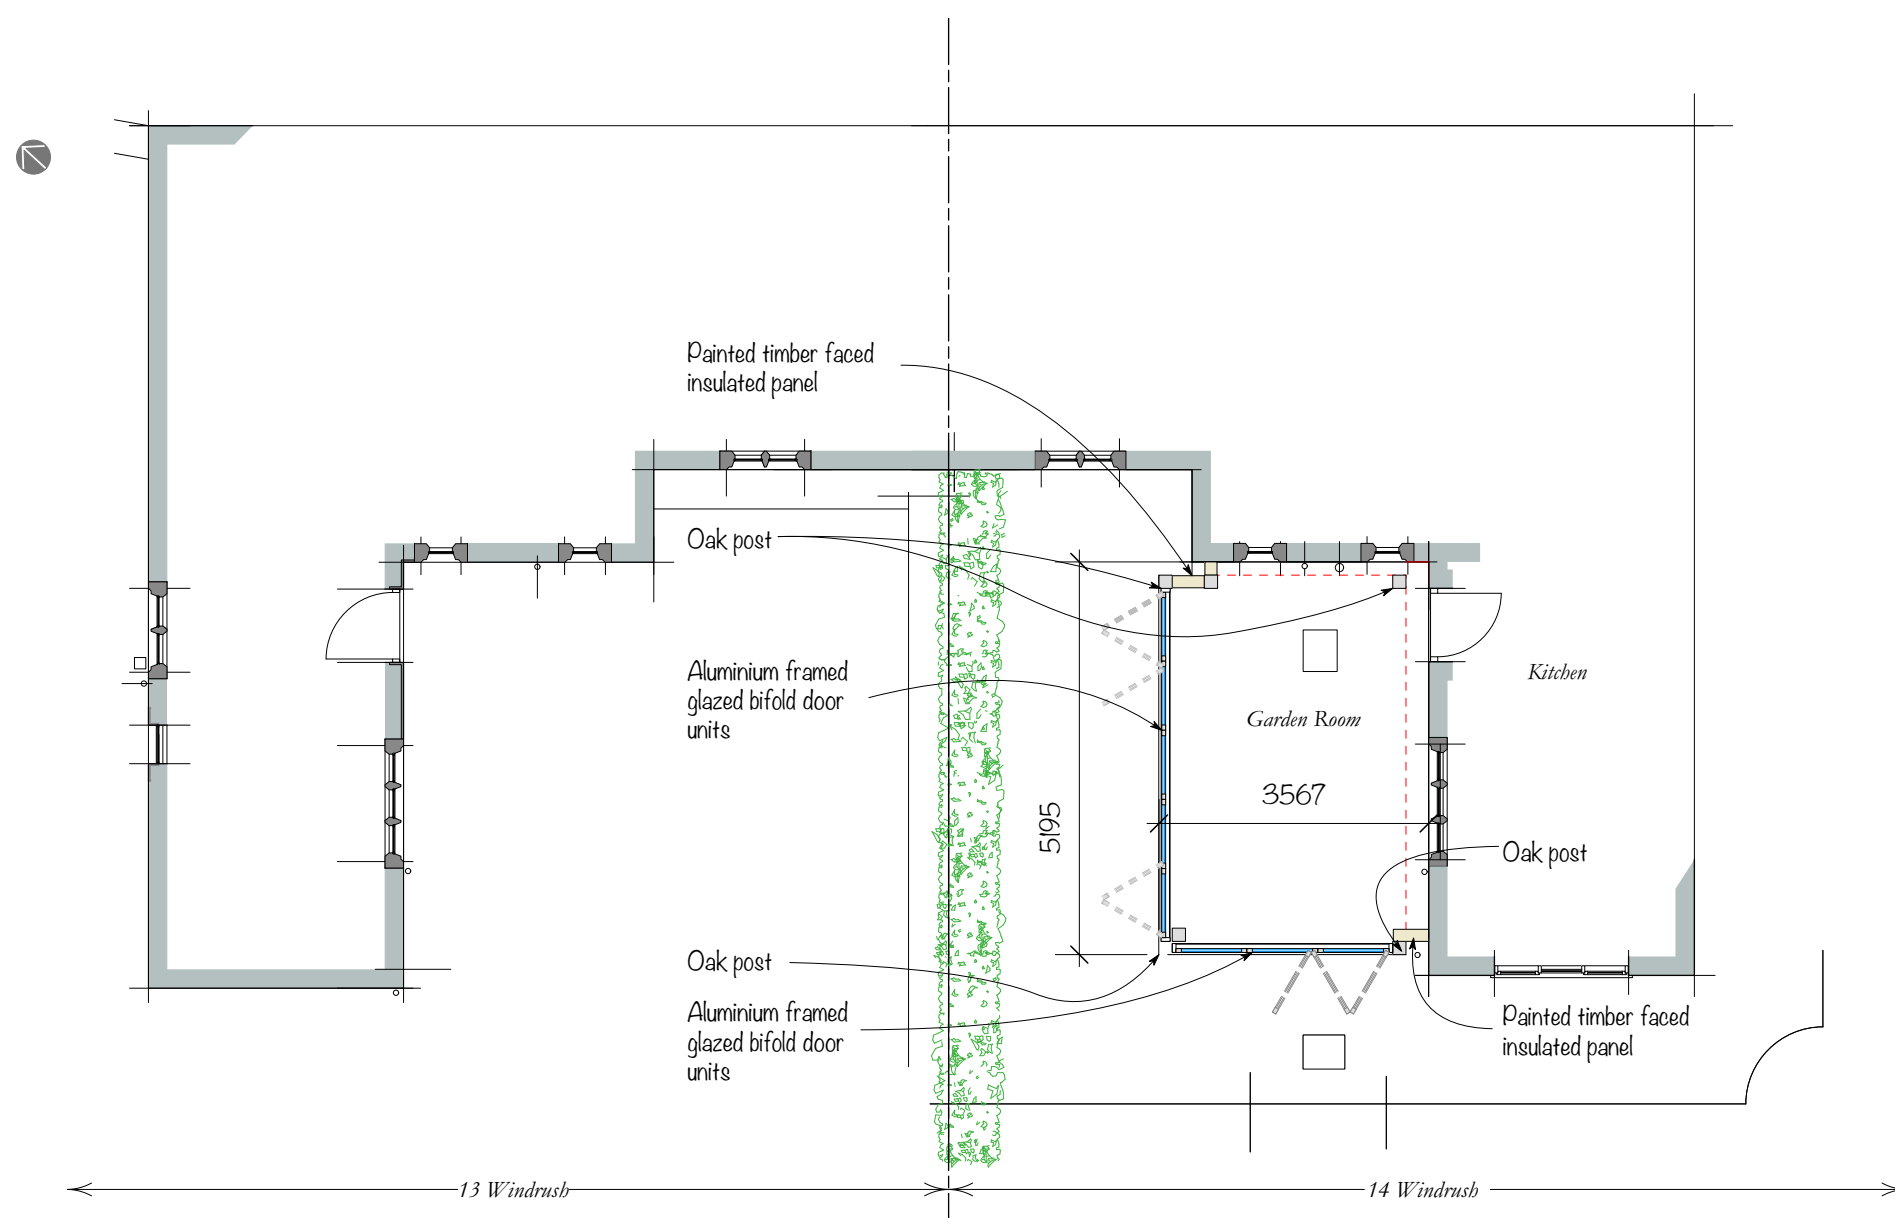

Ground Floor Plan

 

Revisions	
A	30 June 2021 Planning application issue

BRENDAN BOYLE ARCHITECTS
 The Cottage, Windrush, Bedford, Oxfordshire OX18 4TT
 0145 44284

PROJECT
**PROPOSED GARDEN ROOM,
 14 WINDRUSH**

DRAWING TITLE
Proposed Plan and Elevations

SCALE 1:100 @ A2 | DATE June 2021

DRAWING NUMBER
KCW 100.005 A