
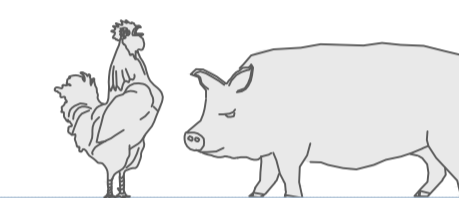


SCALE BAR 1:1000

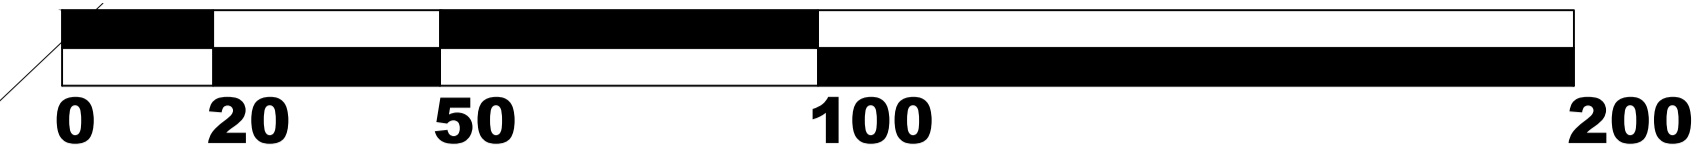

IAN PICK ASSOCIATES LTD
Specialist Agricultural & Rural Planning Consultants

Station Farm Offices
Wansford Road
Nafferton
Driffield
East Yorkshire
YO25 8NJ

T : 01377 253363
E : mail@ianpick.co.uk
W : www.ianpickassociates.co.uk

CLIENT

Wot An Egg Ltd
Quarry House
Cattle Hill
Warter
York
YO42 1XG

JOB TITLE

Replacement Free Range Egg Laying Unit

DWG. TITLE

Proposed Site Plan A1

SCALE

1=1000

DRN

SH

DWG. NUMBER

IP/JT/02

DATE

May 21

REV

-

