




WEST ELEVATION

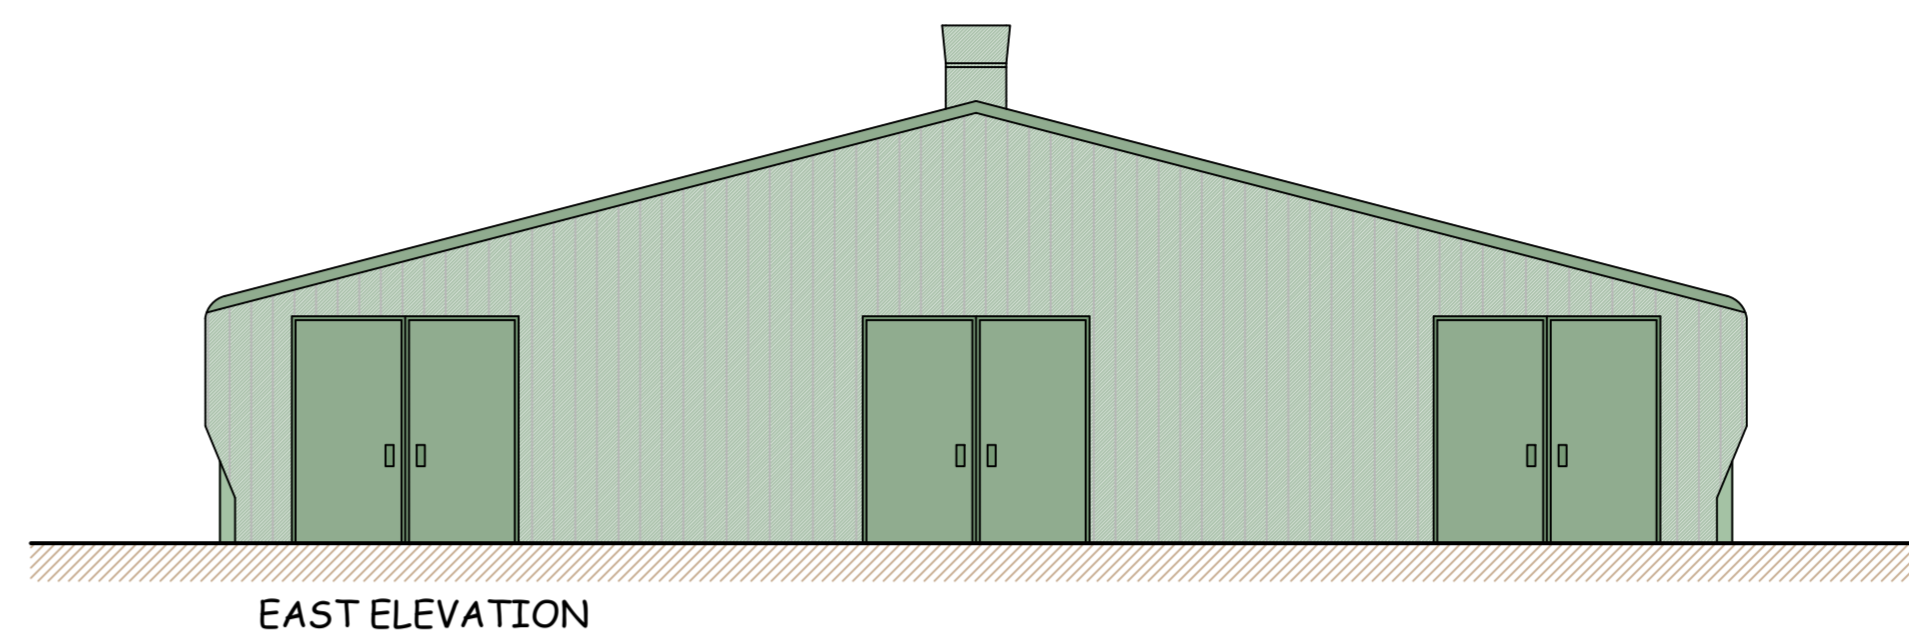


EAST ELEVATION

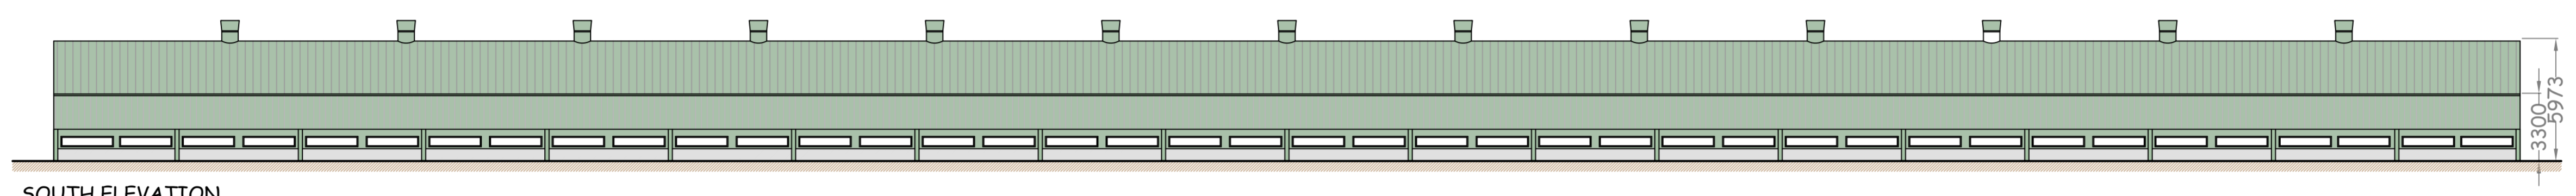


SOUTH ELEVATION

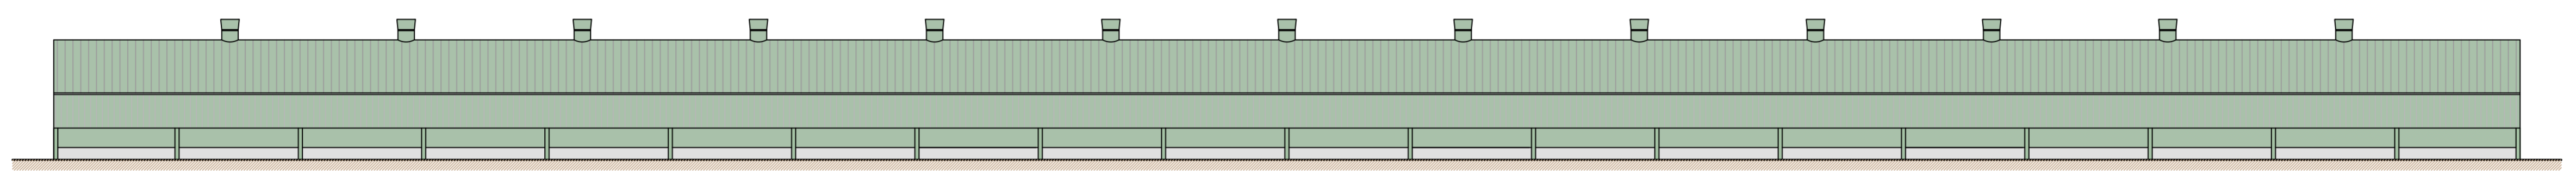

NORTH ELEVATION

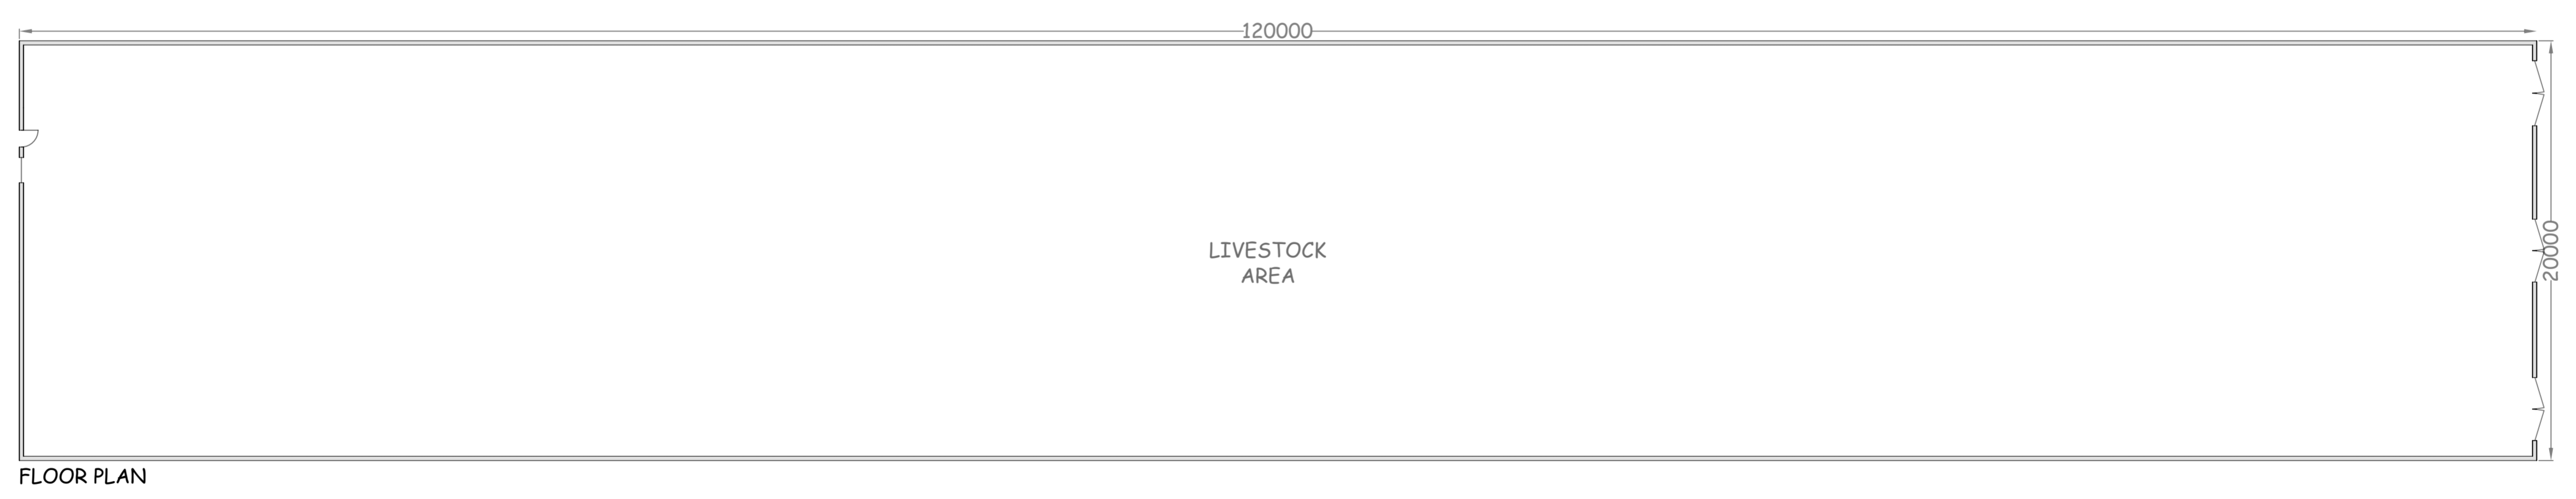

FLOOR PLAN

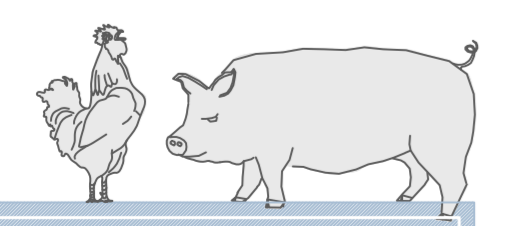

**IAN PICK ASSOCIATES LTD**  
Specialist Agricultural & Rural Planning Consultants

Station Farm Offices  
Wansford Road  
Nafferton  
Drifffield  
East Yorkshire  
YO25 8NJ  
  
T : 01377 253363  
E : mail@ianpick.co.uk  
W : www.ianpickassociates.co.uk

*CLIENT*  
**Wot An Egg Ltd**  
Quarry House  
Cattle Hill  
Warter  
York  
YO42 1XG

*JOB TITLE*  
Free Range Egg Laying Unit

*DWG. TITLE*  
Elevations A1

*SCALE*  
1=100 /  
1=200

*DRN*  
SH

*DWG. NUMBER*  
**IP/JT/03**

*DATE*  
May 21

*REV*  
-