
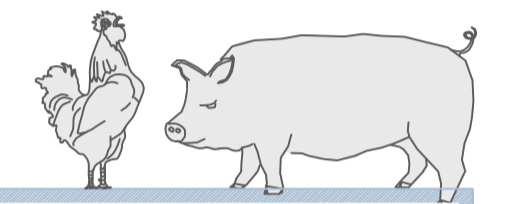
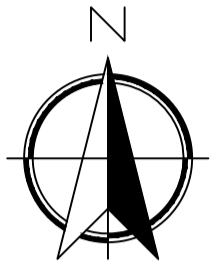


SCALE BAR 1:50

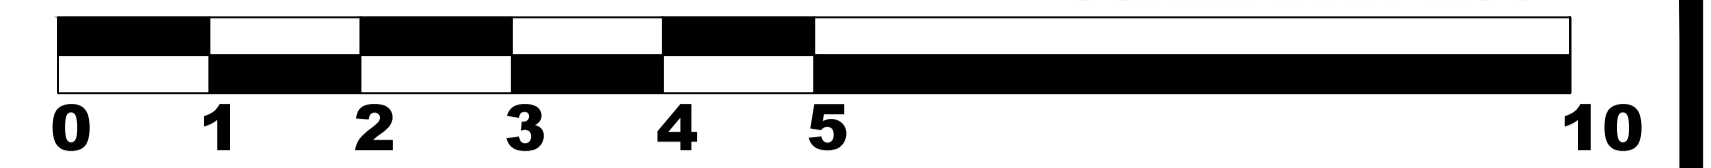

IAN PICK ASSOCIATES LTD
Specialist Agricultural & Rural Planning Consultants

Station Farm Offices
Wansford Road
Nafferton
Driffield
East Yorkshire
YO25 8NJ

T : 01377 253363
E : mail@ianpick.co.uk
W : www.ianpickassociates.co.uk

CLIENT

Wot An Egg Ltd
Quarry House
Cattle Hill
Warter
York
YO42 1XG

JOB TITLE

Replacement Free Range Egg
Laying Unit

DWG. TITLE

Solar Panel Elevation A1

SCALE

1=50

DRN

SH

DWG. NUMBER


IP/JT/04

DATE


May 21

REV

-

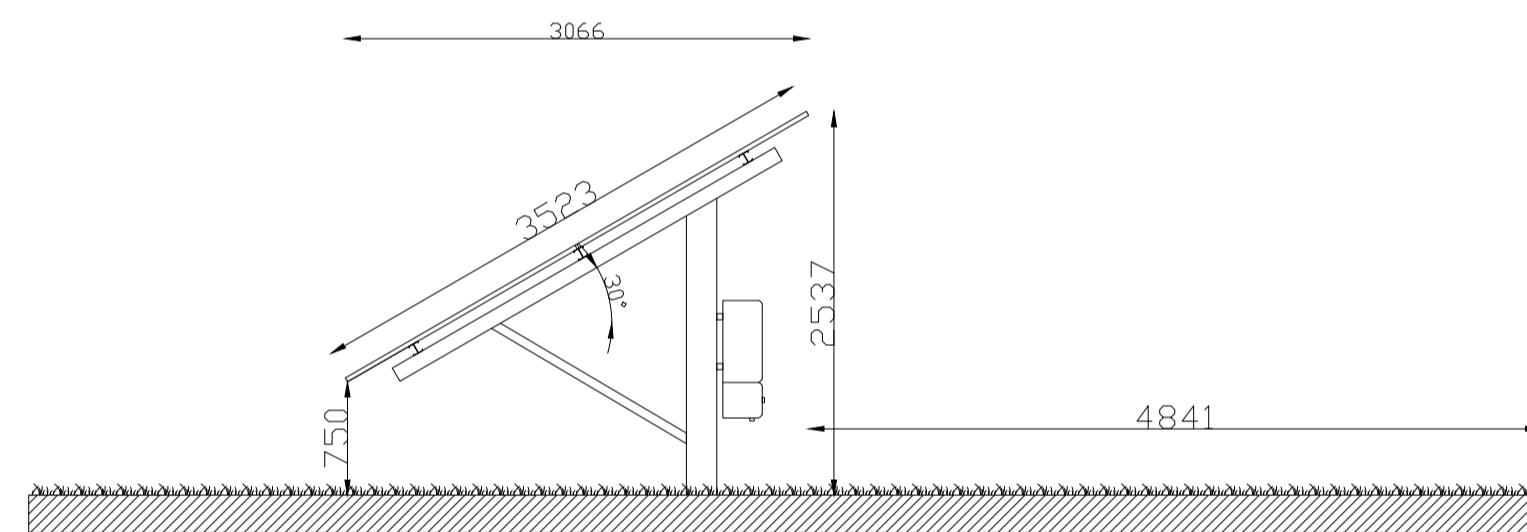

SIDE ELEVATION

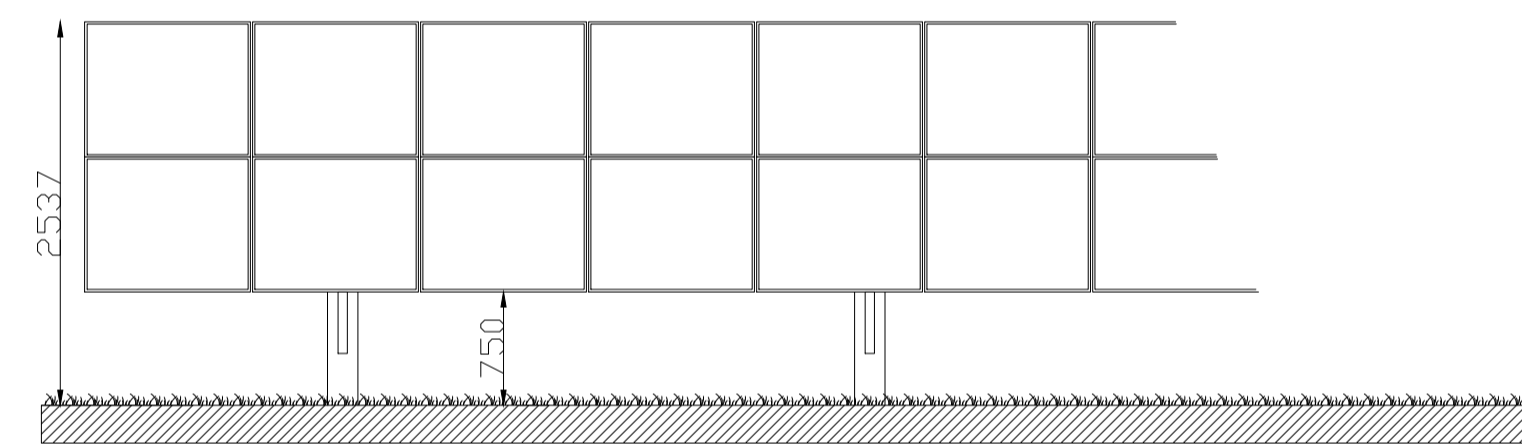

FRONT ELEVATION