



EXISTING GROUND FLOOR PLAN
SCALE 1:100

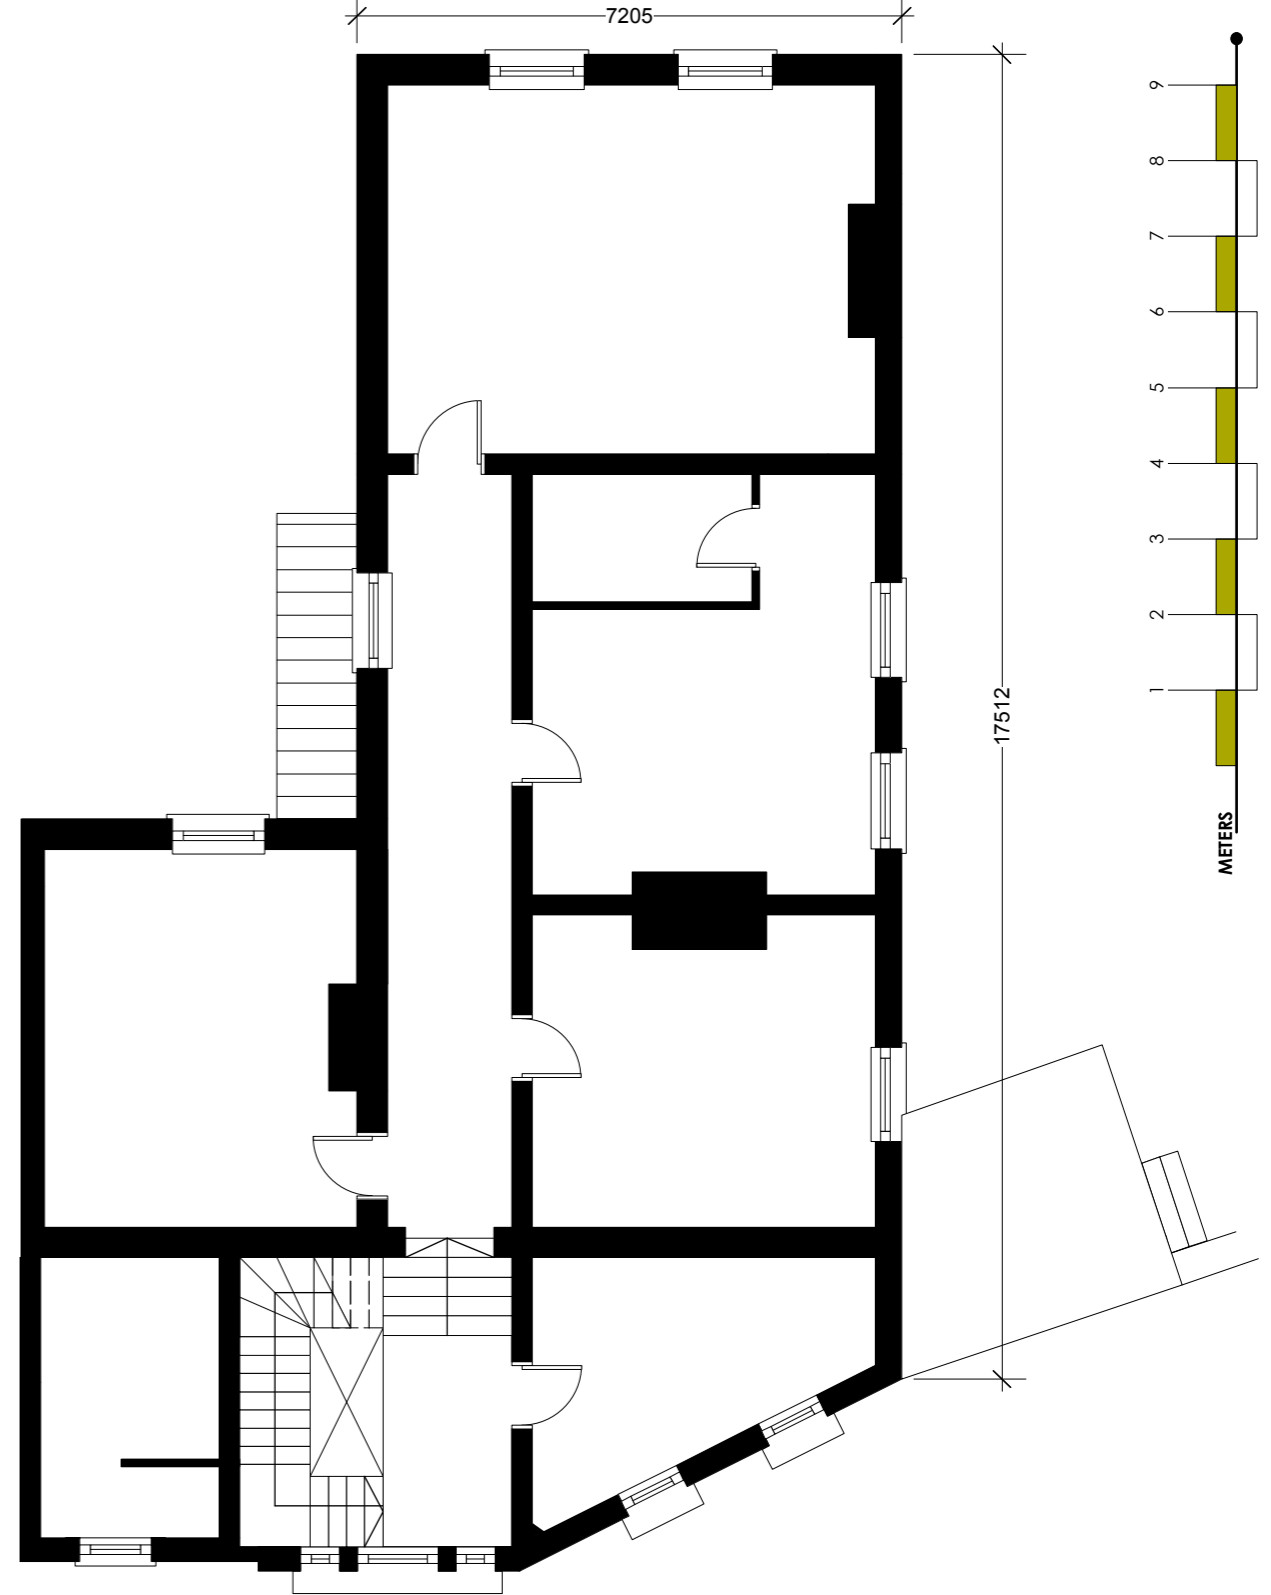

EXISTING FIRST FLOOR PLAN
SCALE 1:100

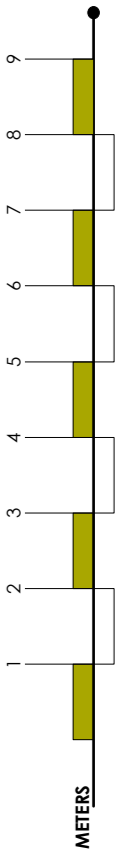

Do not scale from this drawing. Figured dimensions are taken to structure unless indicated otherwise. All dimensions to be checked on site prior to commencement of work. Drawing to be read in conjunction with all other Architect's drawings, Consultant's and Specialist's drawings, construction notes and specifications.

Project	WARDENS HOUSE ANNEX	Location	DRURY LANE	Drawing name	EXISTING FLOOR PLANS	Drawing number	200-103	Paper	A3	Scale	1:100	Date	07/21	Rev	
---------	---------------------	----------	------------	--------------	----------------------	----------------	---------	-------	----	-------	-------	------	-------	-----	--