


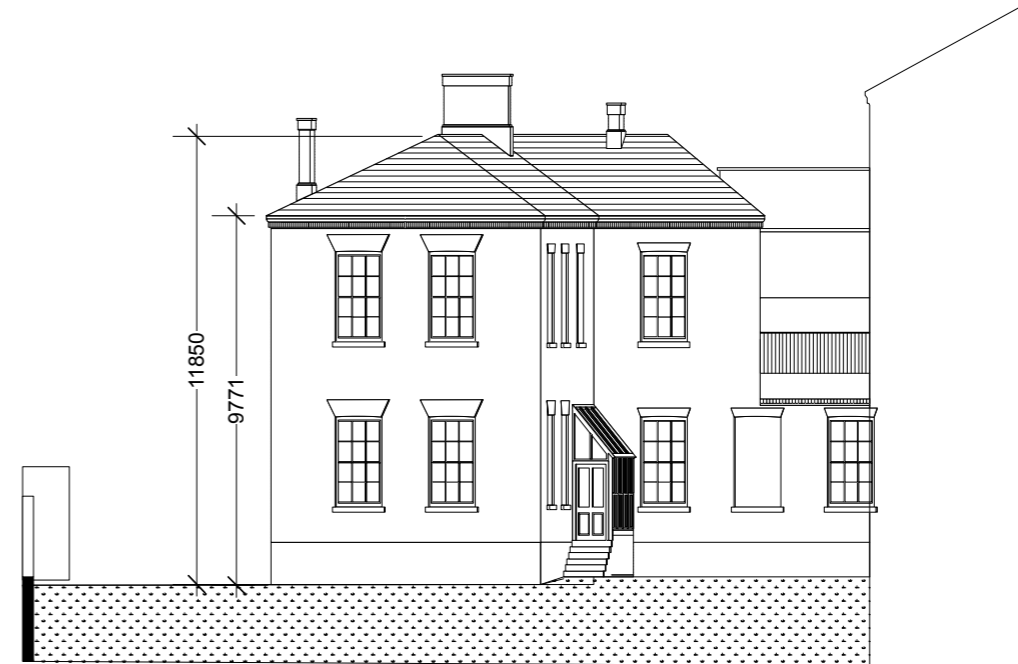

EXISTING NORTH ELEVATION
SCALE 1:200



EXISTING SOUTH ELEVATION
SCALE 1:200



EXISTING EAST ELEVATION
SCALE 1:200



EXISTING WEST ELEVATION
SCALE 1:200

Do not scale from this drawing. Figured dimensions are taken to structure unless indicated otherwise. All dimensions to be checked on site prior to commencement of work. Drawing to be read in conjunction with all other Architect's drawings, Consultant's and Specialist's drawings, construction notes and specifications.

| | | | | | | | | | | | | | | | |
|---------|----------------------------|----------|-------------------|--------------|----------------------------|----------------|----------------|-------|-----------|-------|--------------|------|--------------|-----|--|
| Project | WARDENS HOUSE ANNEX | Location | DRURY LANE | Drawing name | EXISTING ELEVATIONS | Drawing number | 200-104 | Paper | A3 | Scale | 1:200 | Date | 07/21 | Rev | |
|---------|----------------------------|----------|-------------------|--------------|----------------------------|----------------|----------------|-------|-----------|-------|--------------|------|--------------|-----|--|