



General Notes  
 1. Do not scale this drawing. All dimensions to be as noted. Contractor to check all dimensions on site before carry out works.  
 2. This drawing is for the private and confidential use of the client for whom it was undertaken and it should not be reproduced in whole or in part or relied upon by third parties for any use without the express written authority of Beech Architects Limited.

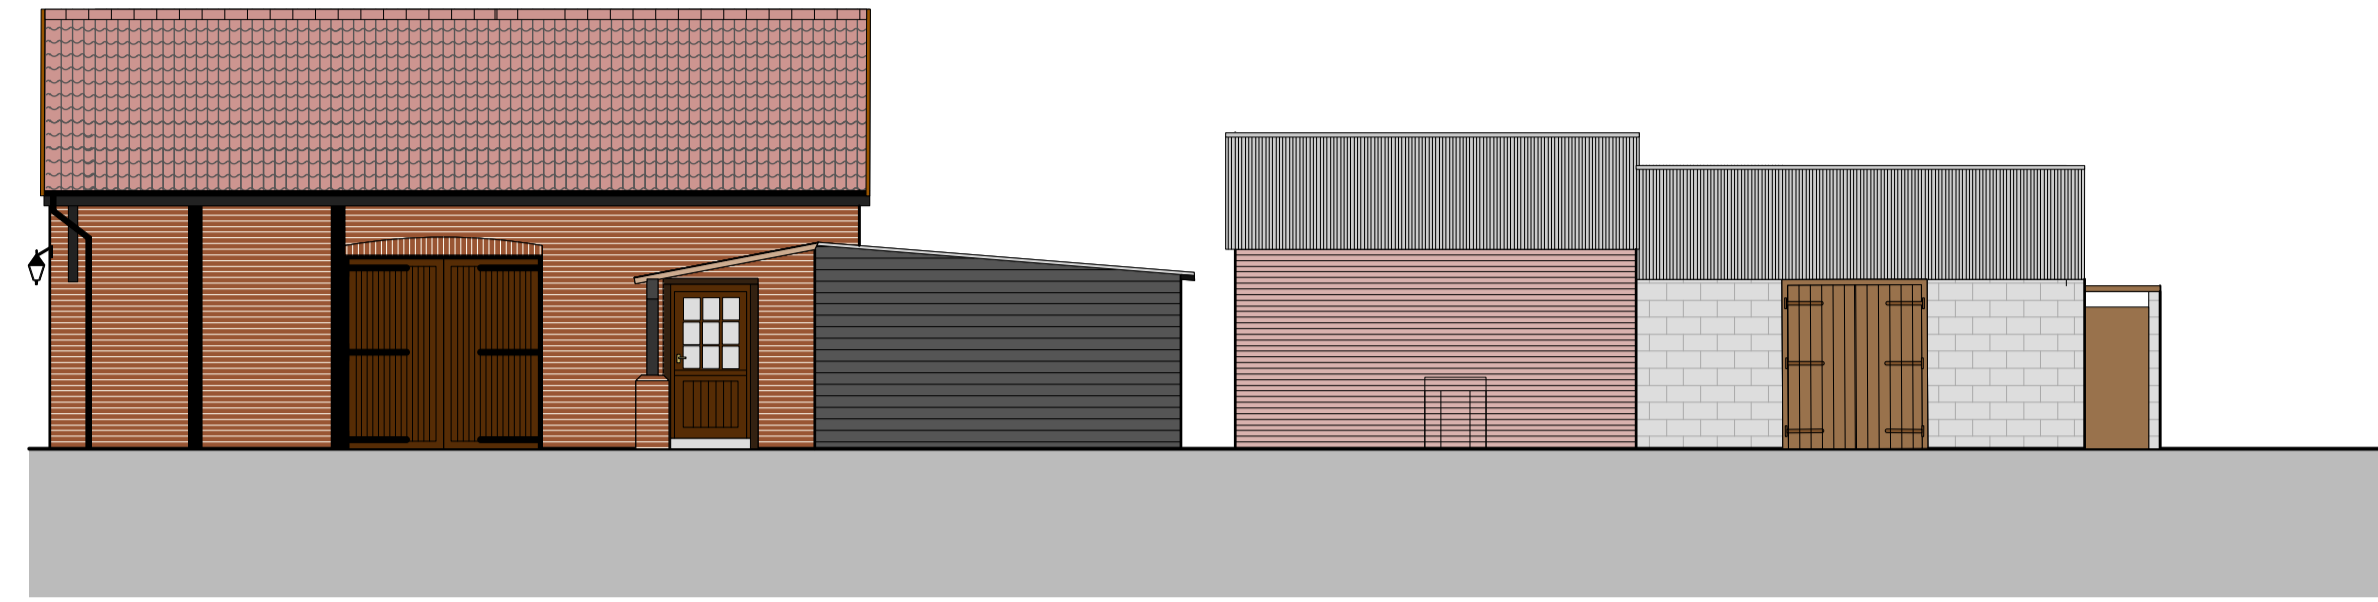


SOUTH ELEVATION




EAST ELEVATION

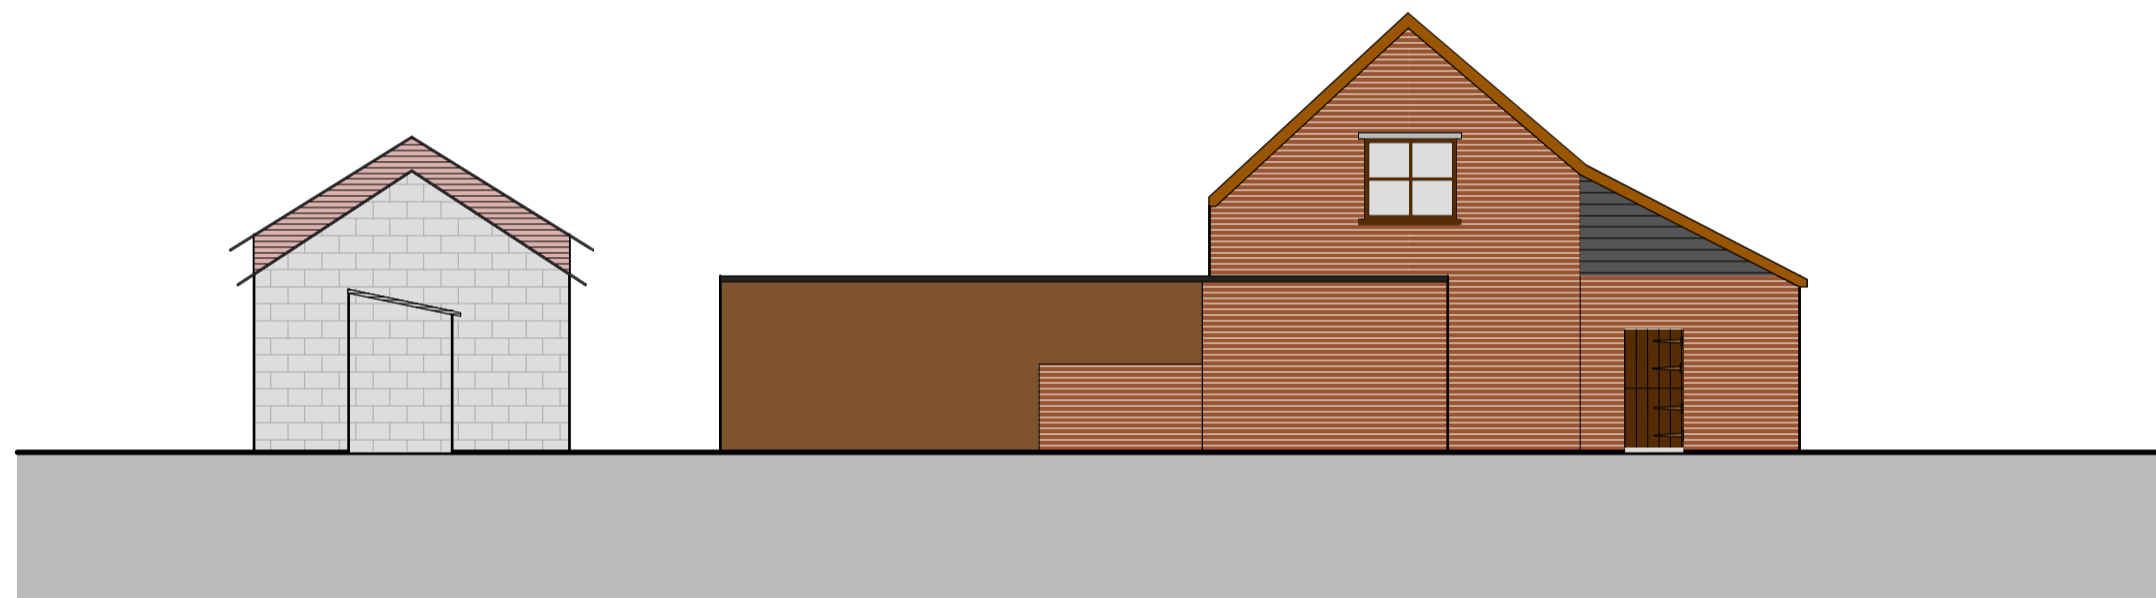


NORTH ELEVATION

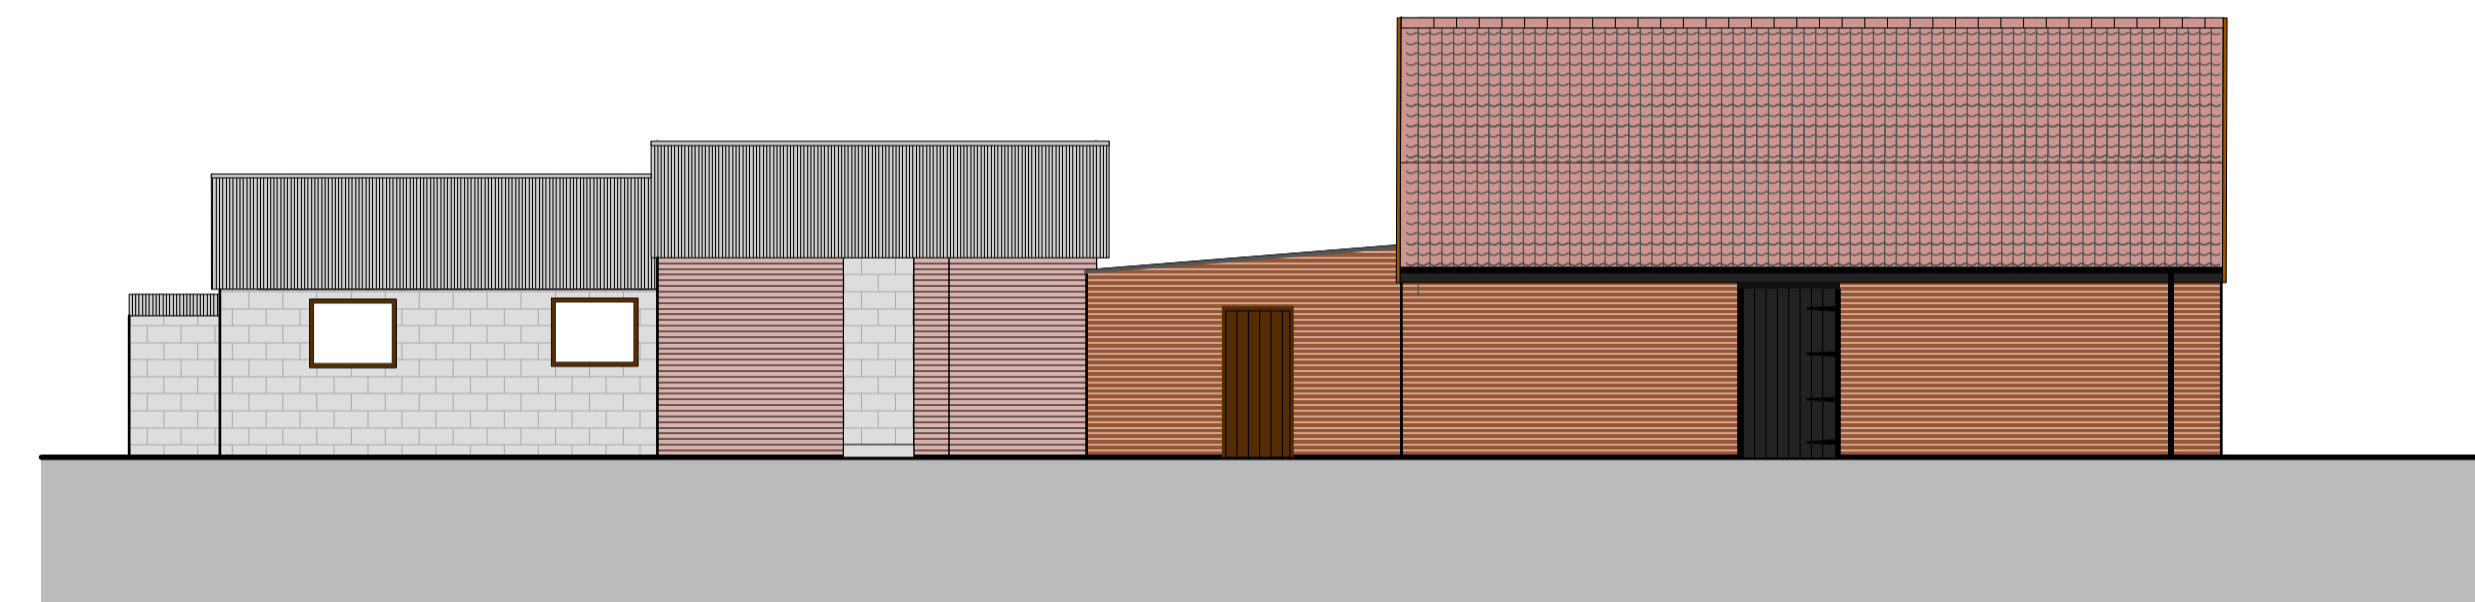


WEST ELEVATION

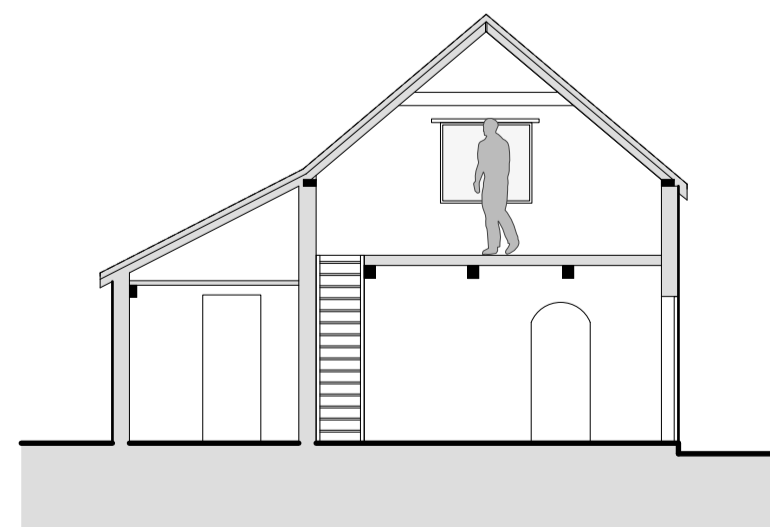


SECTION A - A

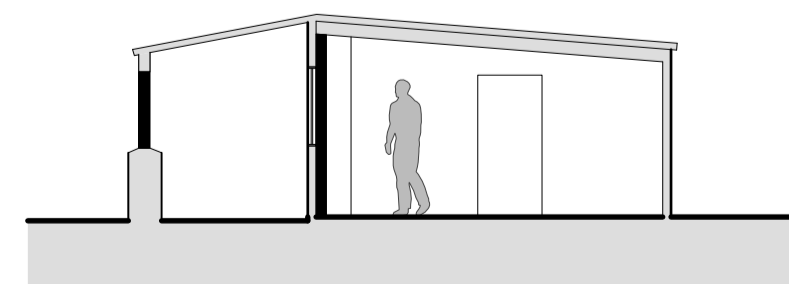

SECTION B-B

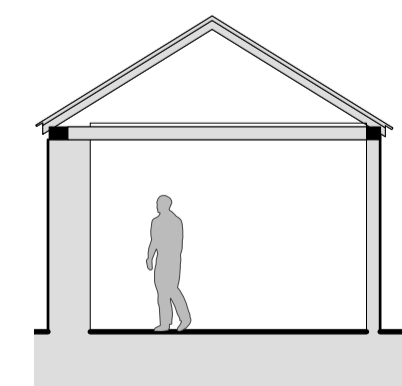

SECTION C-C

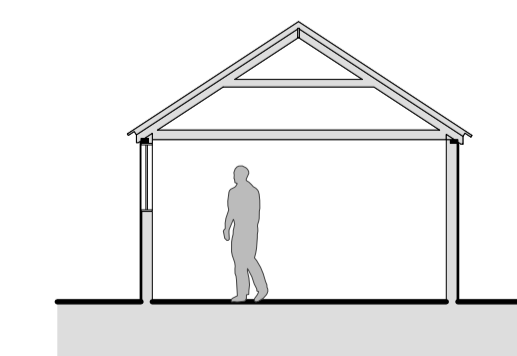

SECTION D-D

Rev

 <a href="http://www.beecharchitects.com">www.beecharchitects.com</a>	Church Farm Barn The Street Thornston Suffolk IP23 7JR
	e enquires@beecharchitects.com t 01379 678442

CLIENT  
 Carole Decaux

PROJECT  
 Edge House Farm,  
 Dublin Road,  
 Rishangles,  
 Eye,  
 IP23 7QB

DRAWING  
 Existing Elevations and Sections

SCALE 1:100 @ A1	DATE Sept 2020	DRAWN BY HF	CHECKED
DRAWING NUMBER 04	JOB NUMBER 506	STATUS Not For Construction	REV

This drawing is copyright and remains the property of Beech Architects Ltd. Original size A1. Scale shown will be incorrect if reproduced in any other format. All dimensions to be checked on site.