


General Notes:
 1. Do not scale this drawing. All dimensions to be as noted. Contractor to check all dimensions on site before carry out works.
 2. This drawing is for the private and confidential use of the client for whom it was undertaken and it should not be reproduced in whole or in part or relied upon by third parties for any use without the express written authority of Beech Architects Limited.


50 M
45
40
35
30
25
20
15
10
5
0

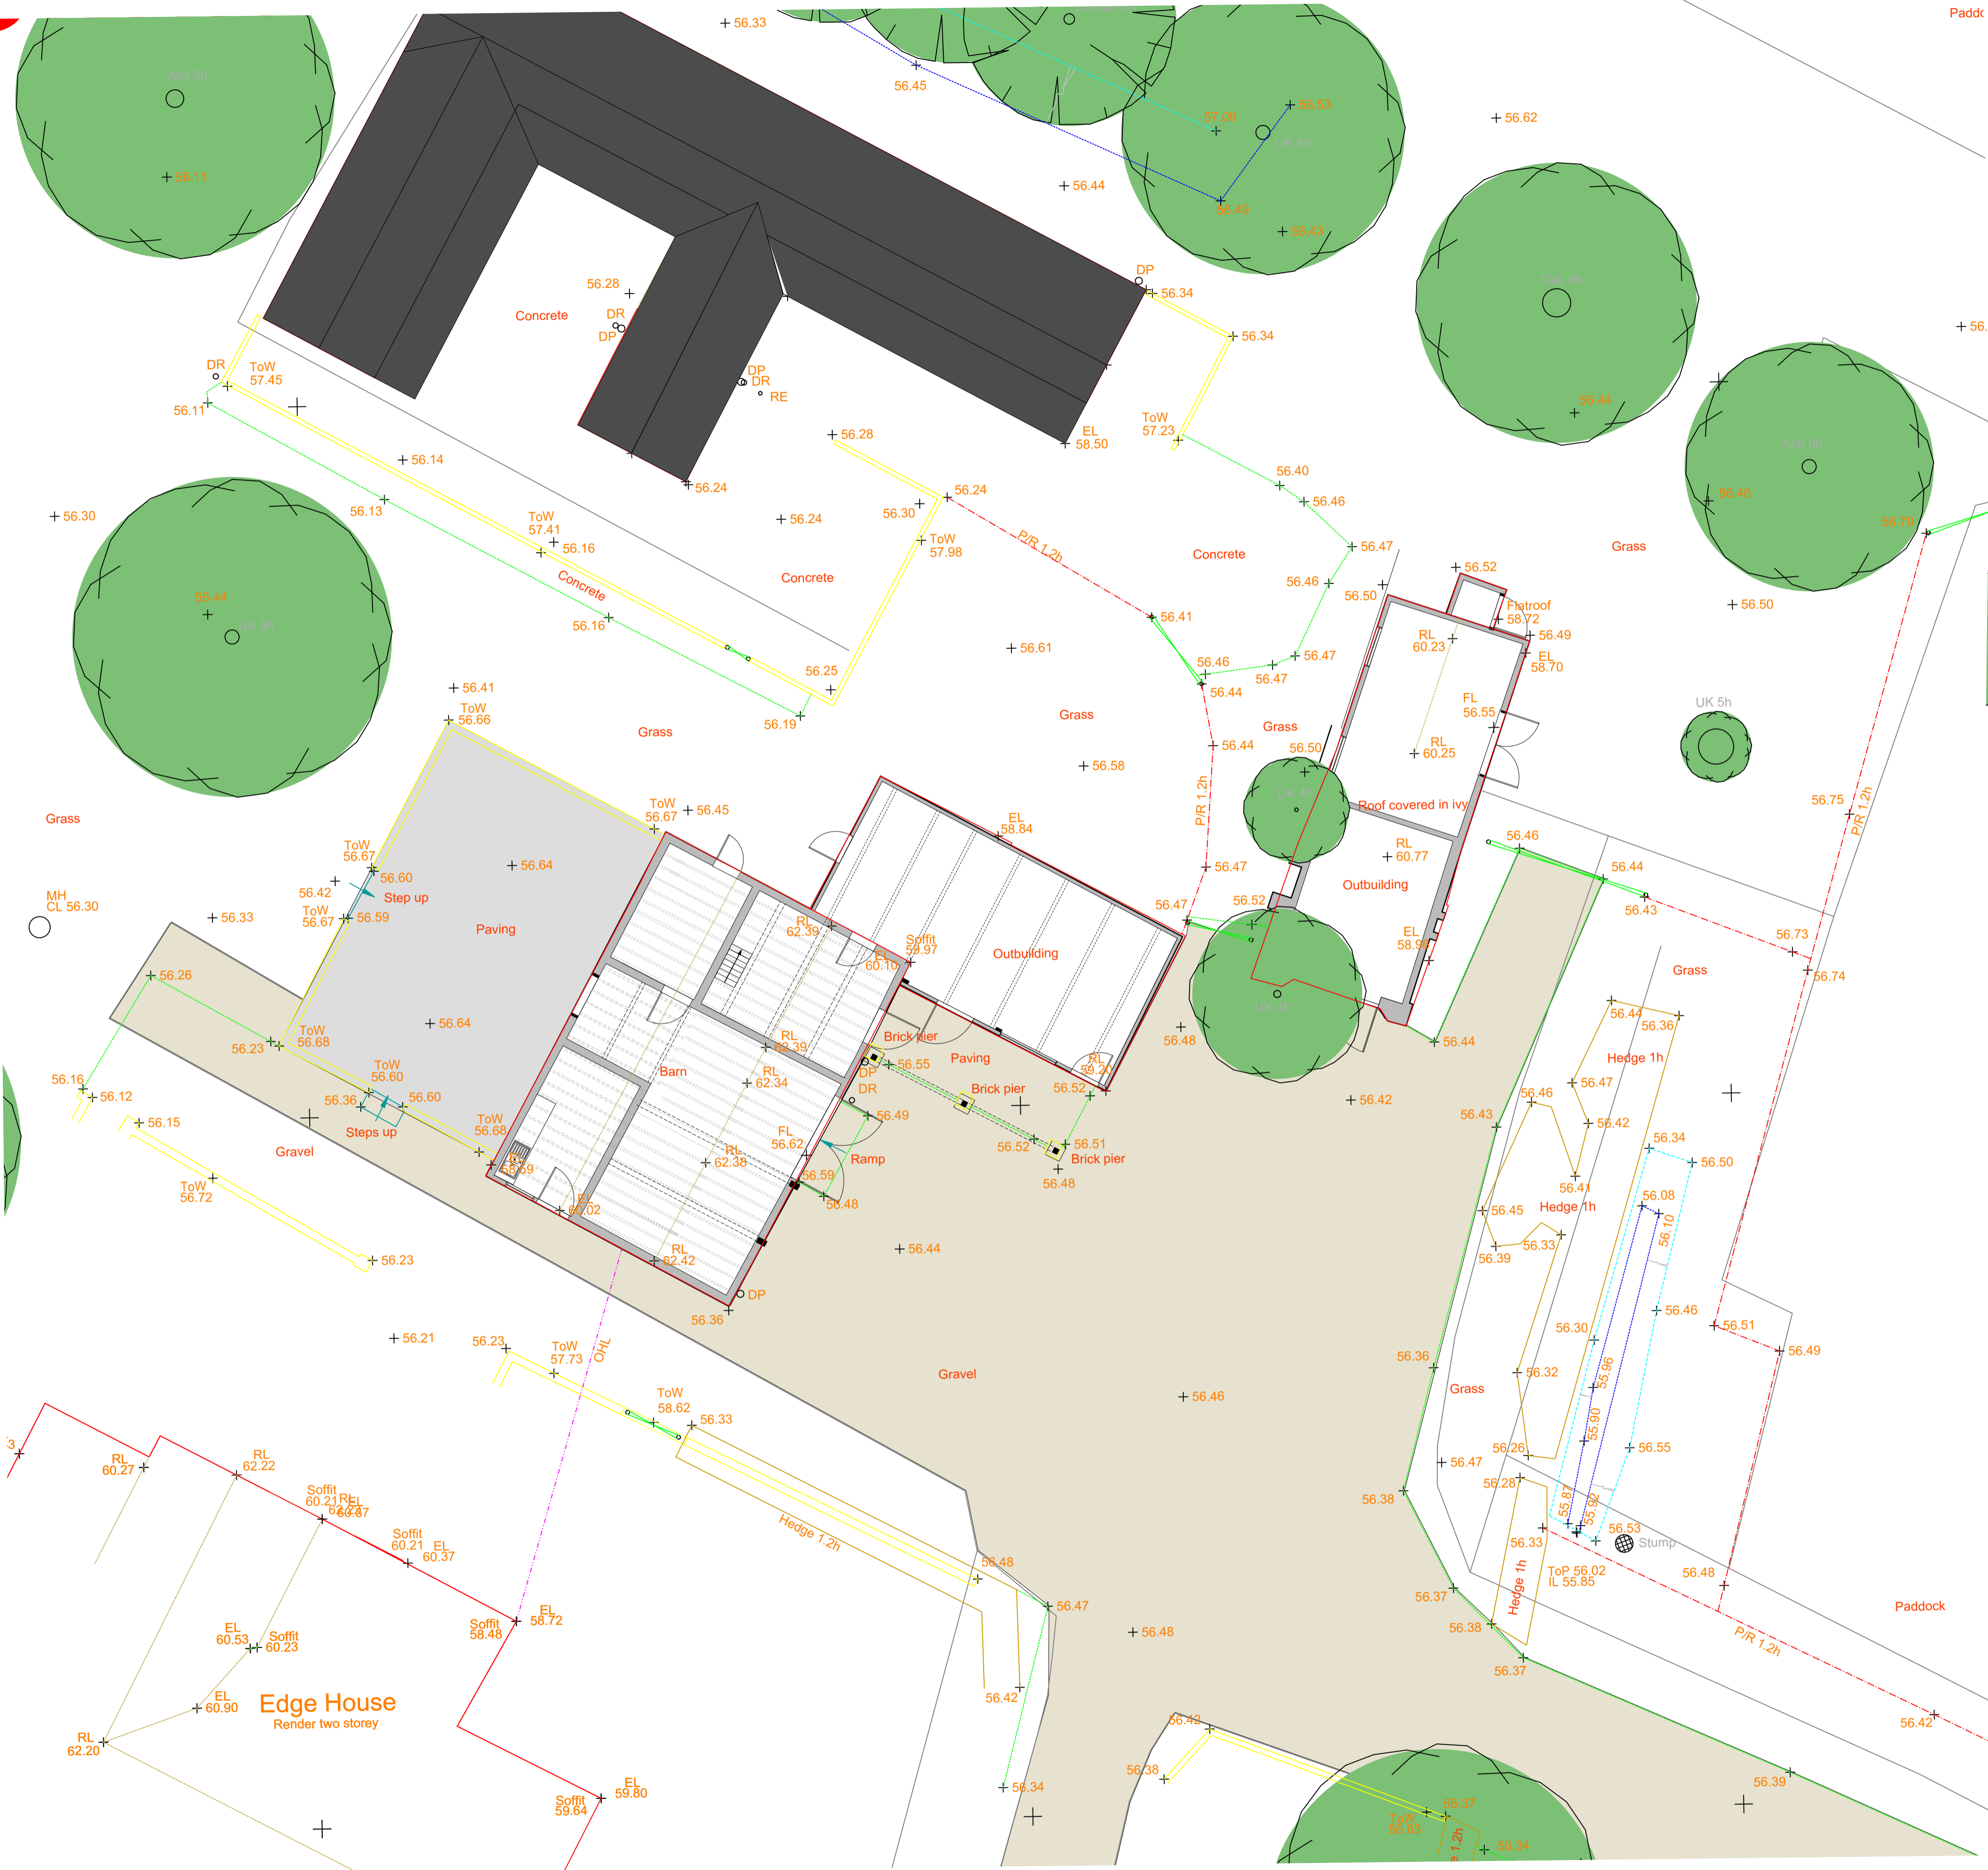

SITE PLAN Scale:100



BLOCK PLAN Scale 1:200

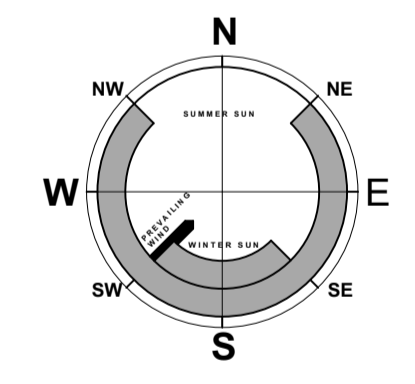

Rev Beech ARCHITECTS Church Farm Barn The Street Thornham Suffolk IP23 7JR www.beecharchitects.com enquiries@beecharchitects.com 01379 678442			
CLIENT Carole Decaux			
PROJECT Edge House Farm, Dublin Road, Rishangles, Eye, IP23 7QB			
DRAWING Existing Site and Block Plan			
SCALE 1:100 @ A1	DATE Sept 2020	DRAWN BY HF	CHECKED
DRAWING NUMBER 02	JOB NUMBER 506	STATUS Not For Construction	REV

This drawing is copyright and remains the property of Beech Architects Ltd. Original size A1. Scale shown will be incorrect if reproduced in any other format. All dimensions to be checked on site.