

General Notes
 1. Do not scale this drawing. All dimensions to be as noted. Contractor to check all dimensions on site before carry out works.
 2. This drawing is for the private and confidential use of the client for whom it was undertaken and it should not be reproduced in whole or in part or relied upon by third parties for any use without the express written authority of Beech Architects Limited.


50 M
40
30
20
10
0




SOUTH ELEVATION



EAST ELEVATION

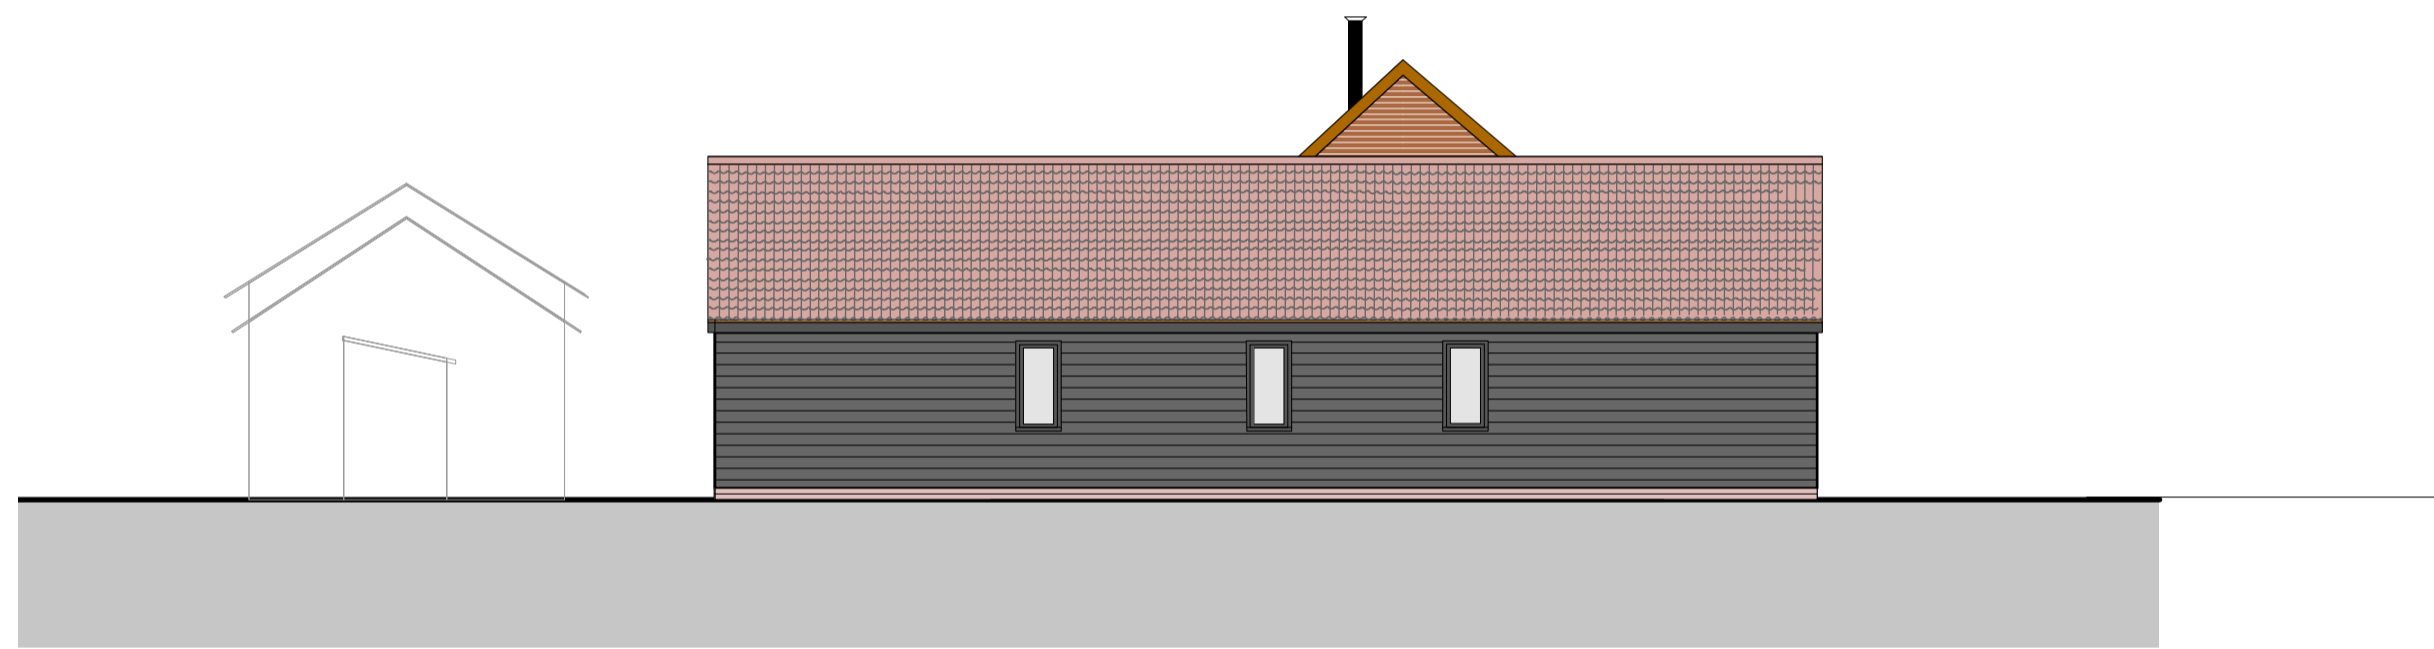

NORTH ELEVATION

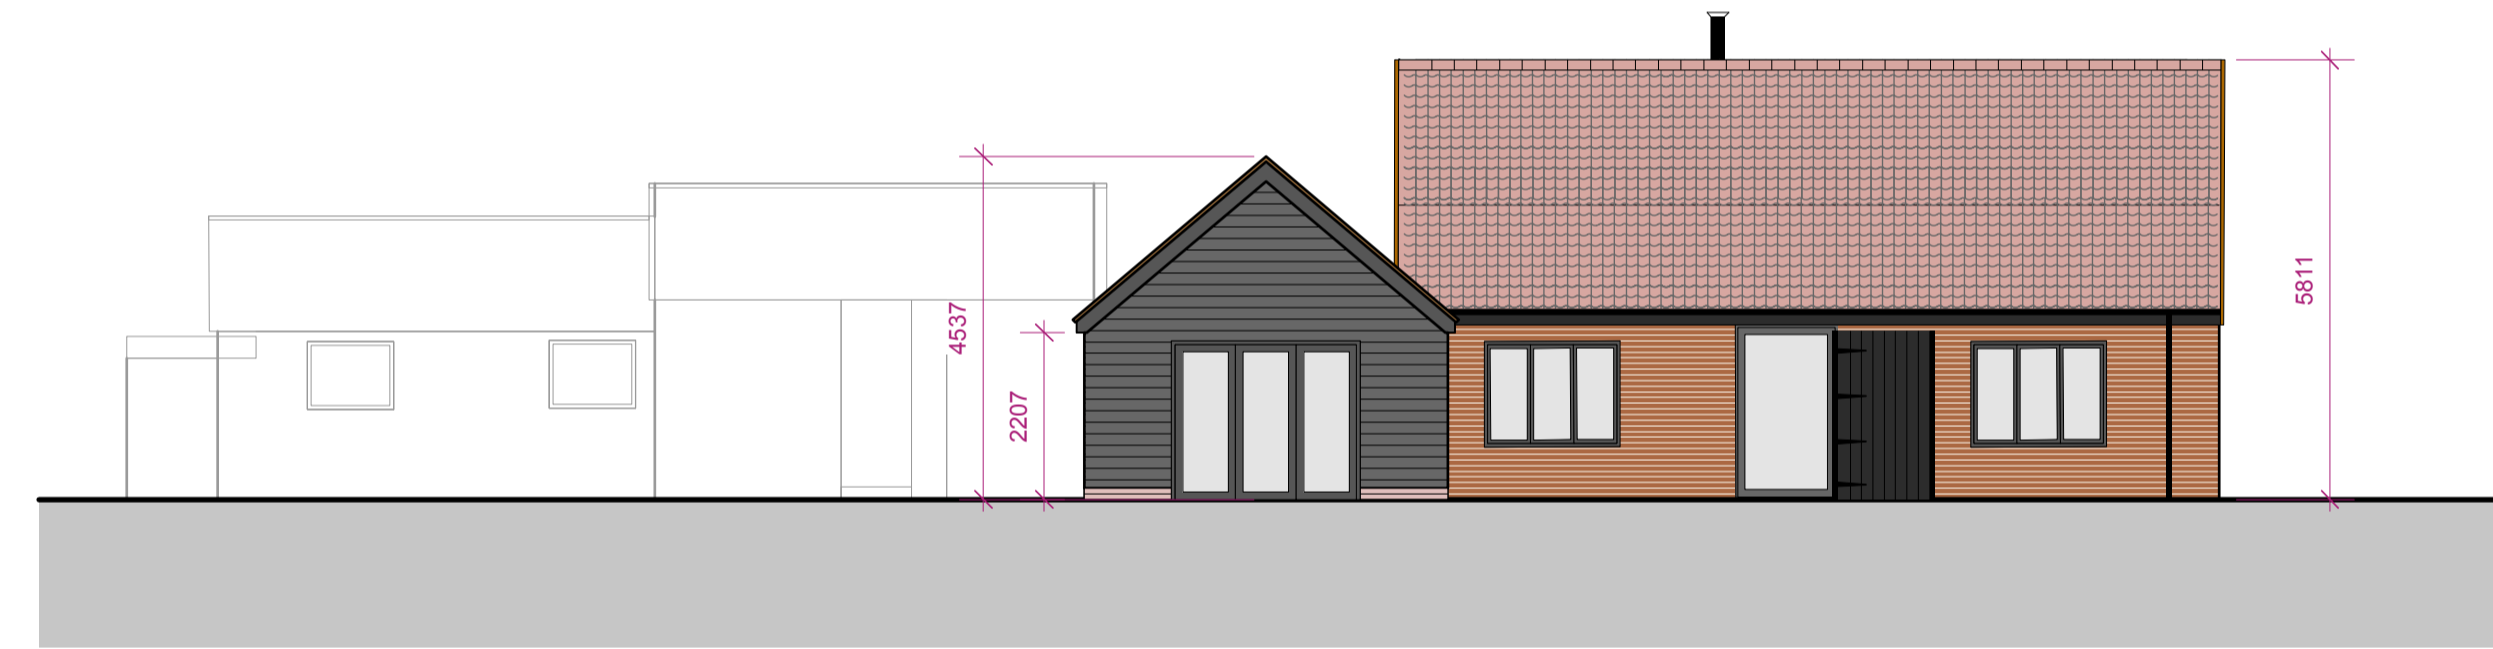


WEST ELEVATION

MATERIALS



-William Blyth Barco Old English Pantile with most faces existing reclaimed tiles

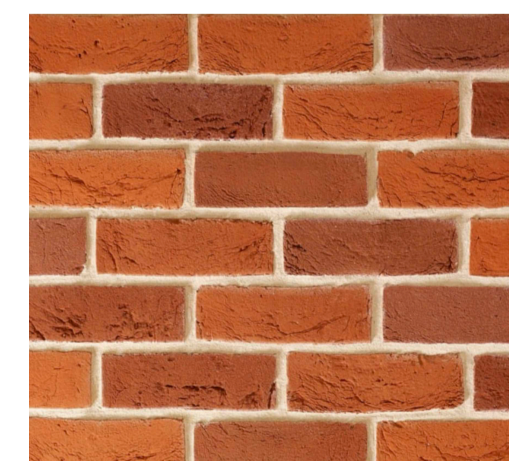

-Facing brick with snowcrete coloured mortar finish. (Existing brick)



Black timber weatherboarding

- Black triple glazed aluminium windows and doors.
- Velux roof lights
- Black pvc-u gutters and down pipes
- Down only directional wall lights by doors

B - 9/7/20 - Plans Updated
 Rev A - 3/12/20 - Plans Updated

Beech ARCHITECTS
 Church Farm Barn
 The Street
 Thornston
 Suffolk
 IP23 7JR
 www.beecharchitects.com
 enquiries@beecharchitects.com
 t 01379 678442

CLIENT
 Carole Decaux

PROJECT
 Edge House Farm,
 Dublin Road,
 Rishangles,
 Eye,
 IP23 7QB

DRAWING
 Proposed Elevations

SCALE 1:100 @ A1	DATE Nov 2020	DRAWN BY UT	CHECKED
DRAWING NUMBER 06	JOB NUMBER 506	STATUS Not For Construction	REV B

This drawing is copyright and remains the property of Beech Architects Ltd. Original size A1. Scale shown will be incorrect if reproduced in any other format. All dimensions to be checked on site.