




General Notes  
 1. Do not scale this drawing. All dimensions to be as noted. Contractor to check all dimensions on site before carry out works.  
 2. This drawing is for the private and confidential use of the client for whom it was undertaken and it should not be reproduced in whole or in part or relied upon by third parties for any use without the express written authority of Beech Architects Limited.

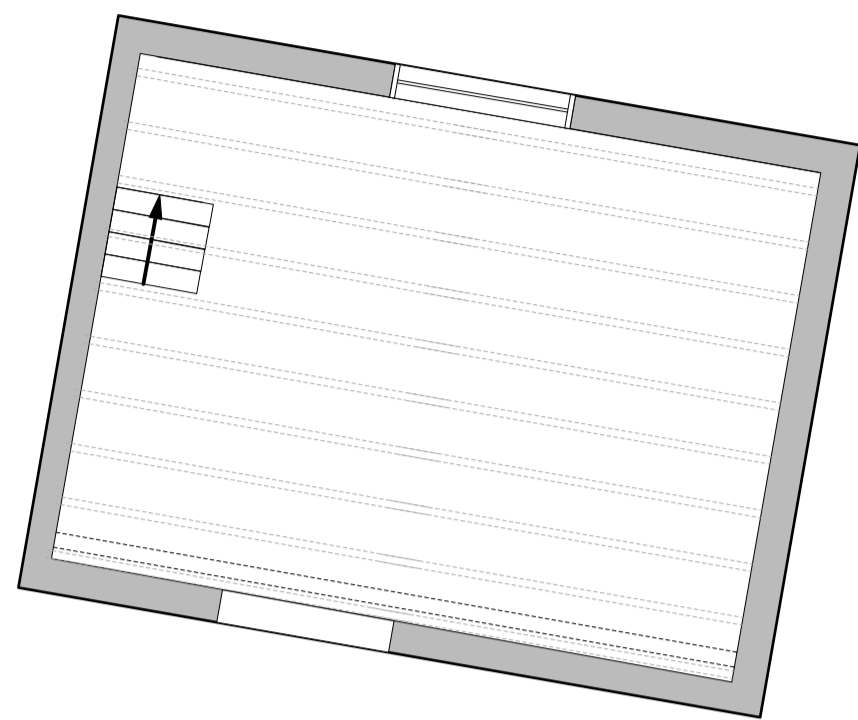

FIRST FLOOR PLAN

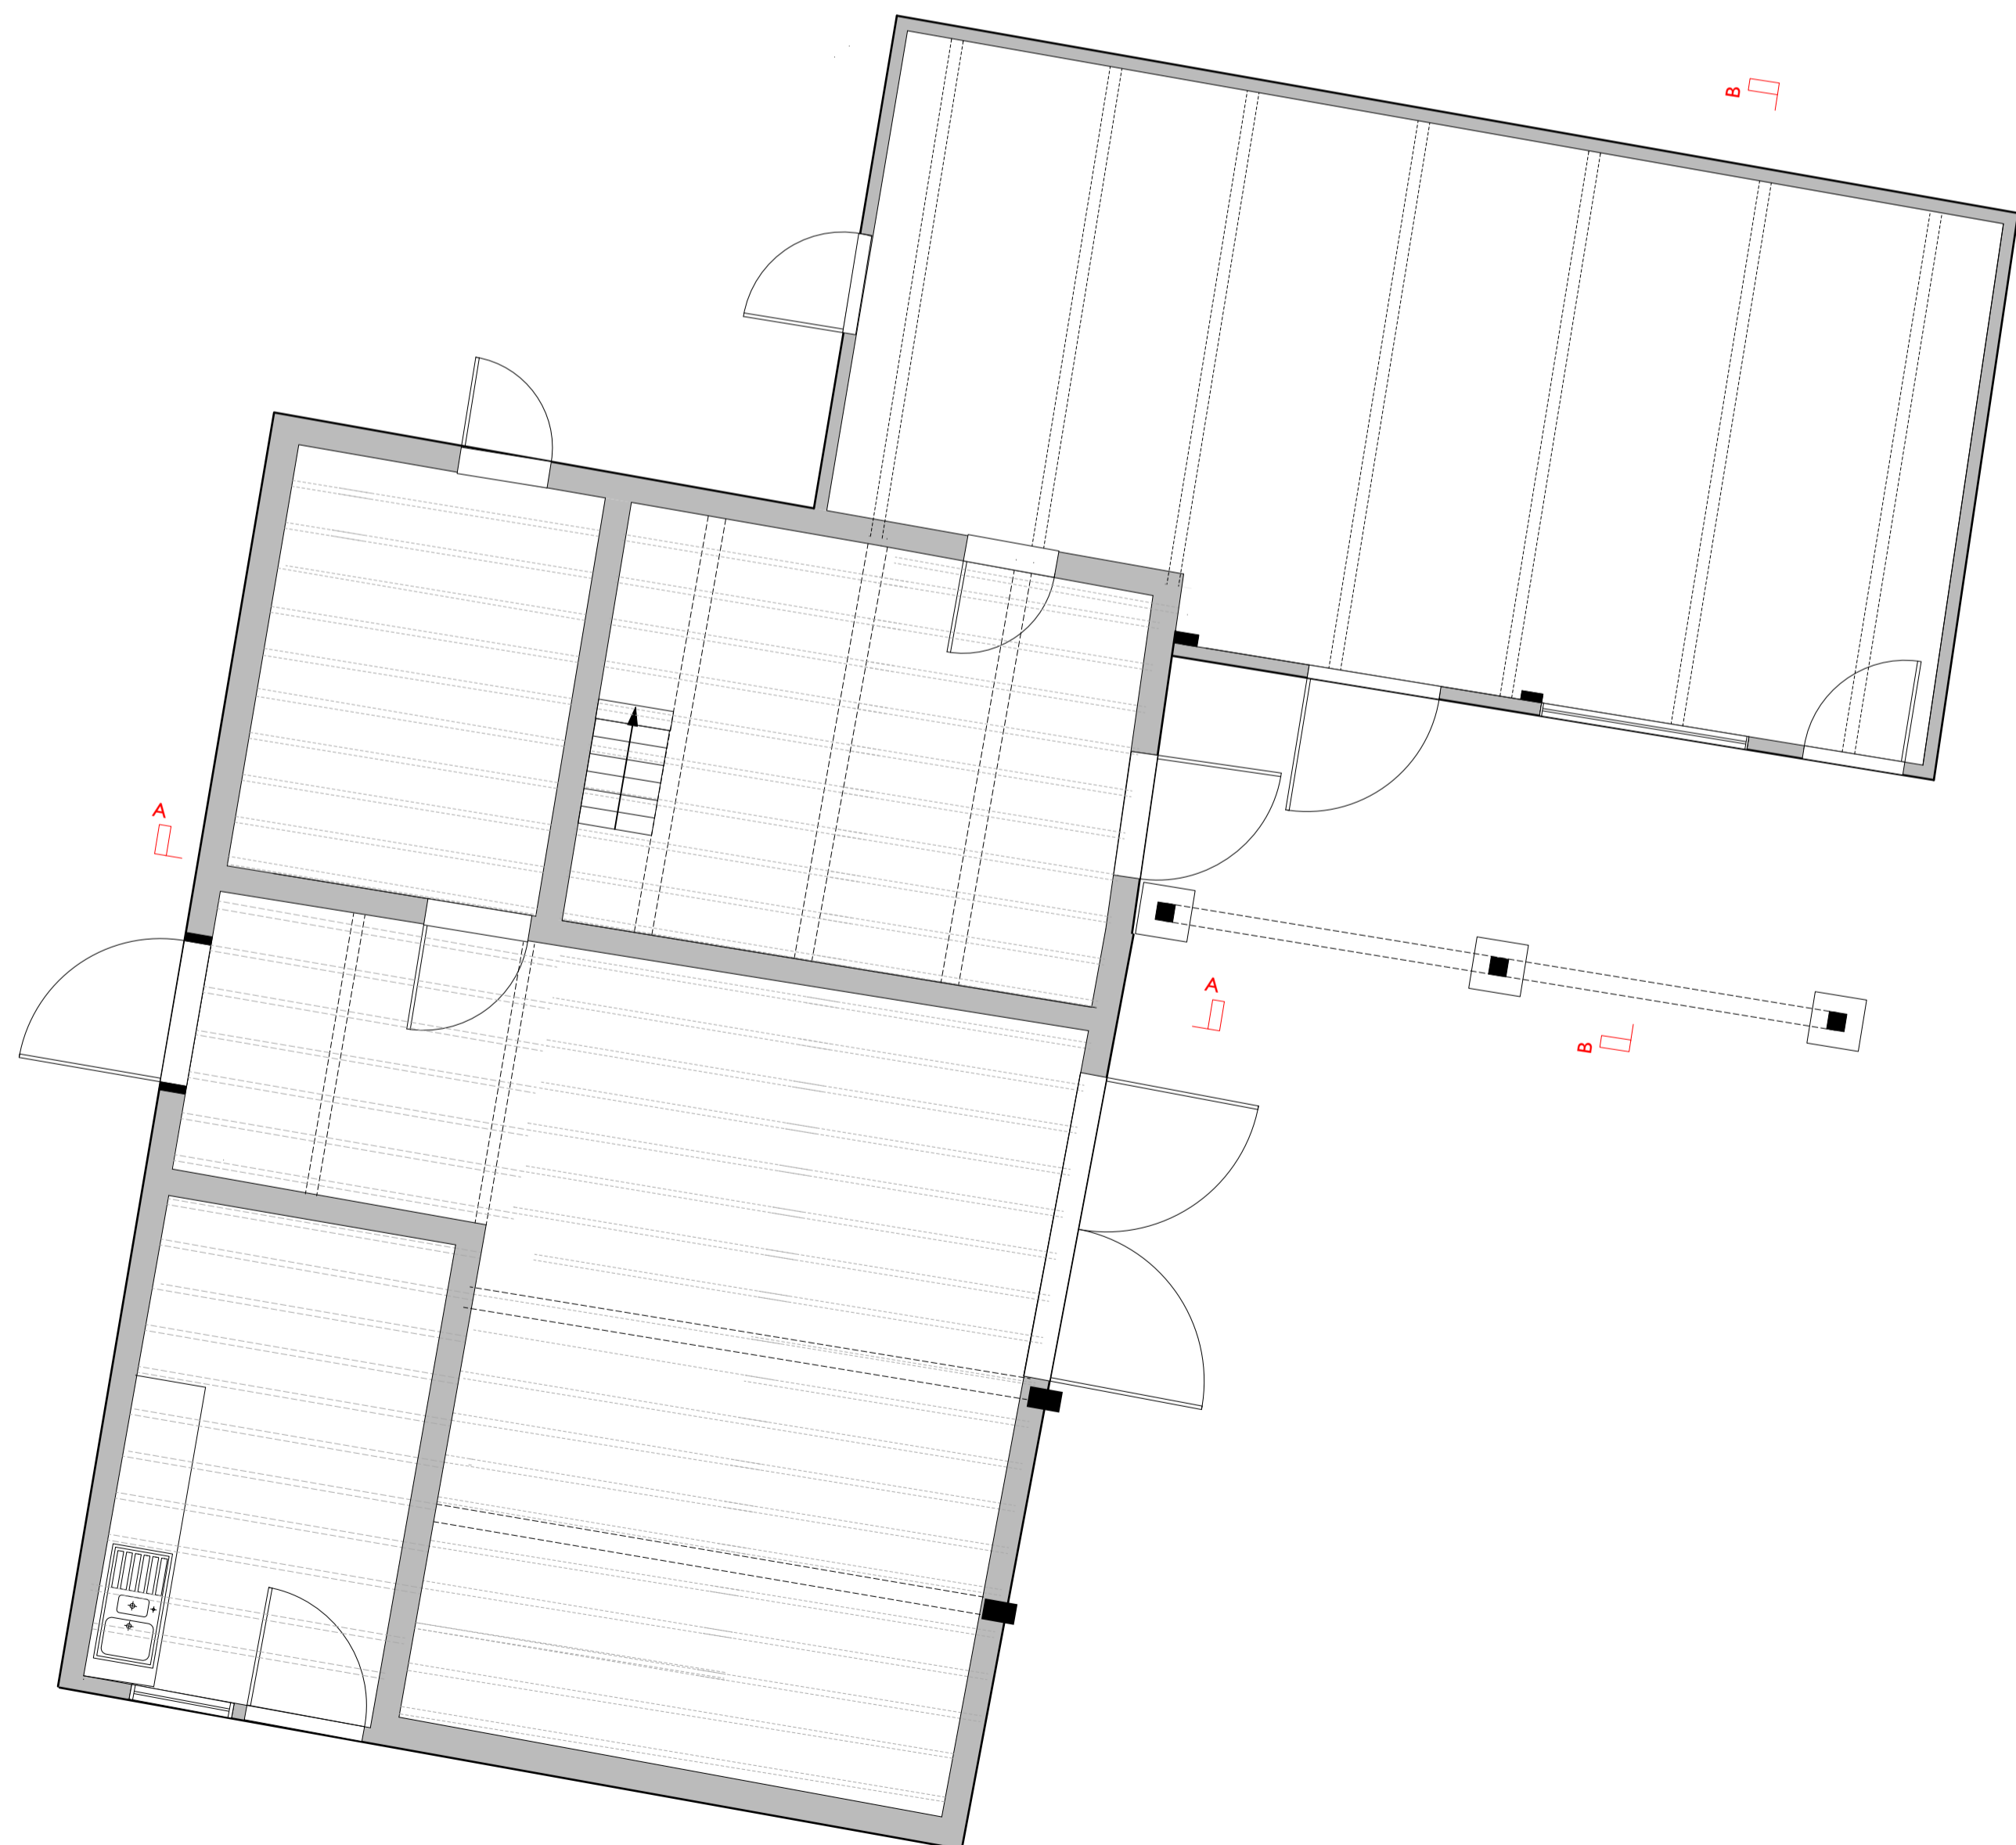

GROUND FLOOR PLAN

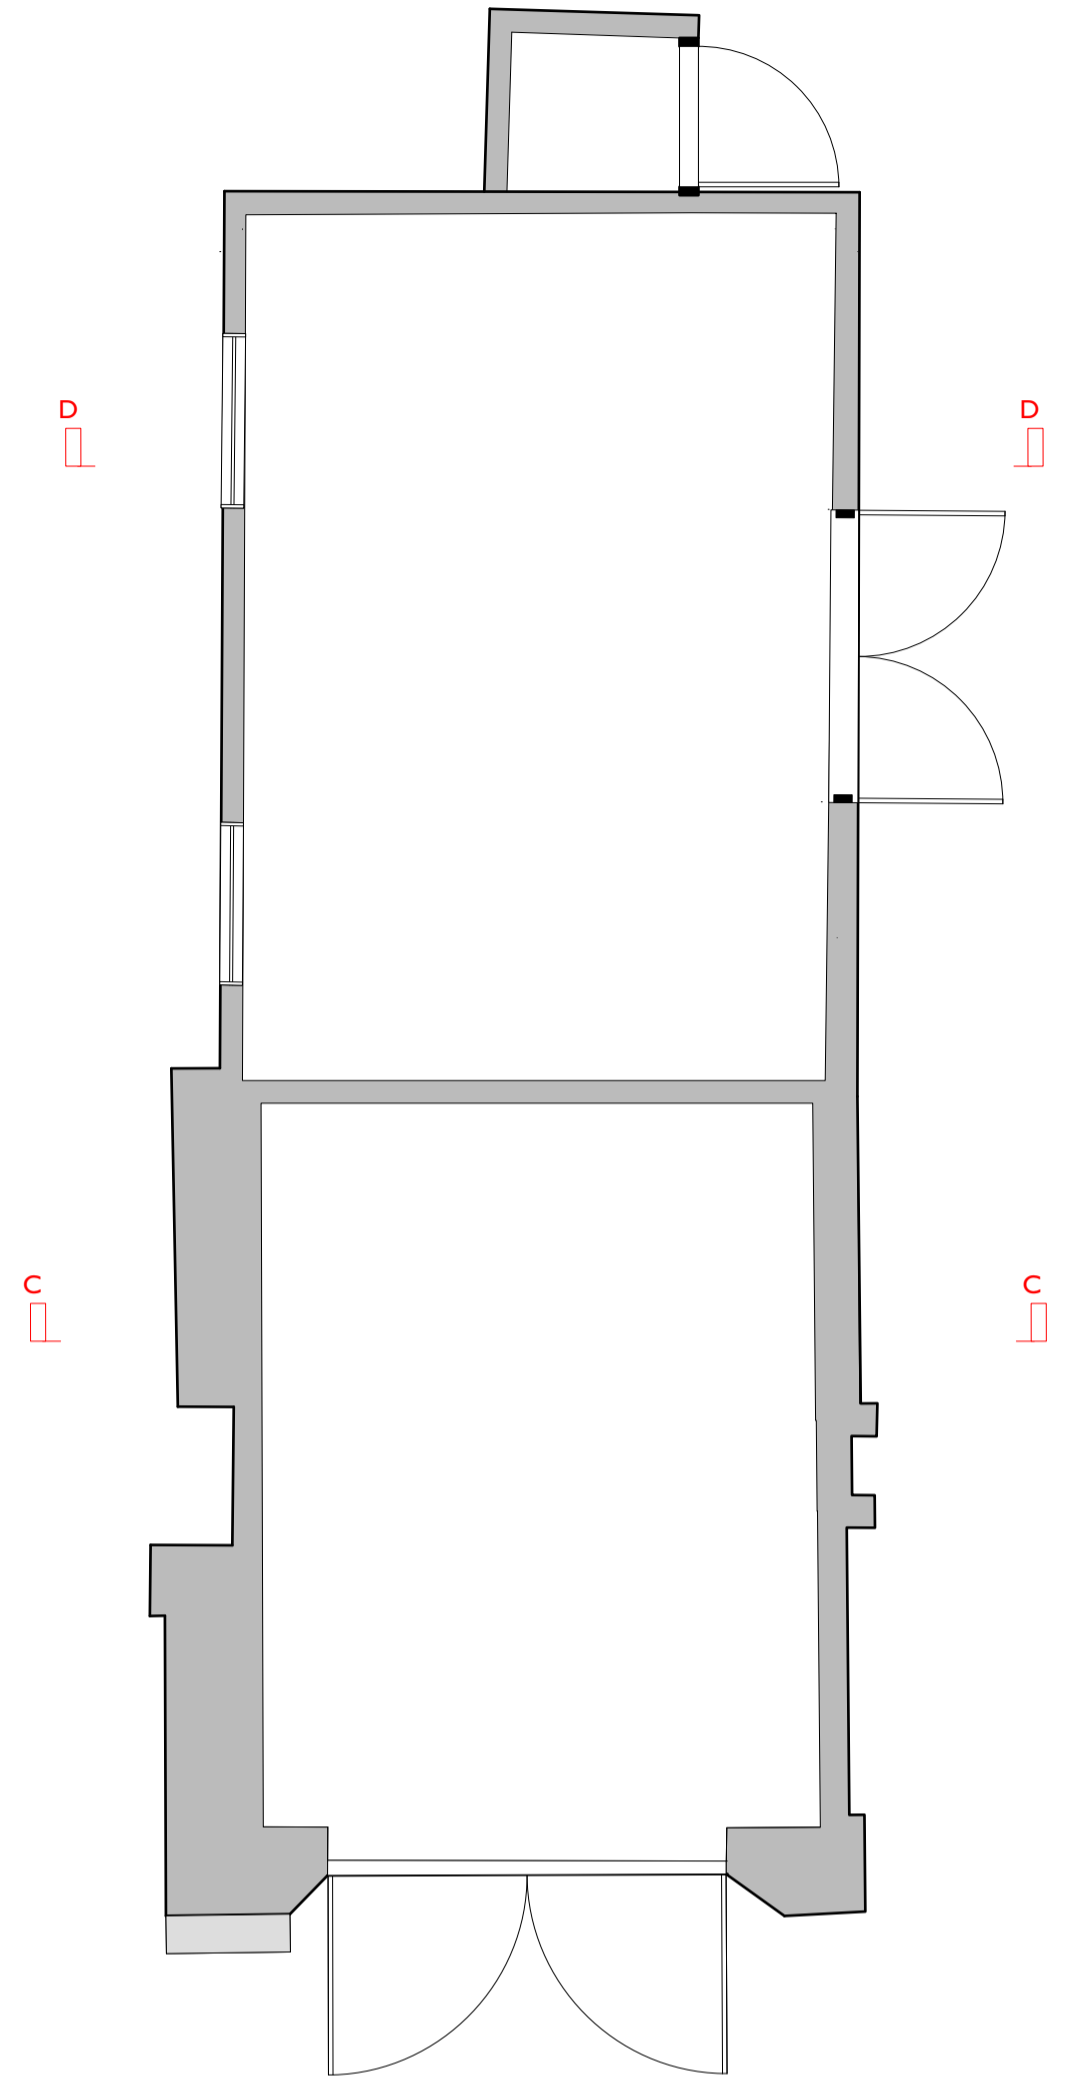

Rev

**Beech ARCHITECTS**  
 Church Farm Barn  
 The Street  
 Thornston  
 Suffolk  
 IP23 7JR  
 www.beecharchitects.com  
 e enquiries@beecharchitects.com  
 t 01379 678442

CLIENT  
 Carole Decaux

PROJECT  
 Edge House Farm,  
 Dublin Road,  
 Rishangles,  
 Eye,  
 IP23 7QB

DRAWING  
 Existing GA Plans

SCALE	DATE	DRAWN BY	CHECKED
1:50 @ A1	Sept 2020	HF	
DRAWING NUMBER	JOB NUMBER	STATUS	REV
03	506	Not For Construction	

This drawing is copyright and remains the property of Beech Architects Ltd. Original size A1. Scale shown will be incorrect if reproduced in any other format. All dimensions to be checked on site.