



PROPOSED GROUND FLOOR PLAN 1:50

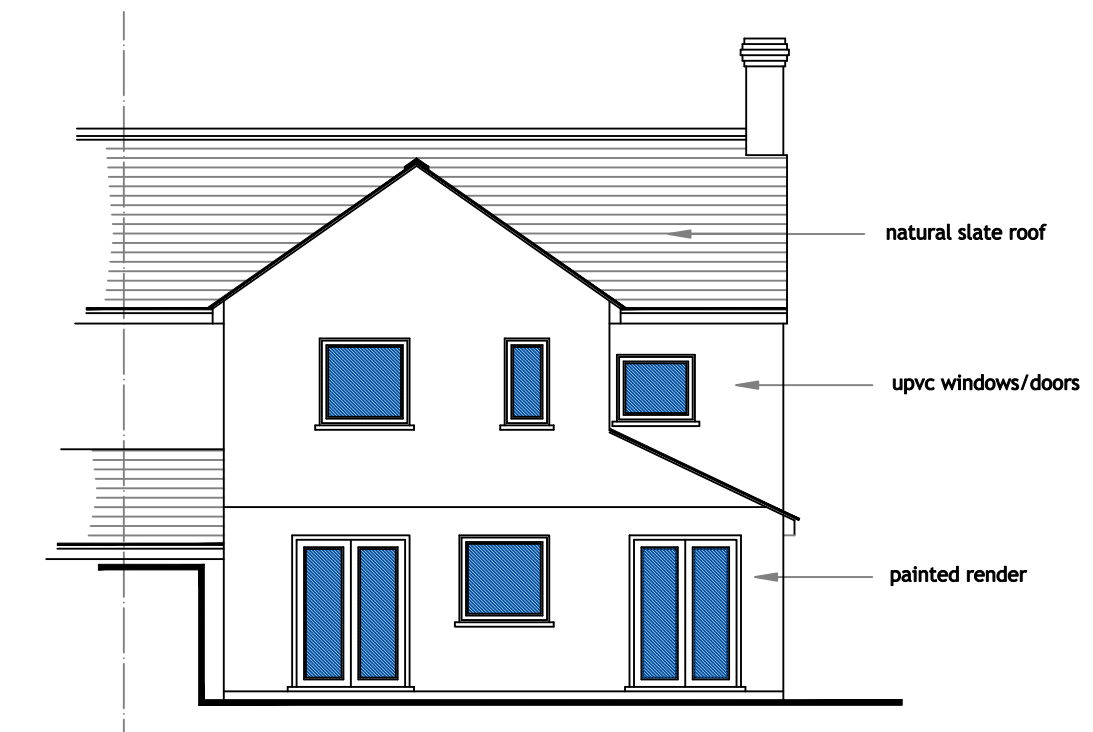

EAST ELEVATION 1:100

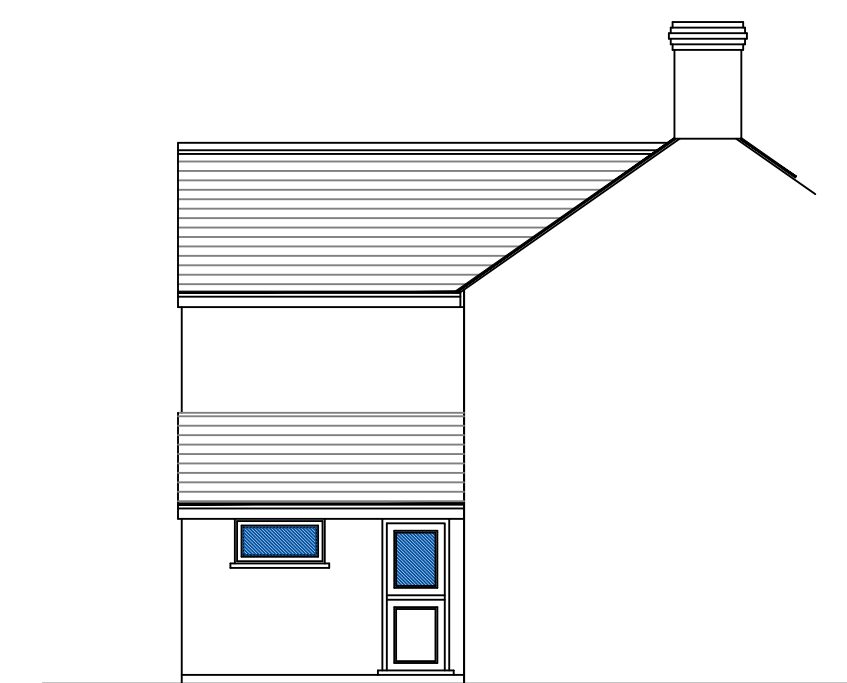

NORTH ELEVATION 1:100

NOTES

This drawing is copyright and may not be altered, traced, copied, photographed or used for any purposes other than for which it is issued without written permission from GM Design.

Contractors must check all dimensions on site prior to commencing work or ordering materials. Only figured dimensions are to be worked from. Discrepancies are to be reported immediately to G M Design for clarification.

THIS DRAWING IS NOT TO BE USED FOR CONSTRUCTION PURPOSES.

REVISIONS

JOB

SINGLE STOREY REAR EXTENSION

2 CHAPEL VIEW
HILLSIDE
ST STEPHEN
ST AUSTELL
PL26 7QQ

FOR MR & MRS MCKENZIE

DRAWING

FLOOR PLAN & ELEVATIONS
AS PROPOSED

GM Design

ARCHITECTURAL SERVICES

11 PONDHU ROAD, ST AUSTELL, CORNWALL. PL25 5DL.
TEL: 01726 69489 MOB: 07779 863905

scale 1:50 & 1:100 @ A2

date JUNE 2021

drawn by GM.

drawing number 2133 / PL 02