


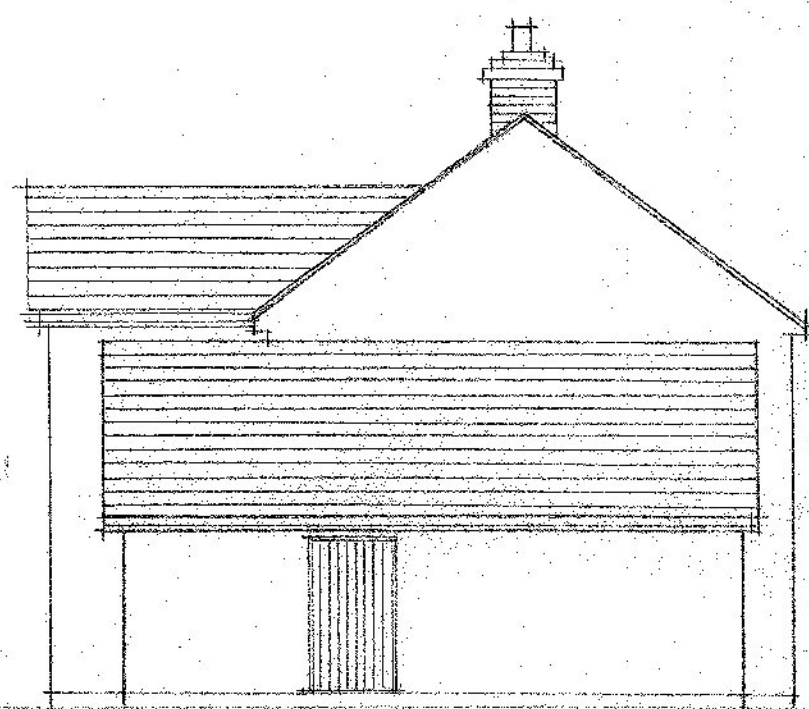

EXISTING SOUTH EAST ELEVATION




EXISTING NORTH EAST ELEVATION




EXISTING SOUTH WEST ELEVATION




EXISTING NORTH WEST ELEVATION

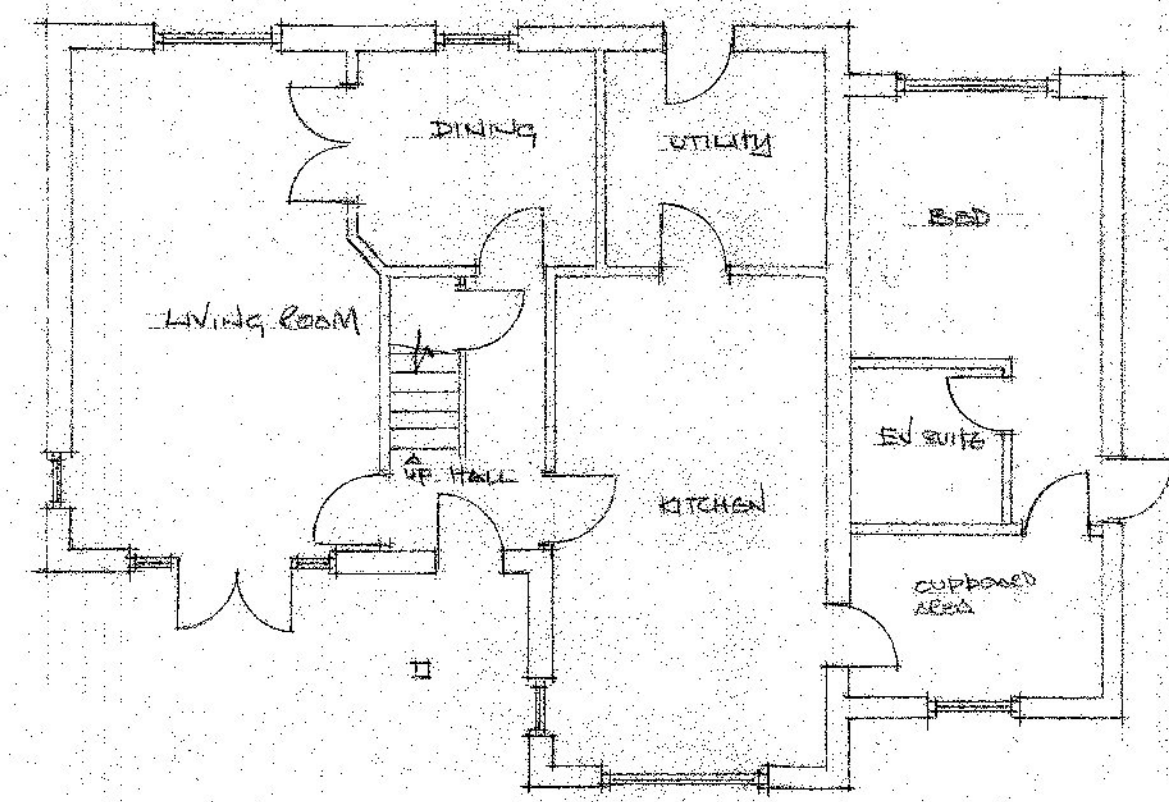

EXISTING GROUND FLOOR PLAN

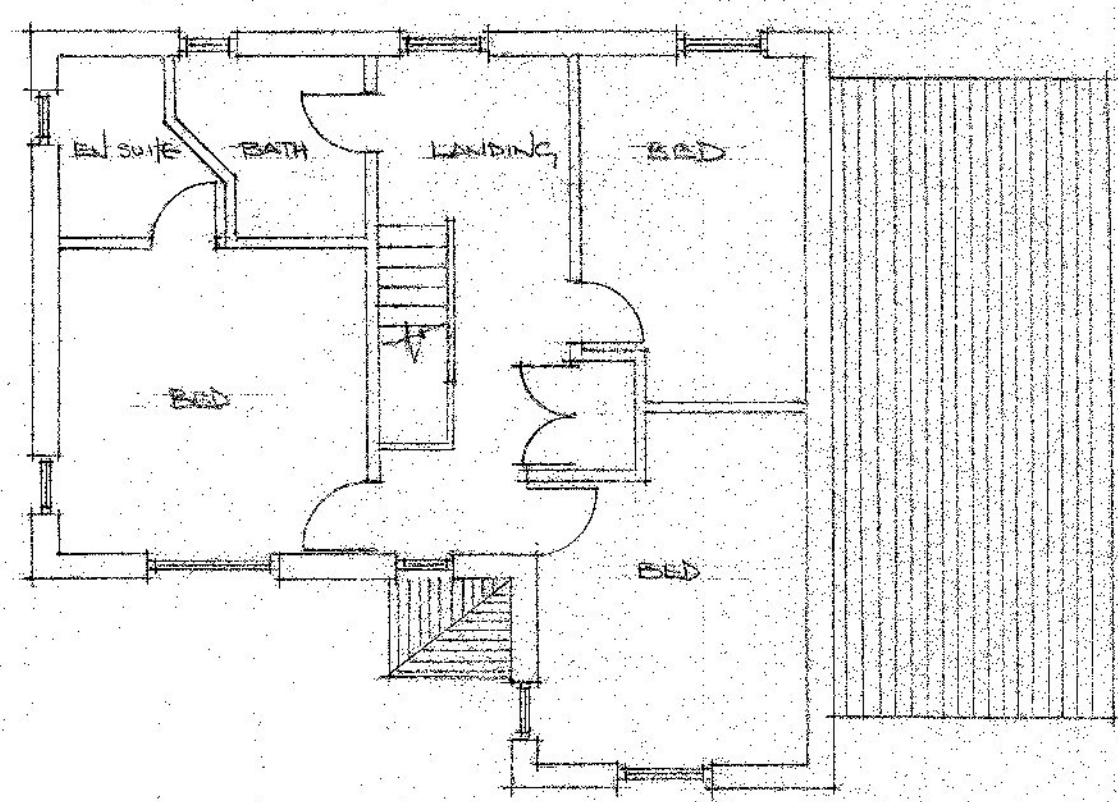

EXISTING FIRST FLOOR PLAN

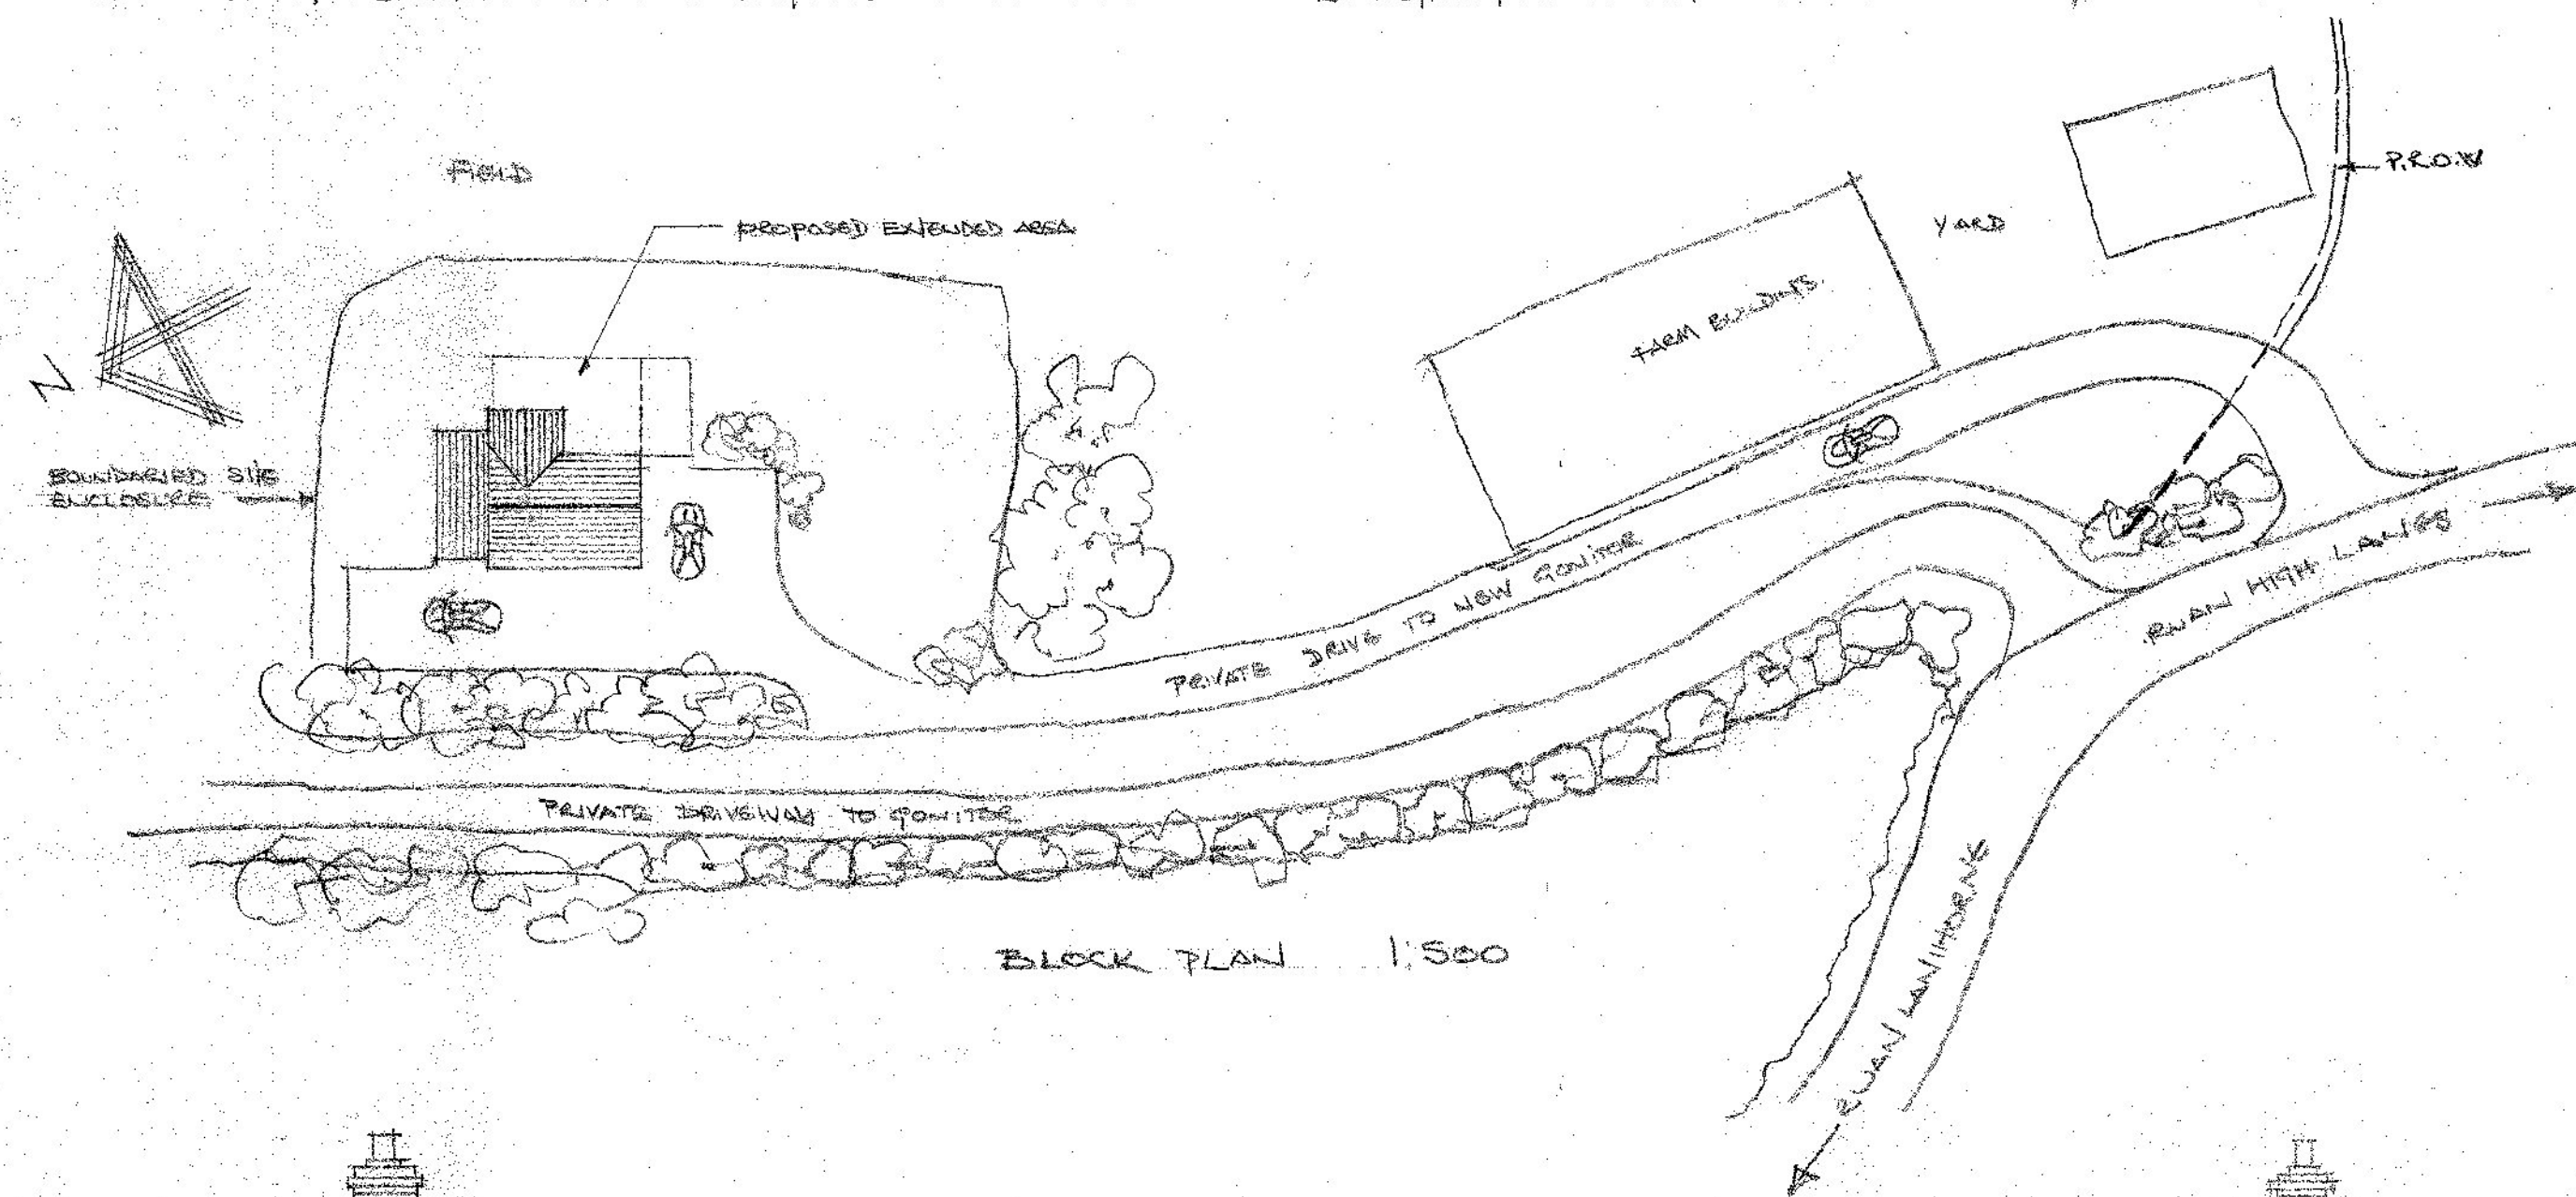


BLOCK PLAN 1:500



PROPOSED SOUTH EAST ELEVATION




PROPOSED NORTH EAST ELEVATION

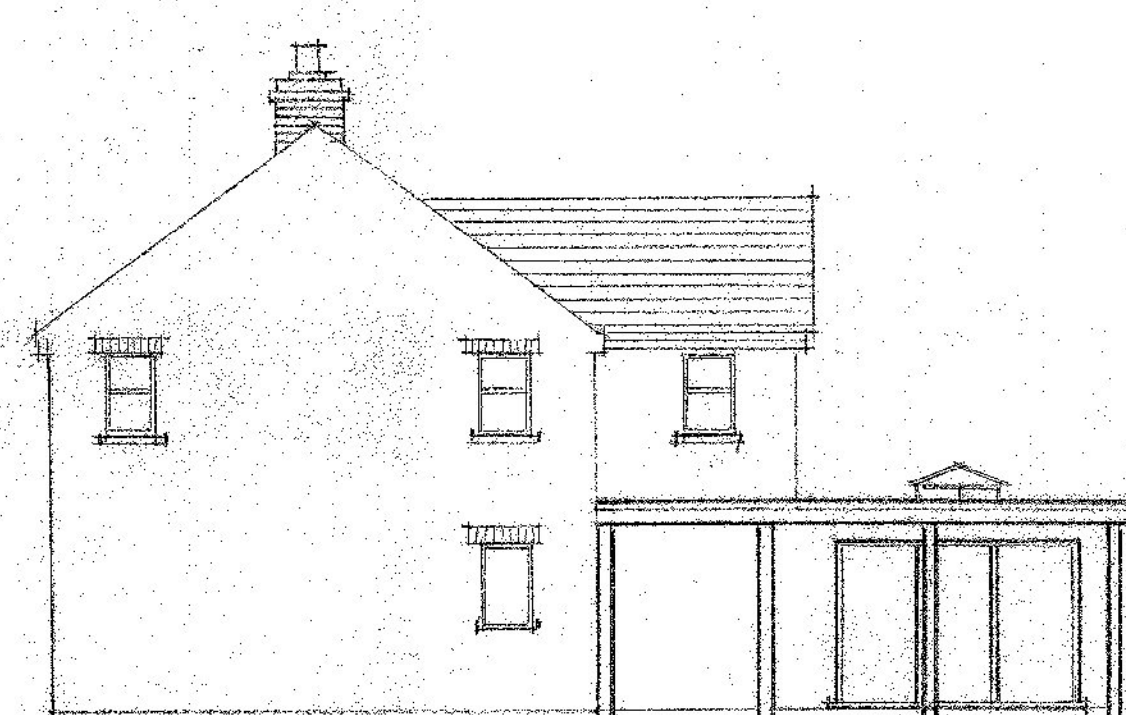


PROPOSED SOUTH WEST ELEVATION



PROPOSED NORTH WEST ELEVATION

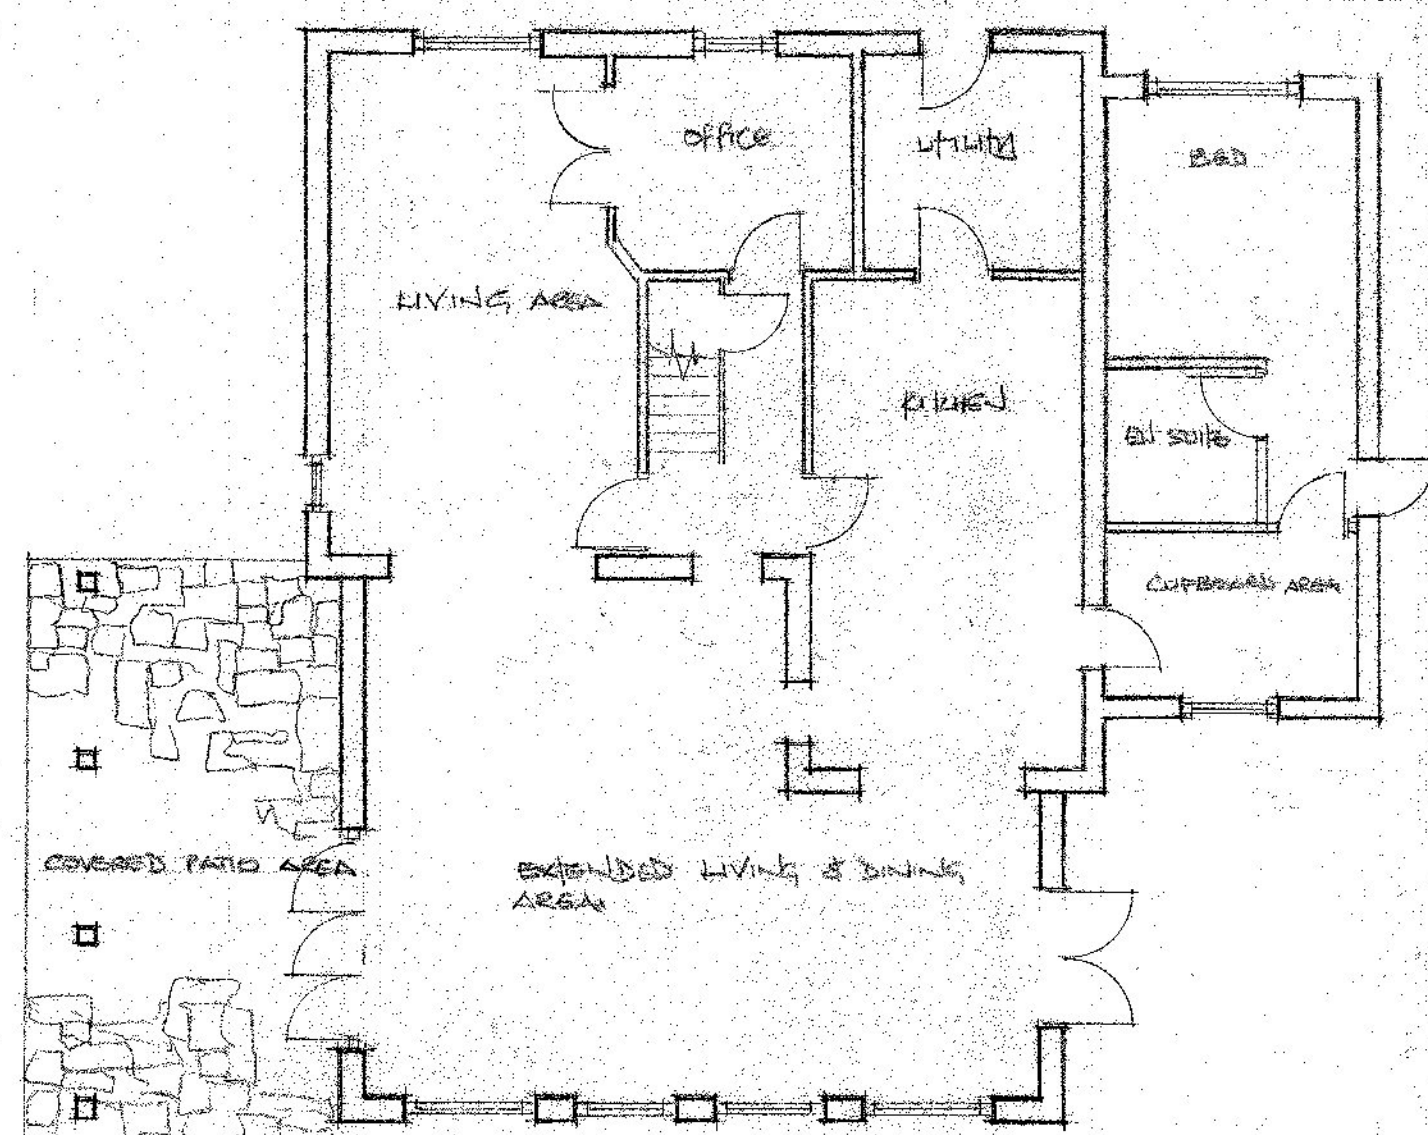

PROPOSED GROUND FLOOR PLAN

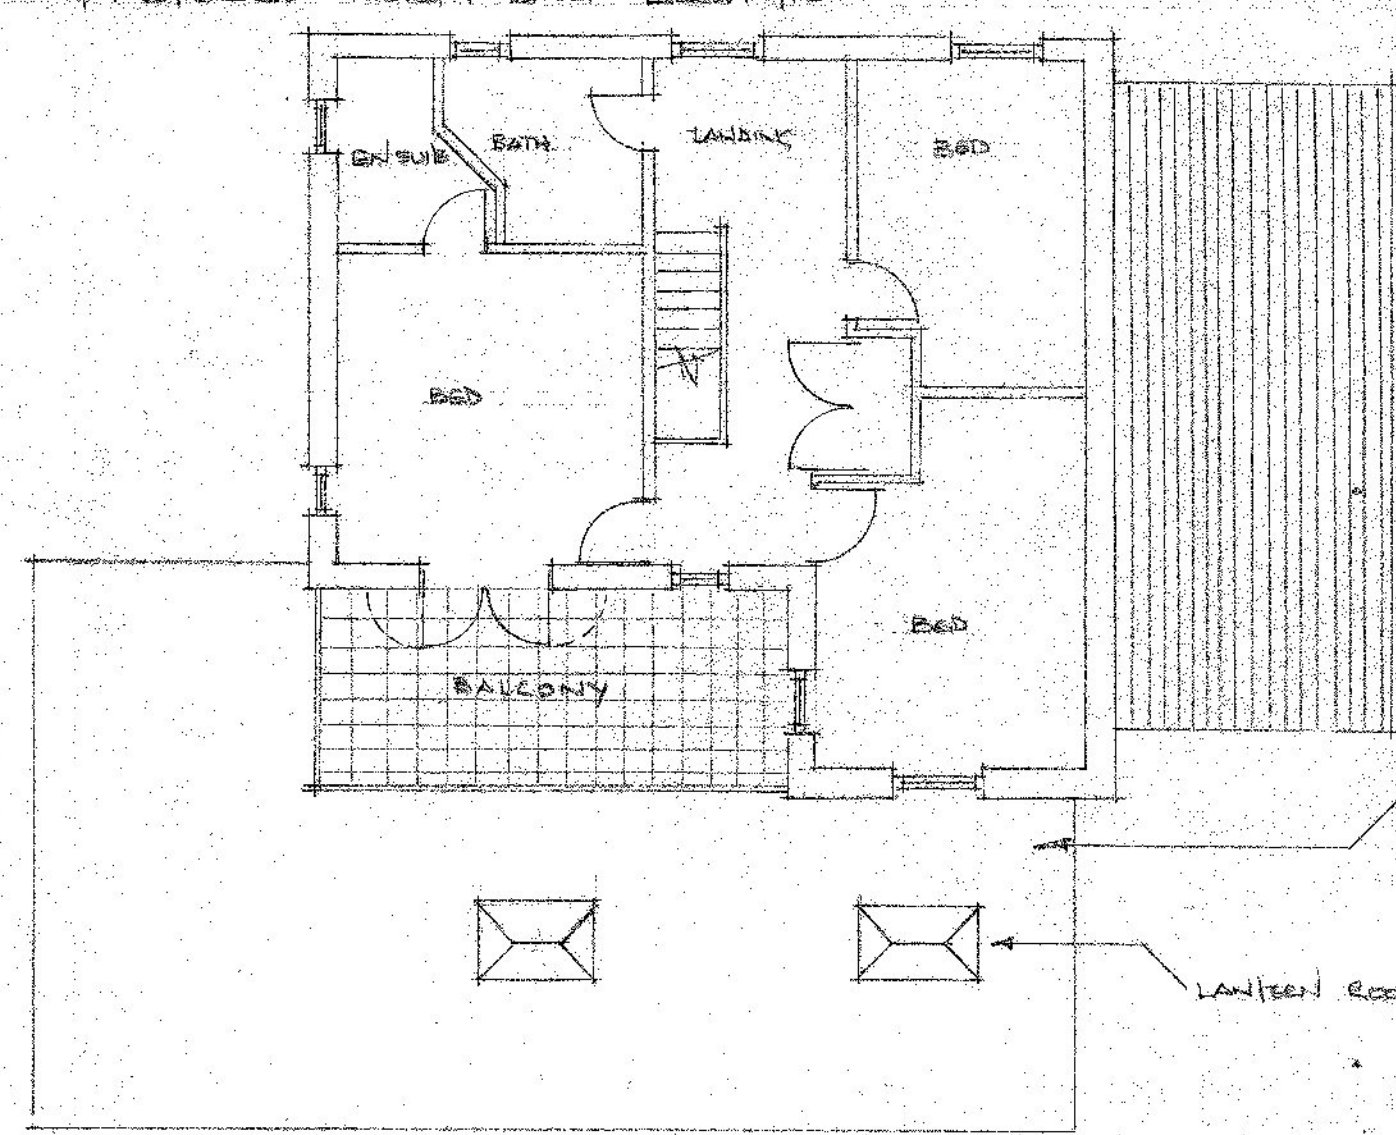

PROPOSED FIRST FLOOR PLAN

CLIENT: MR & MRS DINGLE
 NEW QUITCH FARM
 ELWAN HIGH LONES
 TRURO TR2 5LE

JOB: SINGLE STOREY GROUND FLOOR
 EXTENSION

SCALE: 1:100
 DATE: JUNE 21
 DWN: C.R. CONSULTANTS

Drawing: 02

EXISTING & PROPOSED PLANS &
 ELEVATIONS