


**PLAN**  
INTERNAL DIMS. APPROX.

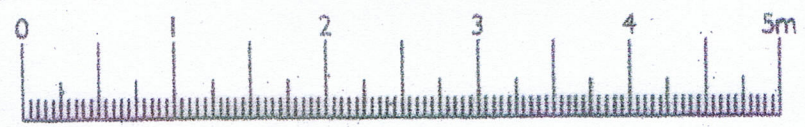

LINEAR SCALE 1:50

- C 08/07/21
- B 29/03/21
- D 11/07/21
- A 26/03/21

TO BE READ IN CONJUNCTION WITH STRUCTURAL ENGINEERS DETAILS,  
DRAWINGS AND CALCULATIONS.  
REFER TO CURRENT EDITION OF BUILDING REGULATION SPECIFICATION NOTES  
FOR FULL DETAILS OF CONSTRUCTION.

Extension & Alterations, 94 Kimberley Park Road, Falmouth TR11 2DG.

DATE: March 2021.  
SCALE: 1 : 50 @ A3

PROPOSED FLOOR PLAN

**Paul Williams & Lynne Fieldhouse,**  
94 Kimberley Park Road, Falmouth TR11 2DG.

DRAWING No: **2382 . 04**

John C. King, M.C.I.A.T., 63 Bosvean Road, Shortlanesend, TRURO TR4 9DX.  
Tel: 01872 260810 - Email: john\_king2@btconnect.com

MEMBER OF THE CHARTERED INSTITUTE OF ARCHITECTURAL TECHNOLOGISTS