


DA1211051112

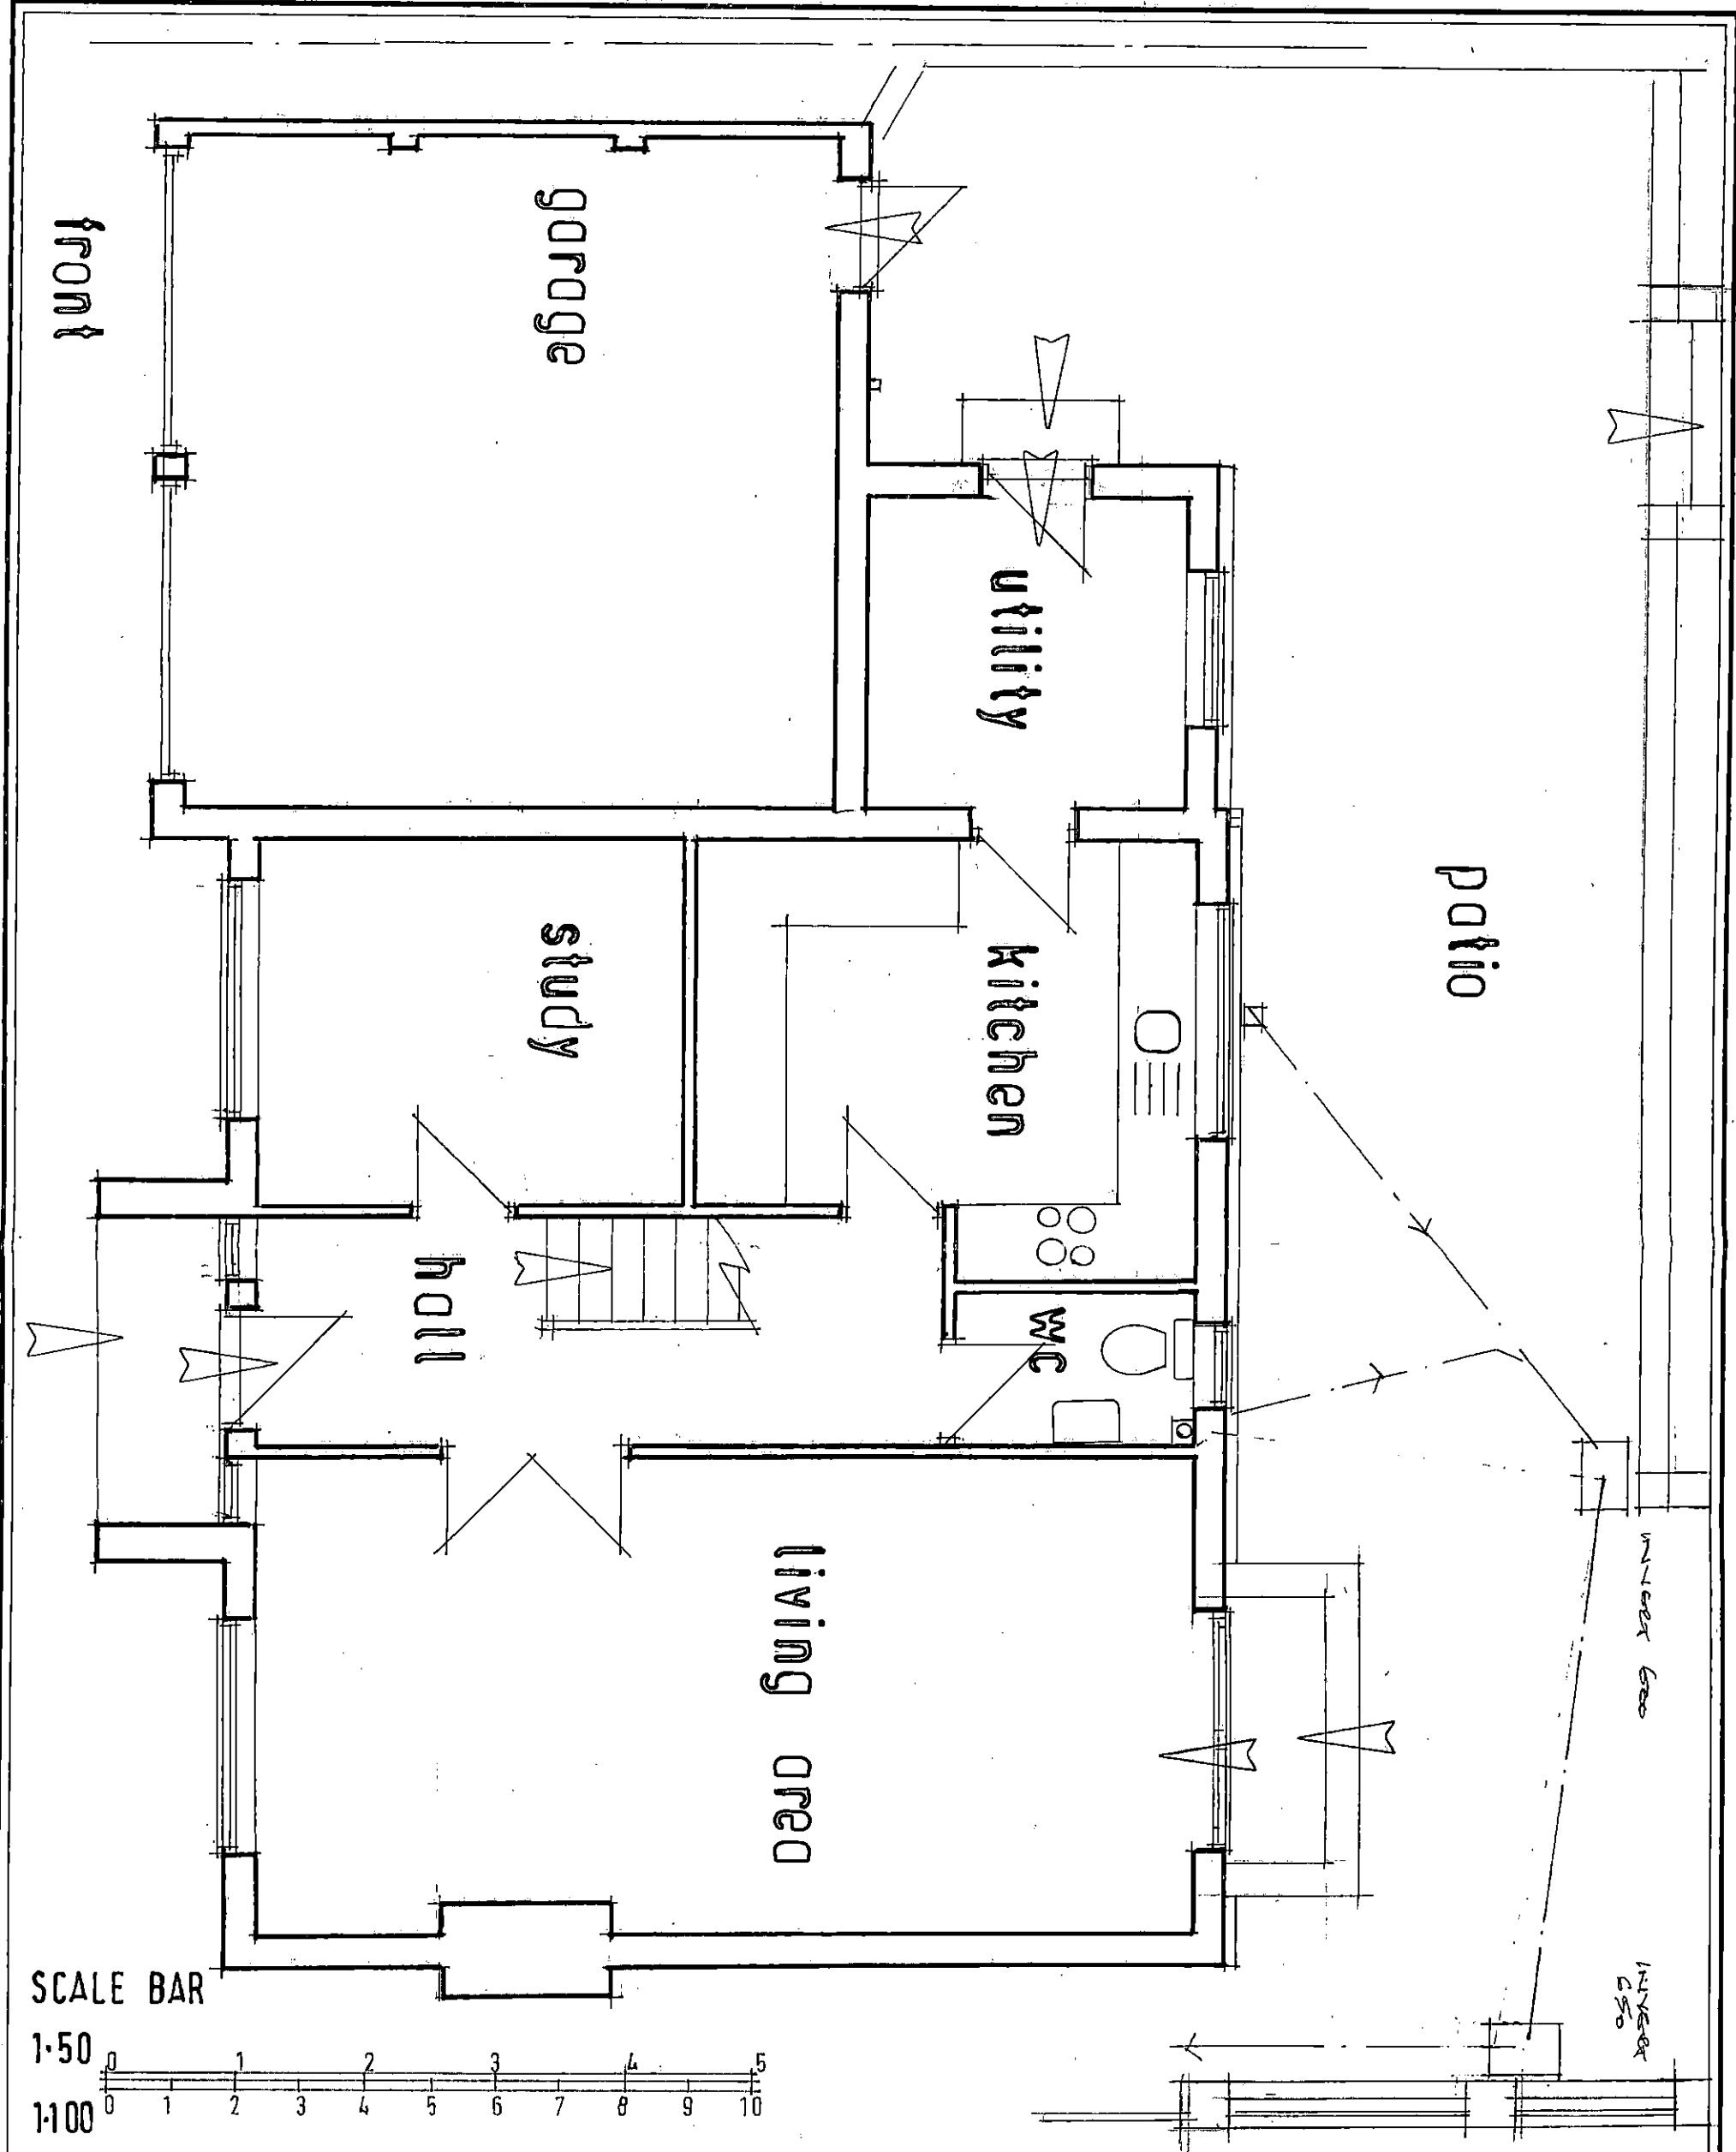

SCALE BAR



ALL DIMENSIONS TO BE CHECKED ON SITE PRIOR TO THE FABRICATION OF ANY WORKS OR ORDERING OF MATERIALS.
 BERNARD ILES RETAIN COPYRIGHT IN AN OWNERSHIP OF THESE DRAWINGS.

PROJECT **THE COASTERS, PESCOT AVE.
NEW BARN, KENT DA3 7NA** TITLE **EXISTING GROUND FLOOR PLAN**

Bernard Iles MCIAT Chartered Architectural Technologist
 Mobile: 07778 212 280
 E-mail: bernard.j.iles@gmail.com

DATE June 21	SCALE 1:50	REVISIONS	
DRAWN	JOB NO. PS46	NO. 01	REV DATE