






DARTFORD BOROUGH COUNCIL
6 - JUL 2021

LOCATION PLAN

1-1250

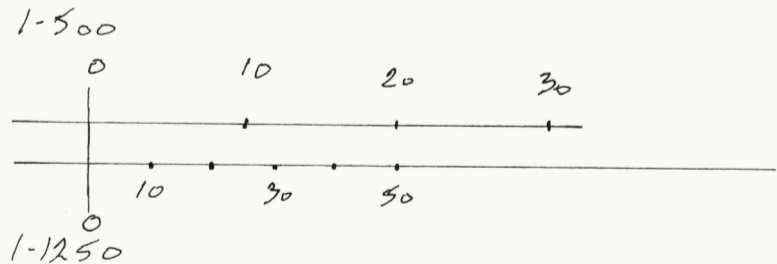

SCALE BAR

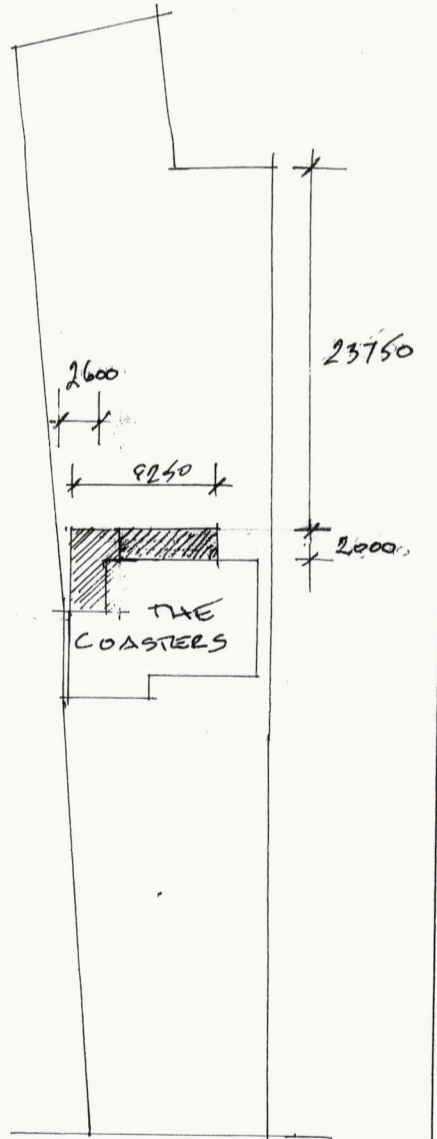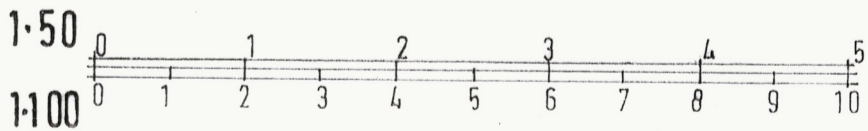

BLOCK PLAN

ALL DIMENSIONS TO BE CHECKED ON SITE PRIOR TO THE FABRICATION OF ANY WORKS OR ORDERING OF MATERIALS.
BERNARD ILES RETAIN COPYRIGHT IN AN OWNERSHIP OF THESE DRAWINGS.

PROJECT **THE COASTERS. PESCOT AVE.
NEW BARN. KENT. DA3 7NA.**



TITLE **BLOCK AND LOCATION PLANS**

Bernard Iles MCIAT Chartered Architectural Technologist
Mobile: 07778 212 280
E-mail: bernard.j.iles@gmail.com

DATE **June 21** SCALE **1:1250 & 1:500**
DRAWN **PS46** JOB NO. **07**

REVISIONS

REV DATE

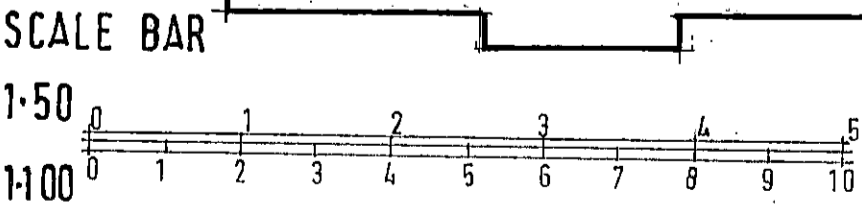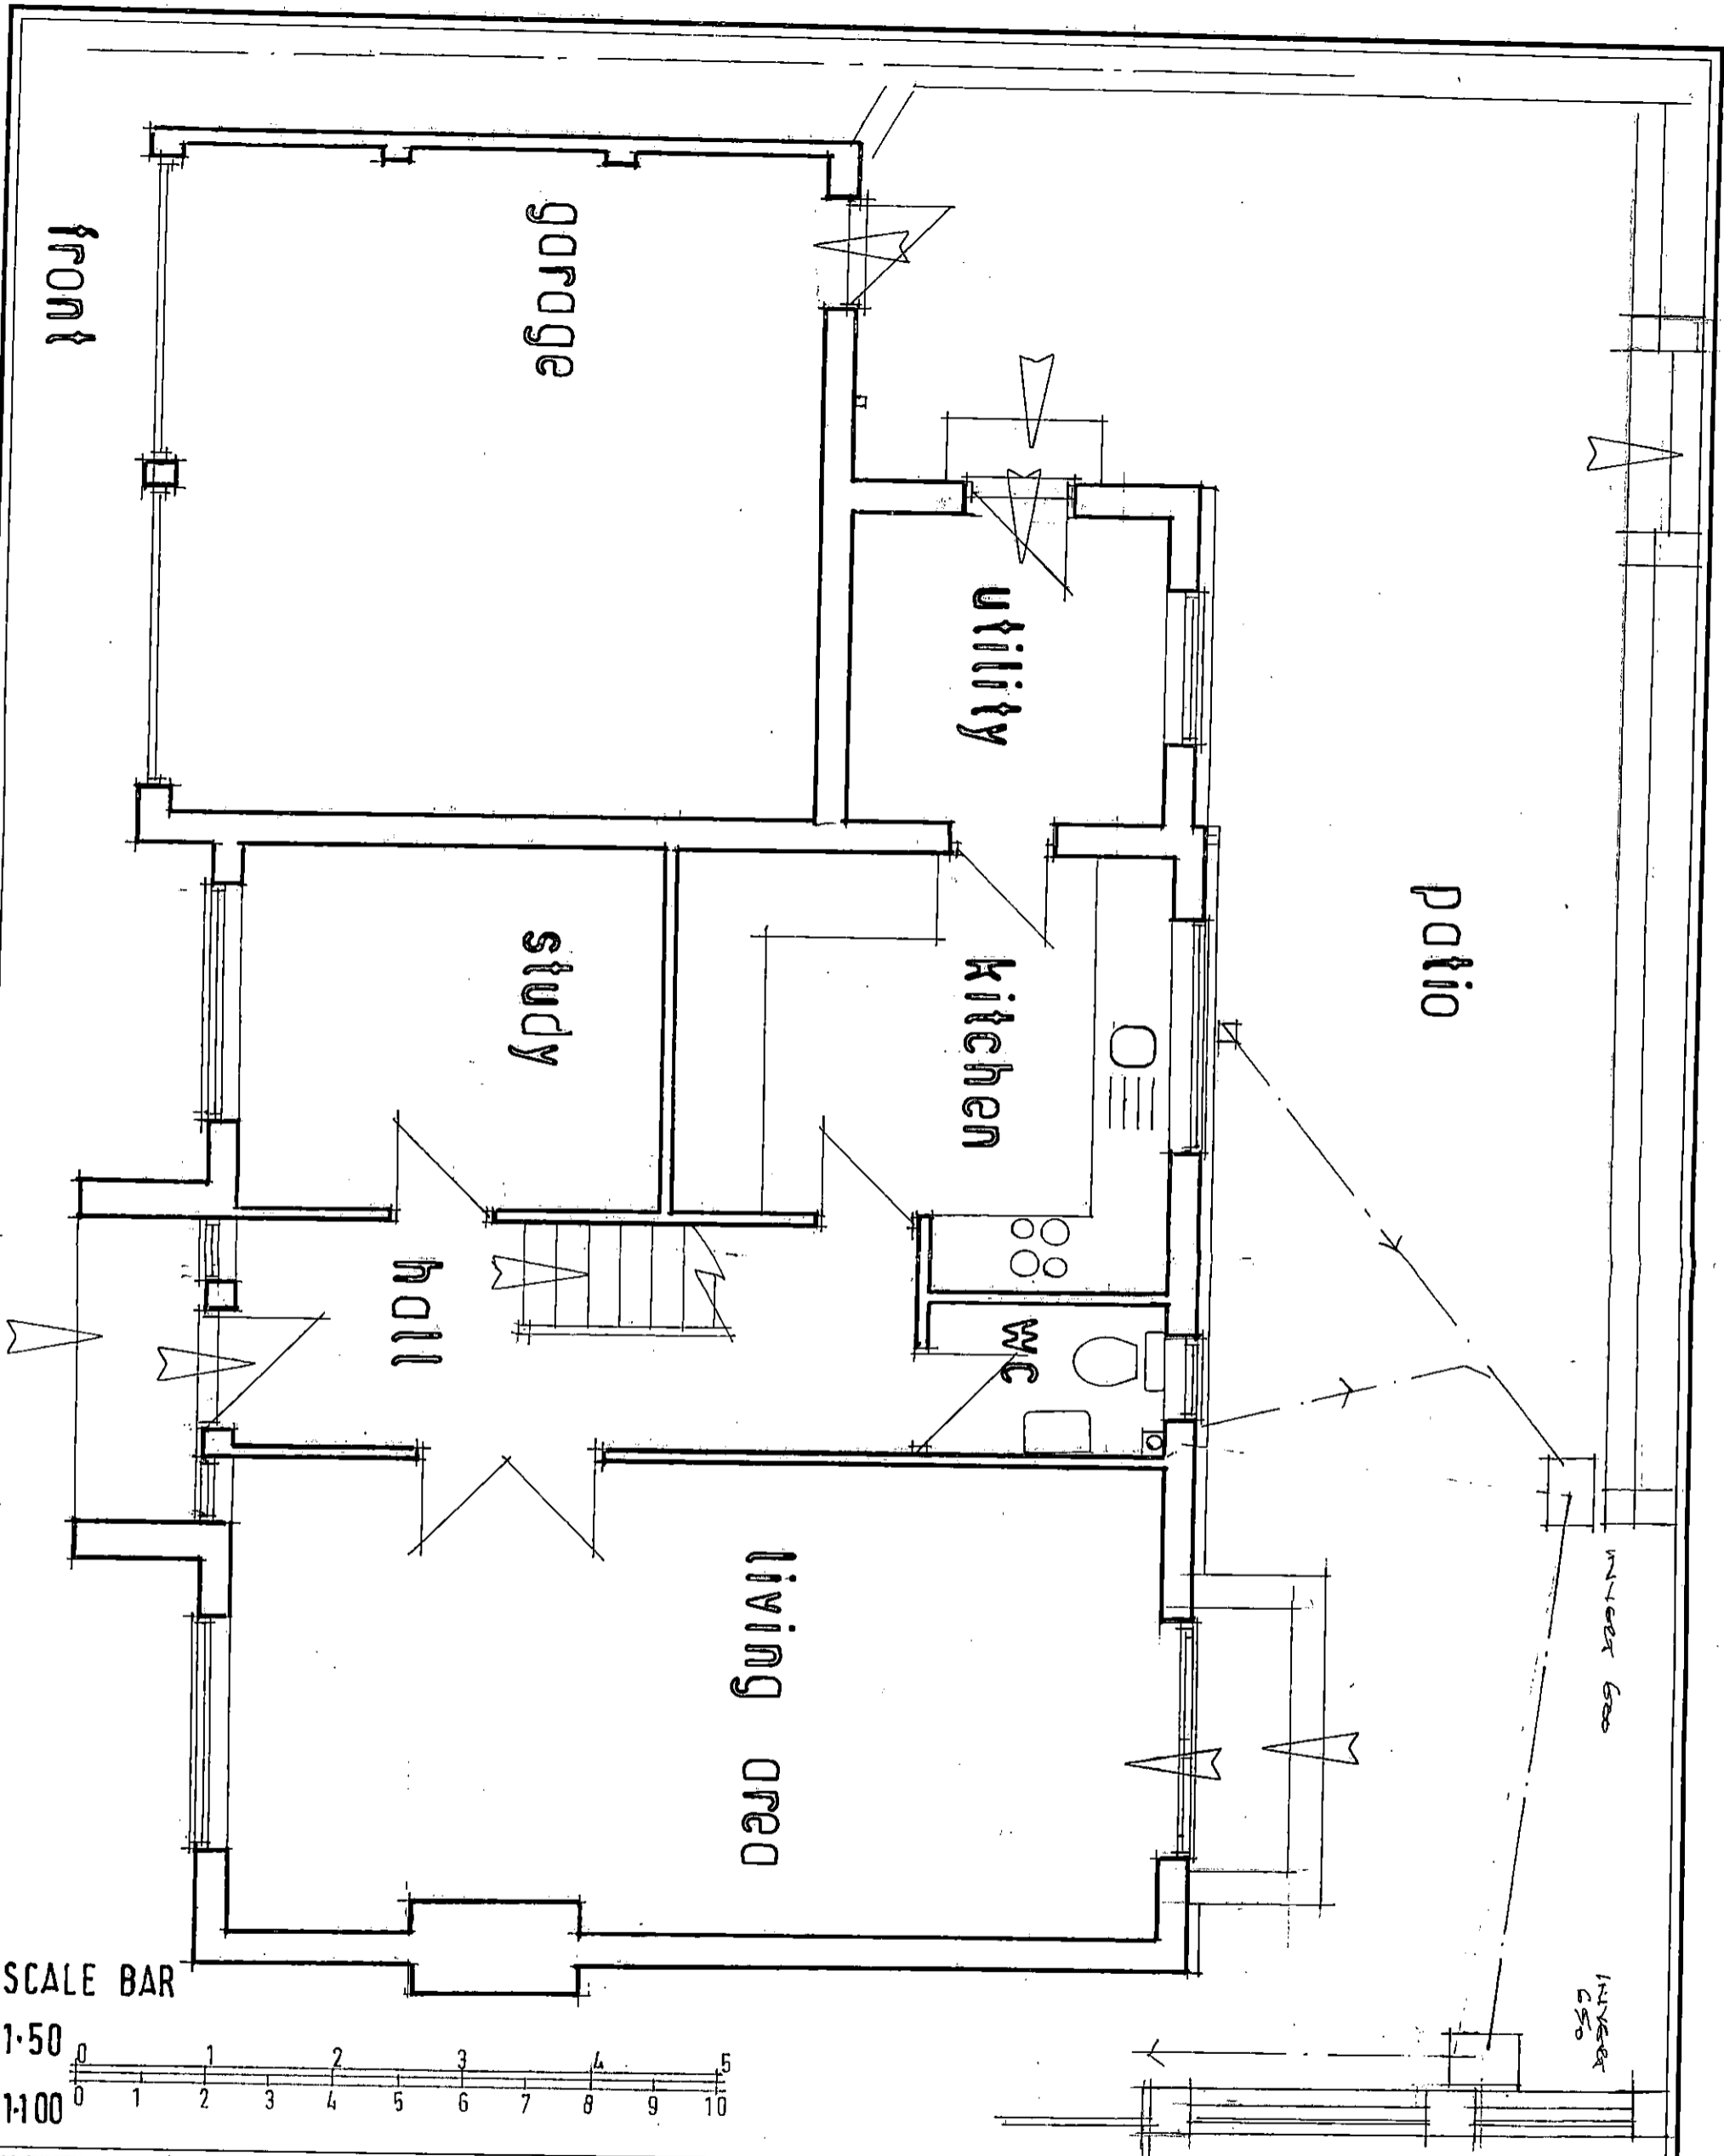

ALL DIMENSIONS TO BE CHECKED ON SITE PRIOR TO THE FABRICATION OF ANY WORKS OR ORDERING OF MATERIALS.
 BERNARD ILES RETAIN COPYRIGHT IN AN OWNERSHIP OF THESE DRAWINGS.

PROJECT **THE COASTERS, PRESCOT AVE.
 NEW BARN, KENT, DA3 7NA** TITLE **EXISTING GROUND FLOOR PLAN**

Bernard Iles MCIAT Chartered Architectural Technologist
 Mobile: 07778 212 280
 E-mail: bernard.j.iles@gmail.com

DATE June 21	SCALE 1:50	REVISIONS	
DRAWN	JOB NO. PS46	NO. 01	REV DATE