


Existing fence

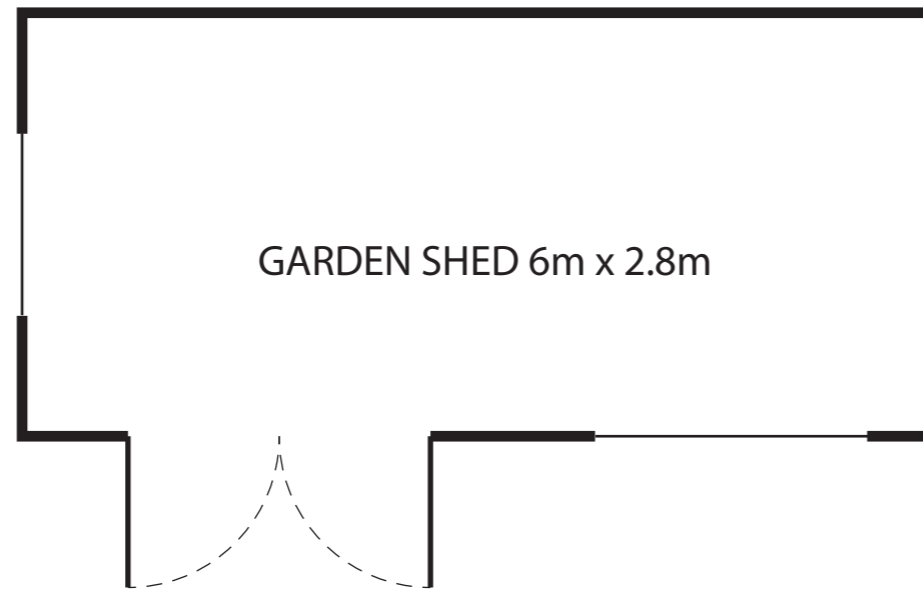

PROPOSED GARDEN SHED FLOOR PLAN

Drawing No. Shed 02/21 Date : July 2021	Drawing Name TIMBER GARDEN SHED Floor Plan Size : A3 Scale : 1:50	Project WHITEWALLS : Planning	Revision	Date	Brian and Fiona Fidler Whitewalls Mohope Hexham NE47 8DQ